

BENT #1

BENT #2

END BENT #2


FOUNDATION LAYOUT

DIMENSIONS LOCATING END BENT AND BENT PILES ARE TO THE PILE C AND TOP OF PILE.
ALL BRACE PILES IN END BENTS ARE BATTERED 3:12.

PROJECT NO. B-4334
DAVIDSON COUNTY
STATION: 27+49.00 -L-

SHEET 2 OF 3

STATE OF NORTH CAROLINA
DEPARTMENT OF TRANSPORTATION
RALEIGH
GENERAL DRAWING
FOR BRIDGE OVER
SOUTH POTTS CREEK ON SR 1147
BETWEEN SR 1151 AND SR 1153

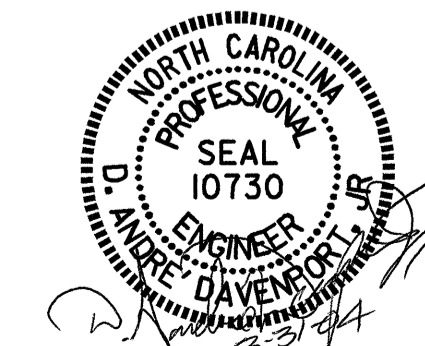

DRAWN BY : H. T. BARBOUR DATE : 9-12-03
CHECKED BY : D. A. DAVENPORT DATE : 9-03

REVISIONS					SHEET NO.
NO.	BY:	DATE:	NO.	BY:	DATE:
1			3		
2			4		

TOTAL SHEETS: 34