


PROJECT REFERENCE NO.	SHEET NO.
U-3328	EC-8/CONST.6
R/W SHEET NO.	6
ROADWAY DESIGN ENGINEER	HYDRAULICS ENGINEER

US64 BYPASS RAMP	4900 8000
18700 31600	2100 3300
2900 4700	18500 30400
US 64 BUS	1500 3400
US 64 BUS	500 800
US64 BYPASS RAMP	1900 4200
	2004 2025

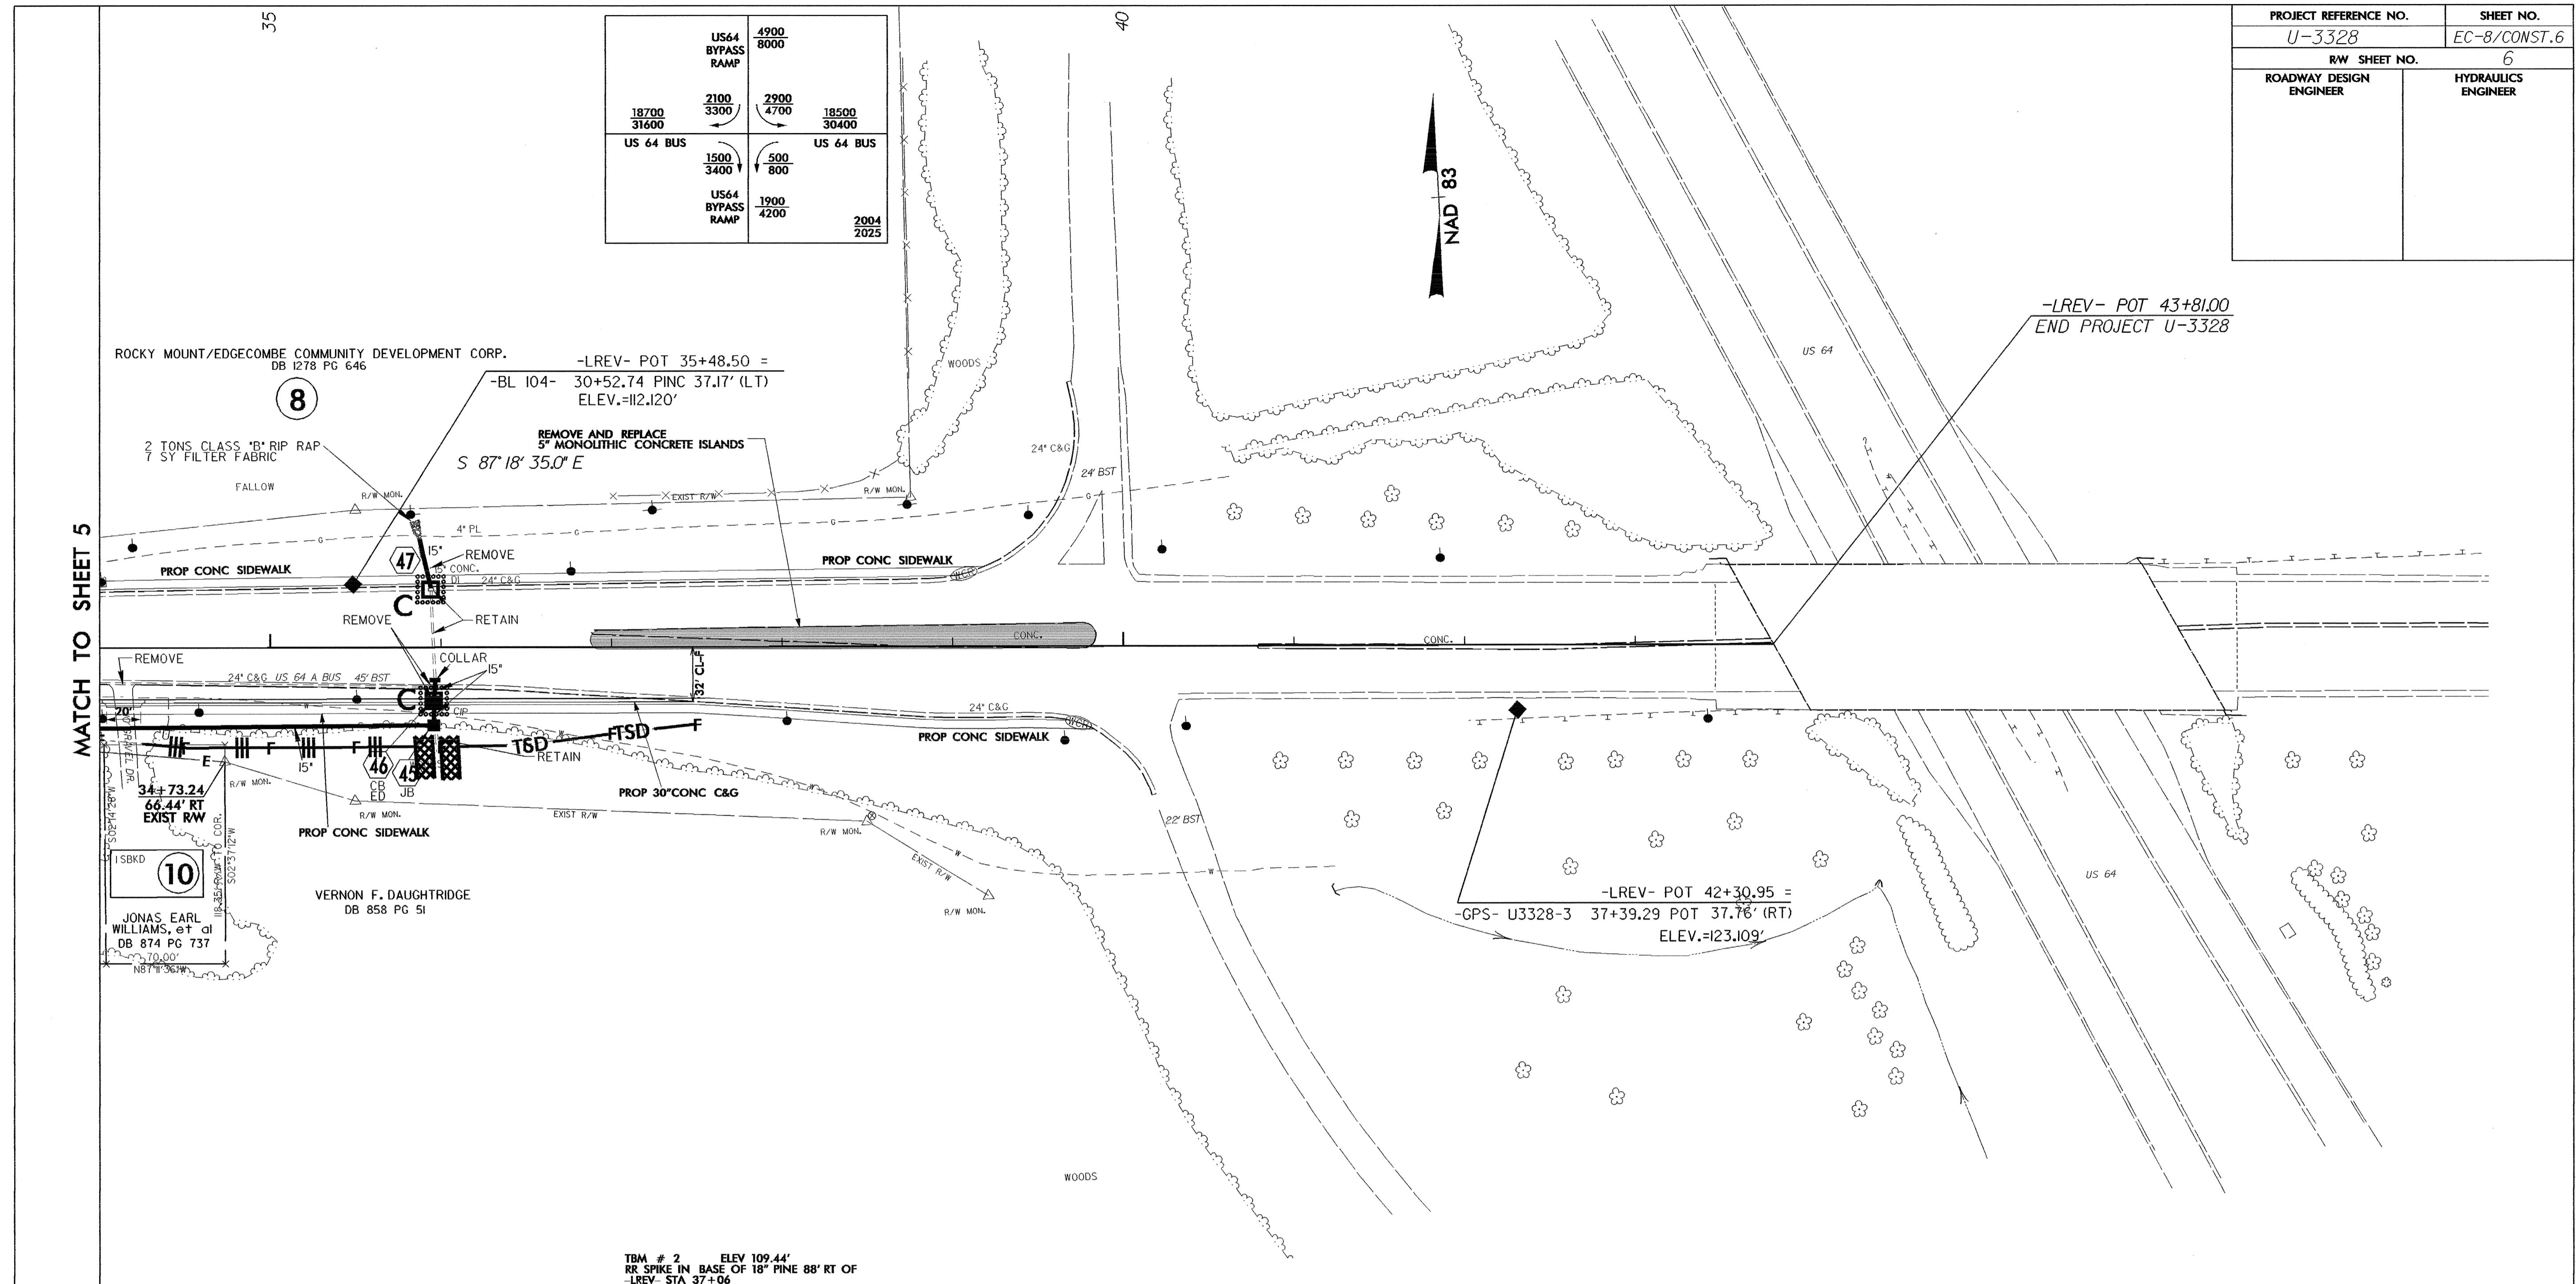

MATCH TO SHEET 5

10  
JONAS EARL WILLIAMS, et al  
DB 874 PG 737

VERNON F. DAUGHTRIDGE  
DB 858 PG 51

TBM # 2 ELEV 109.44'  
RR SPIKE IN BASE OF 18" PINE 88' RT OF  
-LREV- STA 37+06

