

I7-SEP-2004 10:42
 \\ets-cctf\01\3328\TCP\PM\U3328_TC.PMP02.dgn
 rmgarratt AT TETC206372

NOTES:
 PAVEMENT MARKINGS TO BE MARKED ACCORDING TO ROADWAY STANDARD DRAWINGS UNLESS OTHERWISE NOTED IN PLANS.


MARKERS ARE TO BE SPACED ACCORDING TO THE ROADWAY STANDARD DRAWINGS.

APPROVED: *[Signature]* DATE: 7/2/04

SEAL

FINAL PAVEMENT MARKINGS

SCALE: NONE
 DATE: 07/04
 DWG. BY: MLM
 DESIGN BY: RMG
 REVIEWED BY: JDK

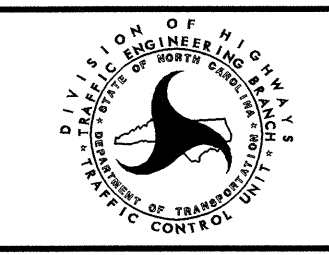

REVISIONS	