

STATE OF NORTH CAROLINA  
DEPT. OF TRANSPORTATION  
DIVISION OF HIGHWAYS  
RALEIGH, N.C.


ENGLISH STANDARD DRAWING FOR  
**DRUMS**

SHEET 1 OF 1  
**1130D01**

STATE OF NORTH CAROLINA  
DEPT. OF TRANSPORTATION  
DIVISION OF HIGHWAYS  
RALEIGH, N.C.

ENGLISH STANDARD DRAWING FOR  
**DRUMS**

SHEET 1 OF 1  
**1130D01**

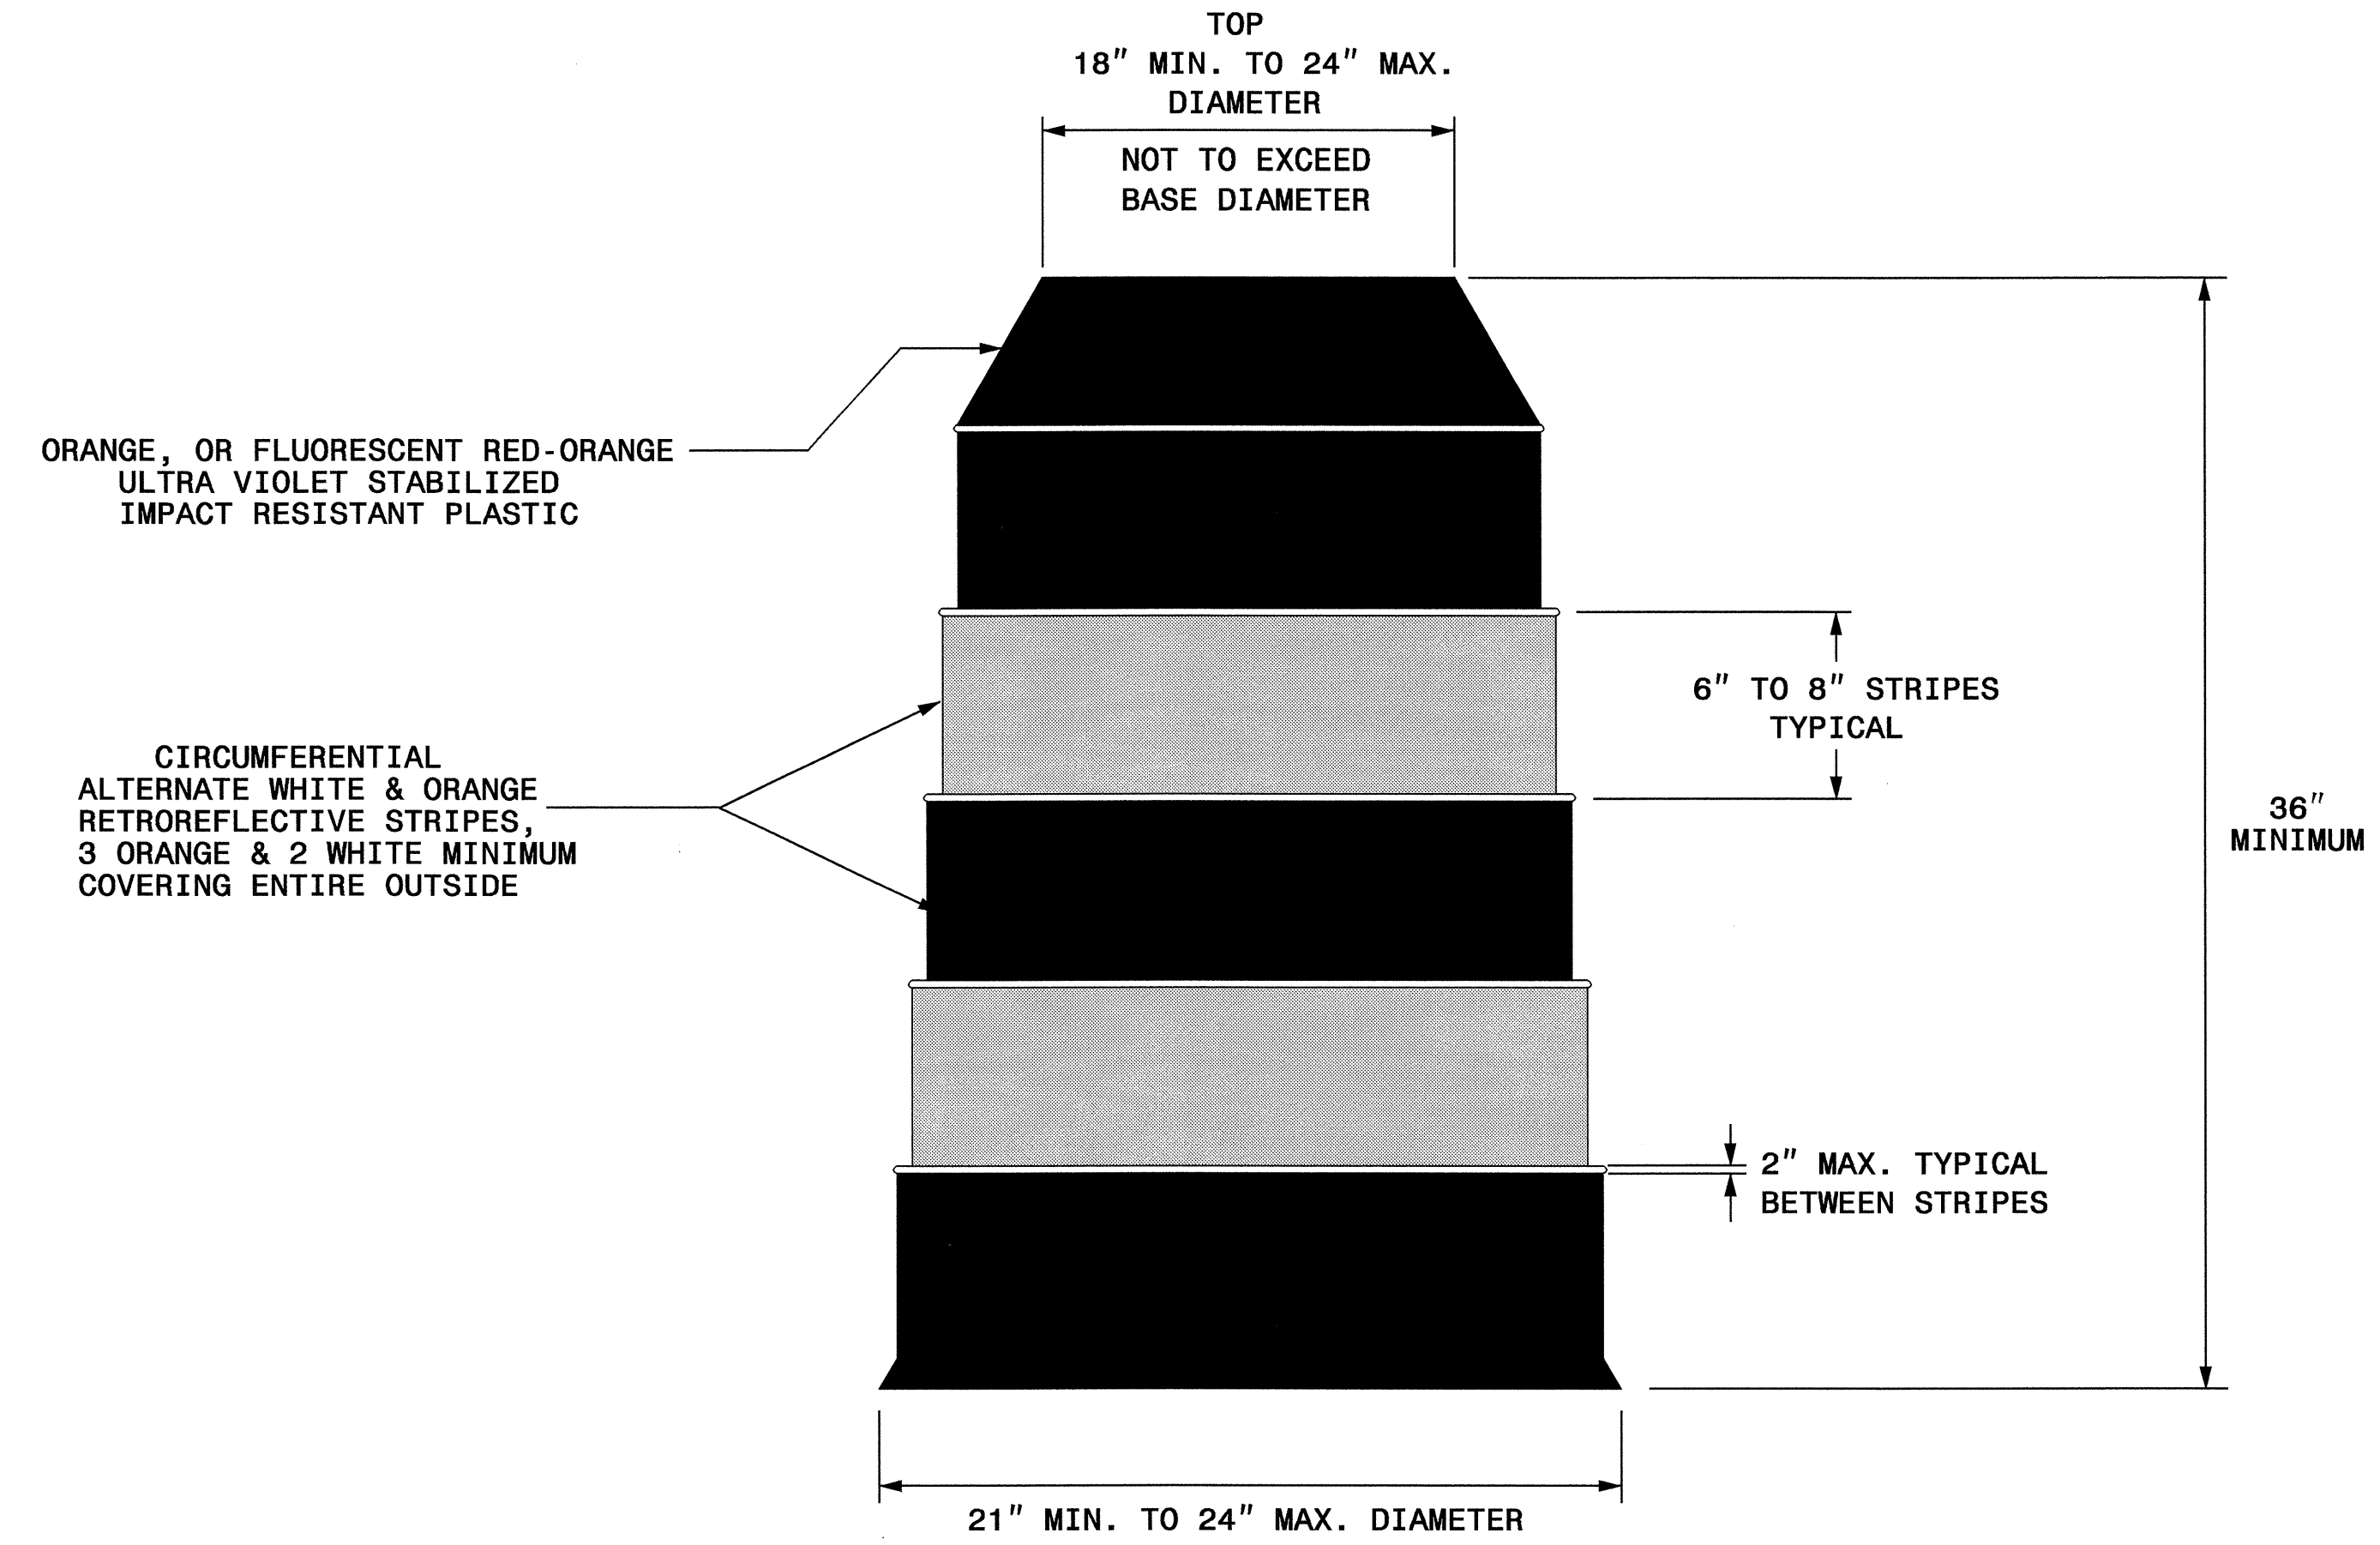

**GENERAL NOTES**

- BALLASTING SHALL BE ACHIEVED BY THE SAND BAG, TIRE-SIDEWALL BALLAST, OR PREFORMED WEIGHTED BASE BALLASTING METHODS. DO NOT PLACE BALLAST ON TOP OF THE DRUM, NOR AS TO PRESENT A HAZARD WHEN STRUCK.
- IF NECESSARY PLACE THE NAME OF THE AGENCY, CONTRACTOR, OR SUPPLIER ON NON-RETROREFLECTIVE DRUM SURFACES. SHOW THE LETTERS AND NUMBERS USING A NON-RETROREFLECTIVE COLOR AND NOT OVER 2" IN HEIGHT.

I7-SEP-2004 09:38  
\\net1-cctf01\U3328\TCP\U3328.TC\_TCP07.dgn  
rimgorrett AT TETC206372

|   |   |  |
|---|---|--|
| APPROVED: <i>[Signature]</i> DATE: 9/2/02 | <b>REPLACEMENT DETAIL FOR<br/>RSD 1130.01</b> |  |
|   | SCALE: NONE                                   |  |
|   | DATE: 8/02                                    |  |
|   | DWG. BY: MMM                                  |  |
|   | DESIGN BY: MMM                                |  |
| REVIEWED BY: MMM                          | REVISIONS                                     |  |
|   |   |  |
|   |   |  |
|   |   |  |