


UTILITIES BY OTHERS


NOTE:
ALL PROPOSED UTILITY WORK
SHOWN ON THIS SHEET WILL
BE DONE BY OTHERS

US64 BYPASS RAMP	4800 8000
US 64 BUS	18100 31600
US 64 BUS	2800 4700
US 64 BUS	18000 30400
US64 BYPASS RAMP	1400 3400
US64 BYPASS RAMP	500 800
US64 BYPASS RAMP	1900 4200
	2003 2025

8/17/99
MATCH TO SHEET U0-3

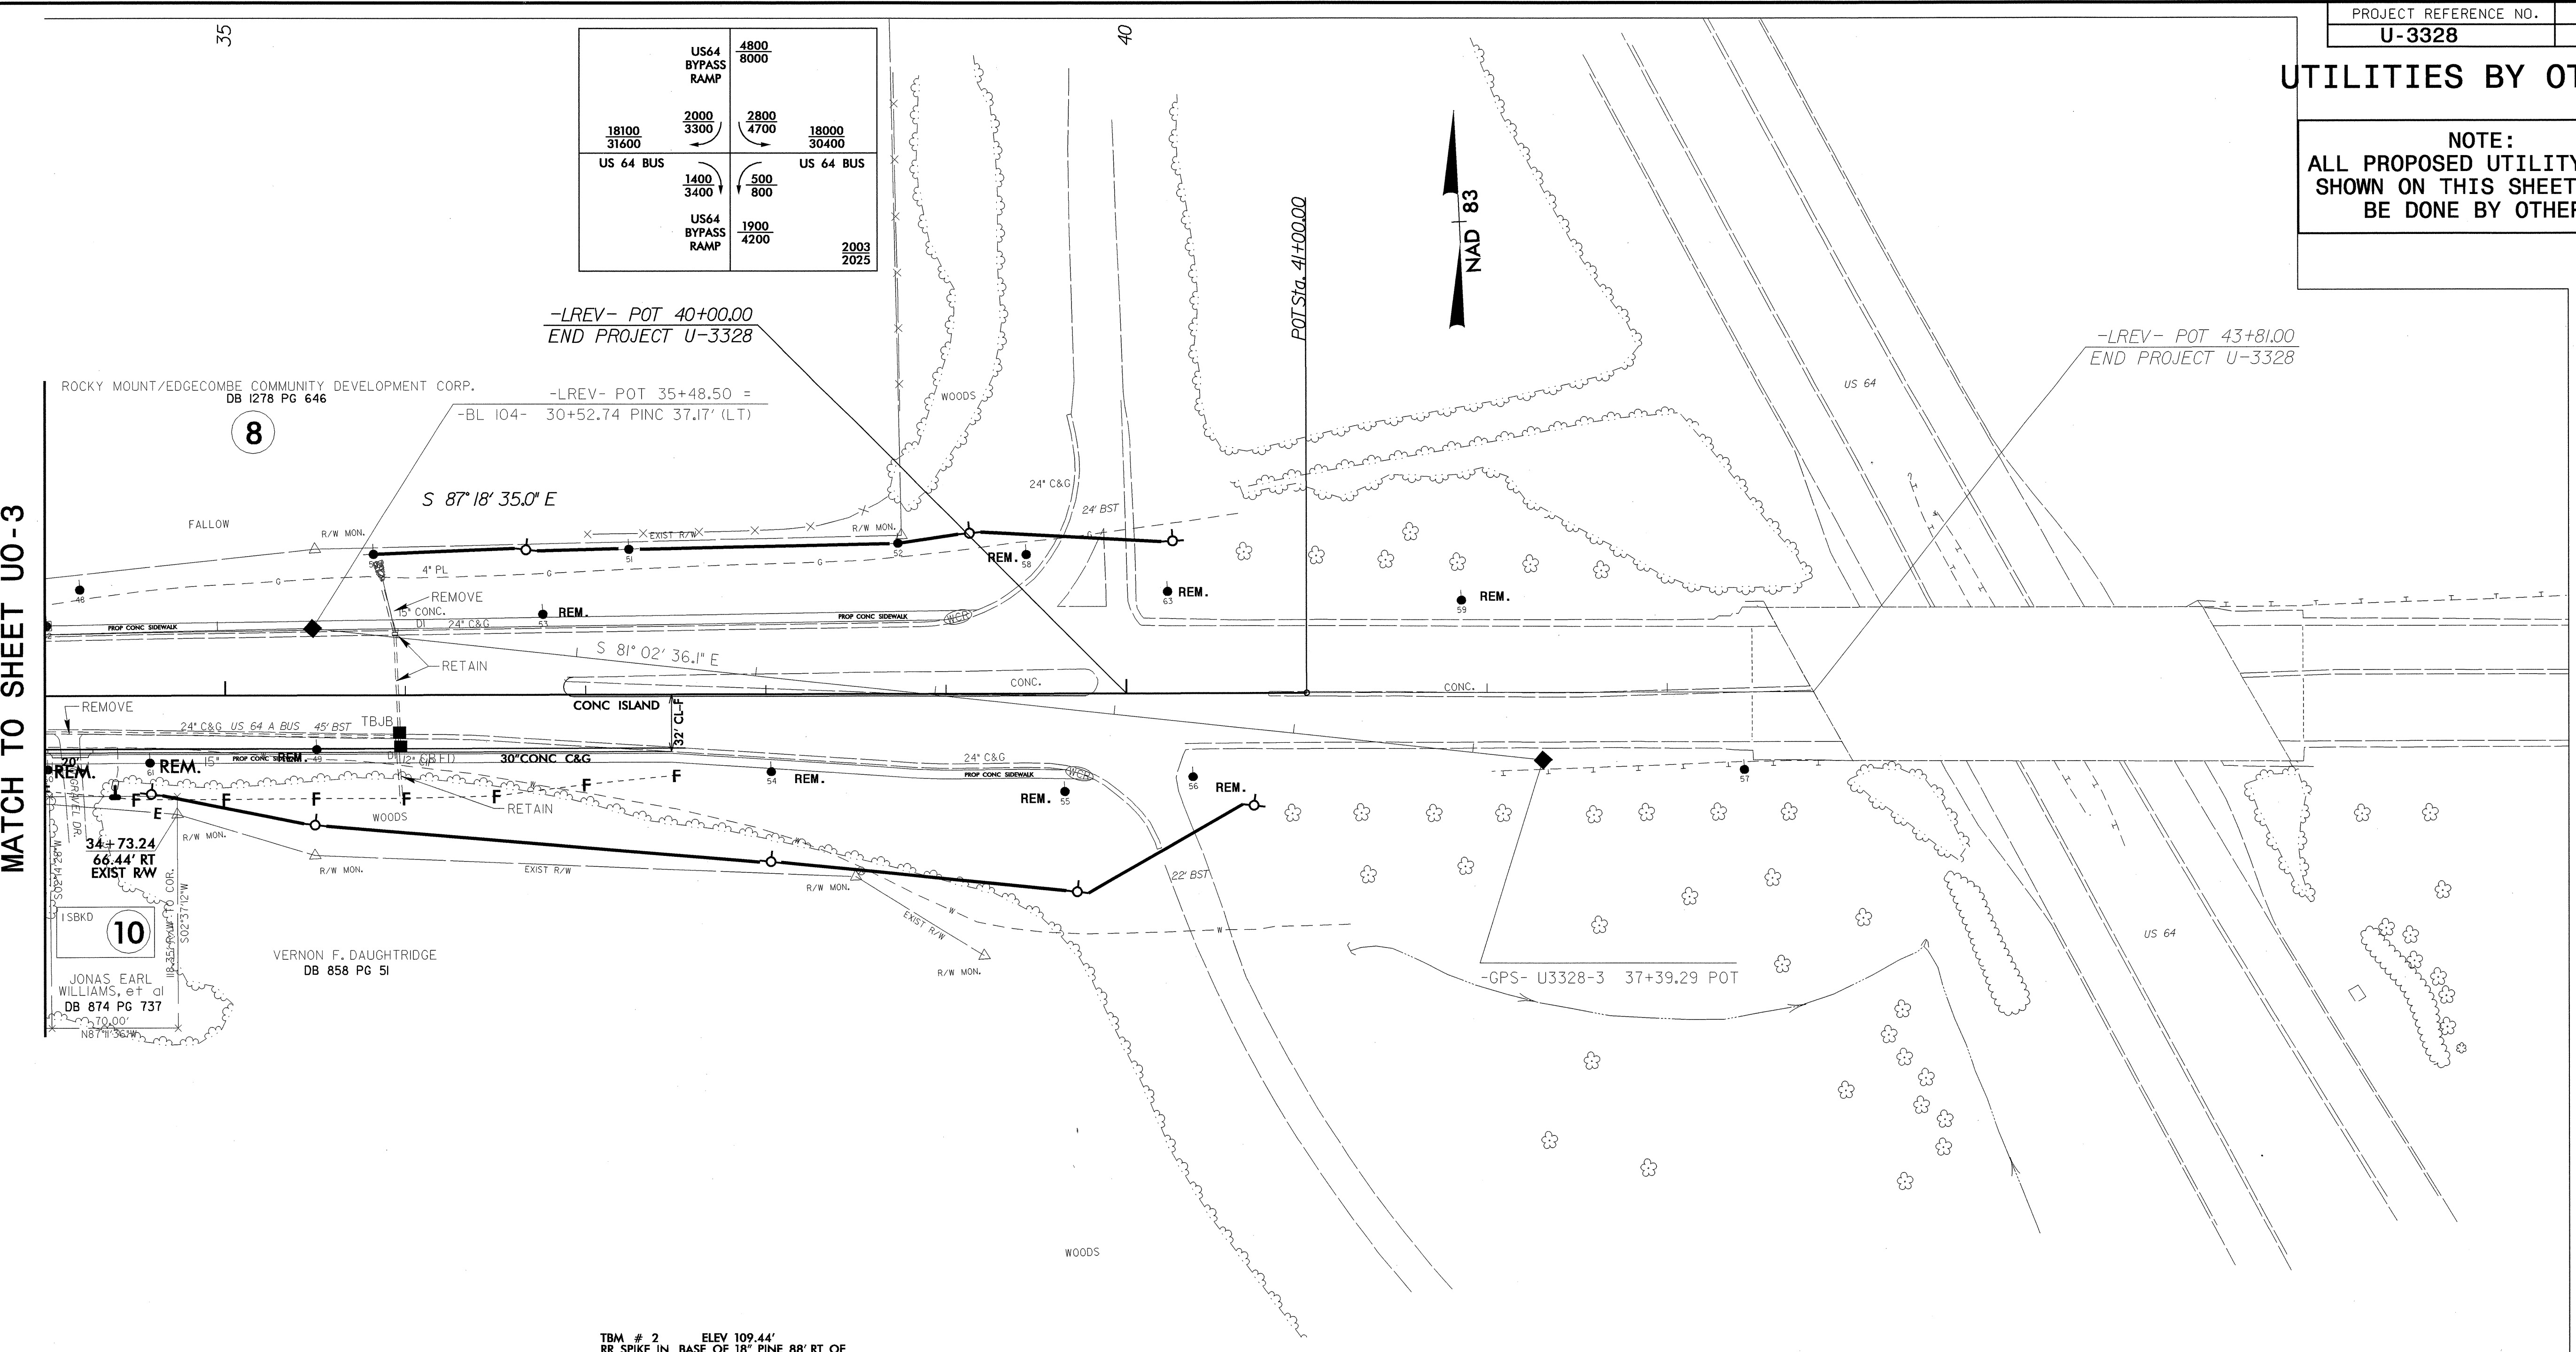

TBM # 2 ELEV 109.44'
RR SPIKE IN BASE OF 18" PINE 88' RT OF
-LREV- STA 37+06

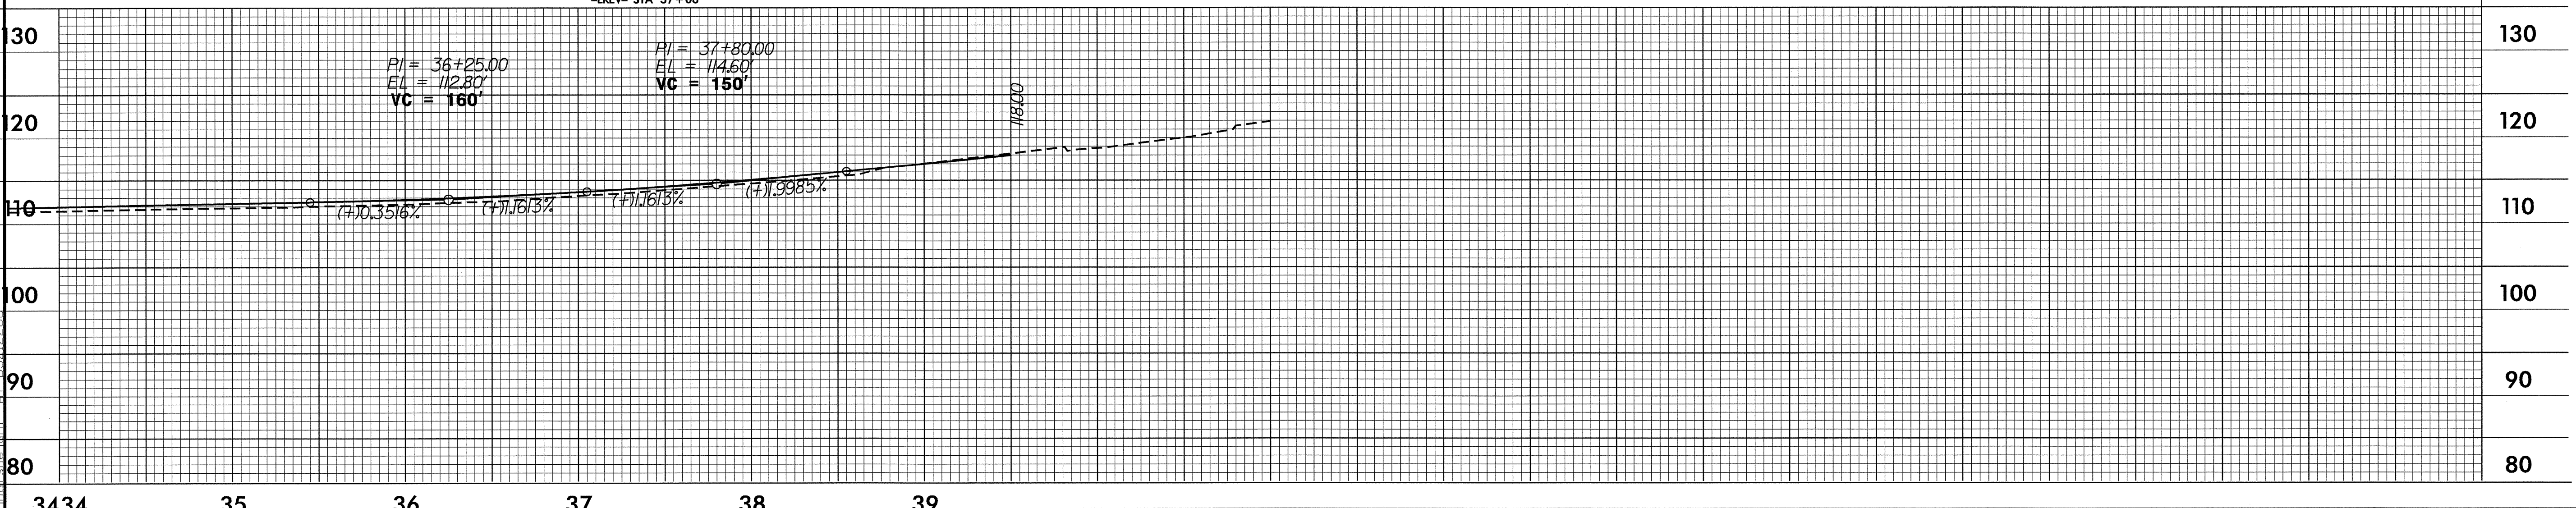

3-SEP-2004 15:55
P:\Utilities\U0-4\Proj\U3328_U0-4.DGN
D:\shelton\41-12268