


UTILITIES BY OTHERS



NOTE:  
ALL PROPOSED UTILITY WORK  
SHOWN ON THIS SHEET WILL  
BE DONE BY OTHERS

PI Sta 28+46.54  
Δ = 0° 10' 58.0" (LT)  
D = 0° 15' 00.0"  
L = 73.11'  
T = 36.56'  
R = 22,918.31'  
SE=NC

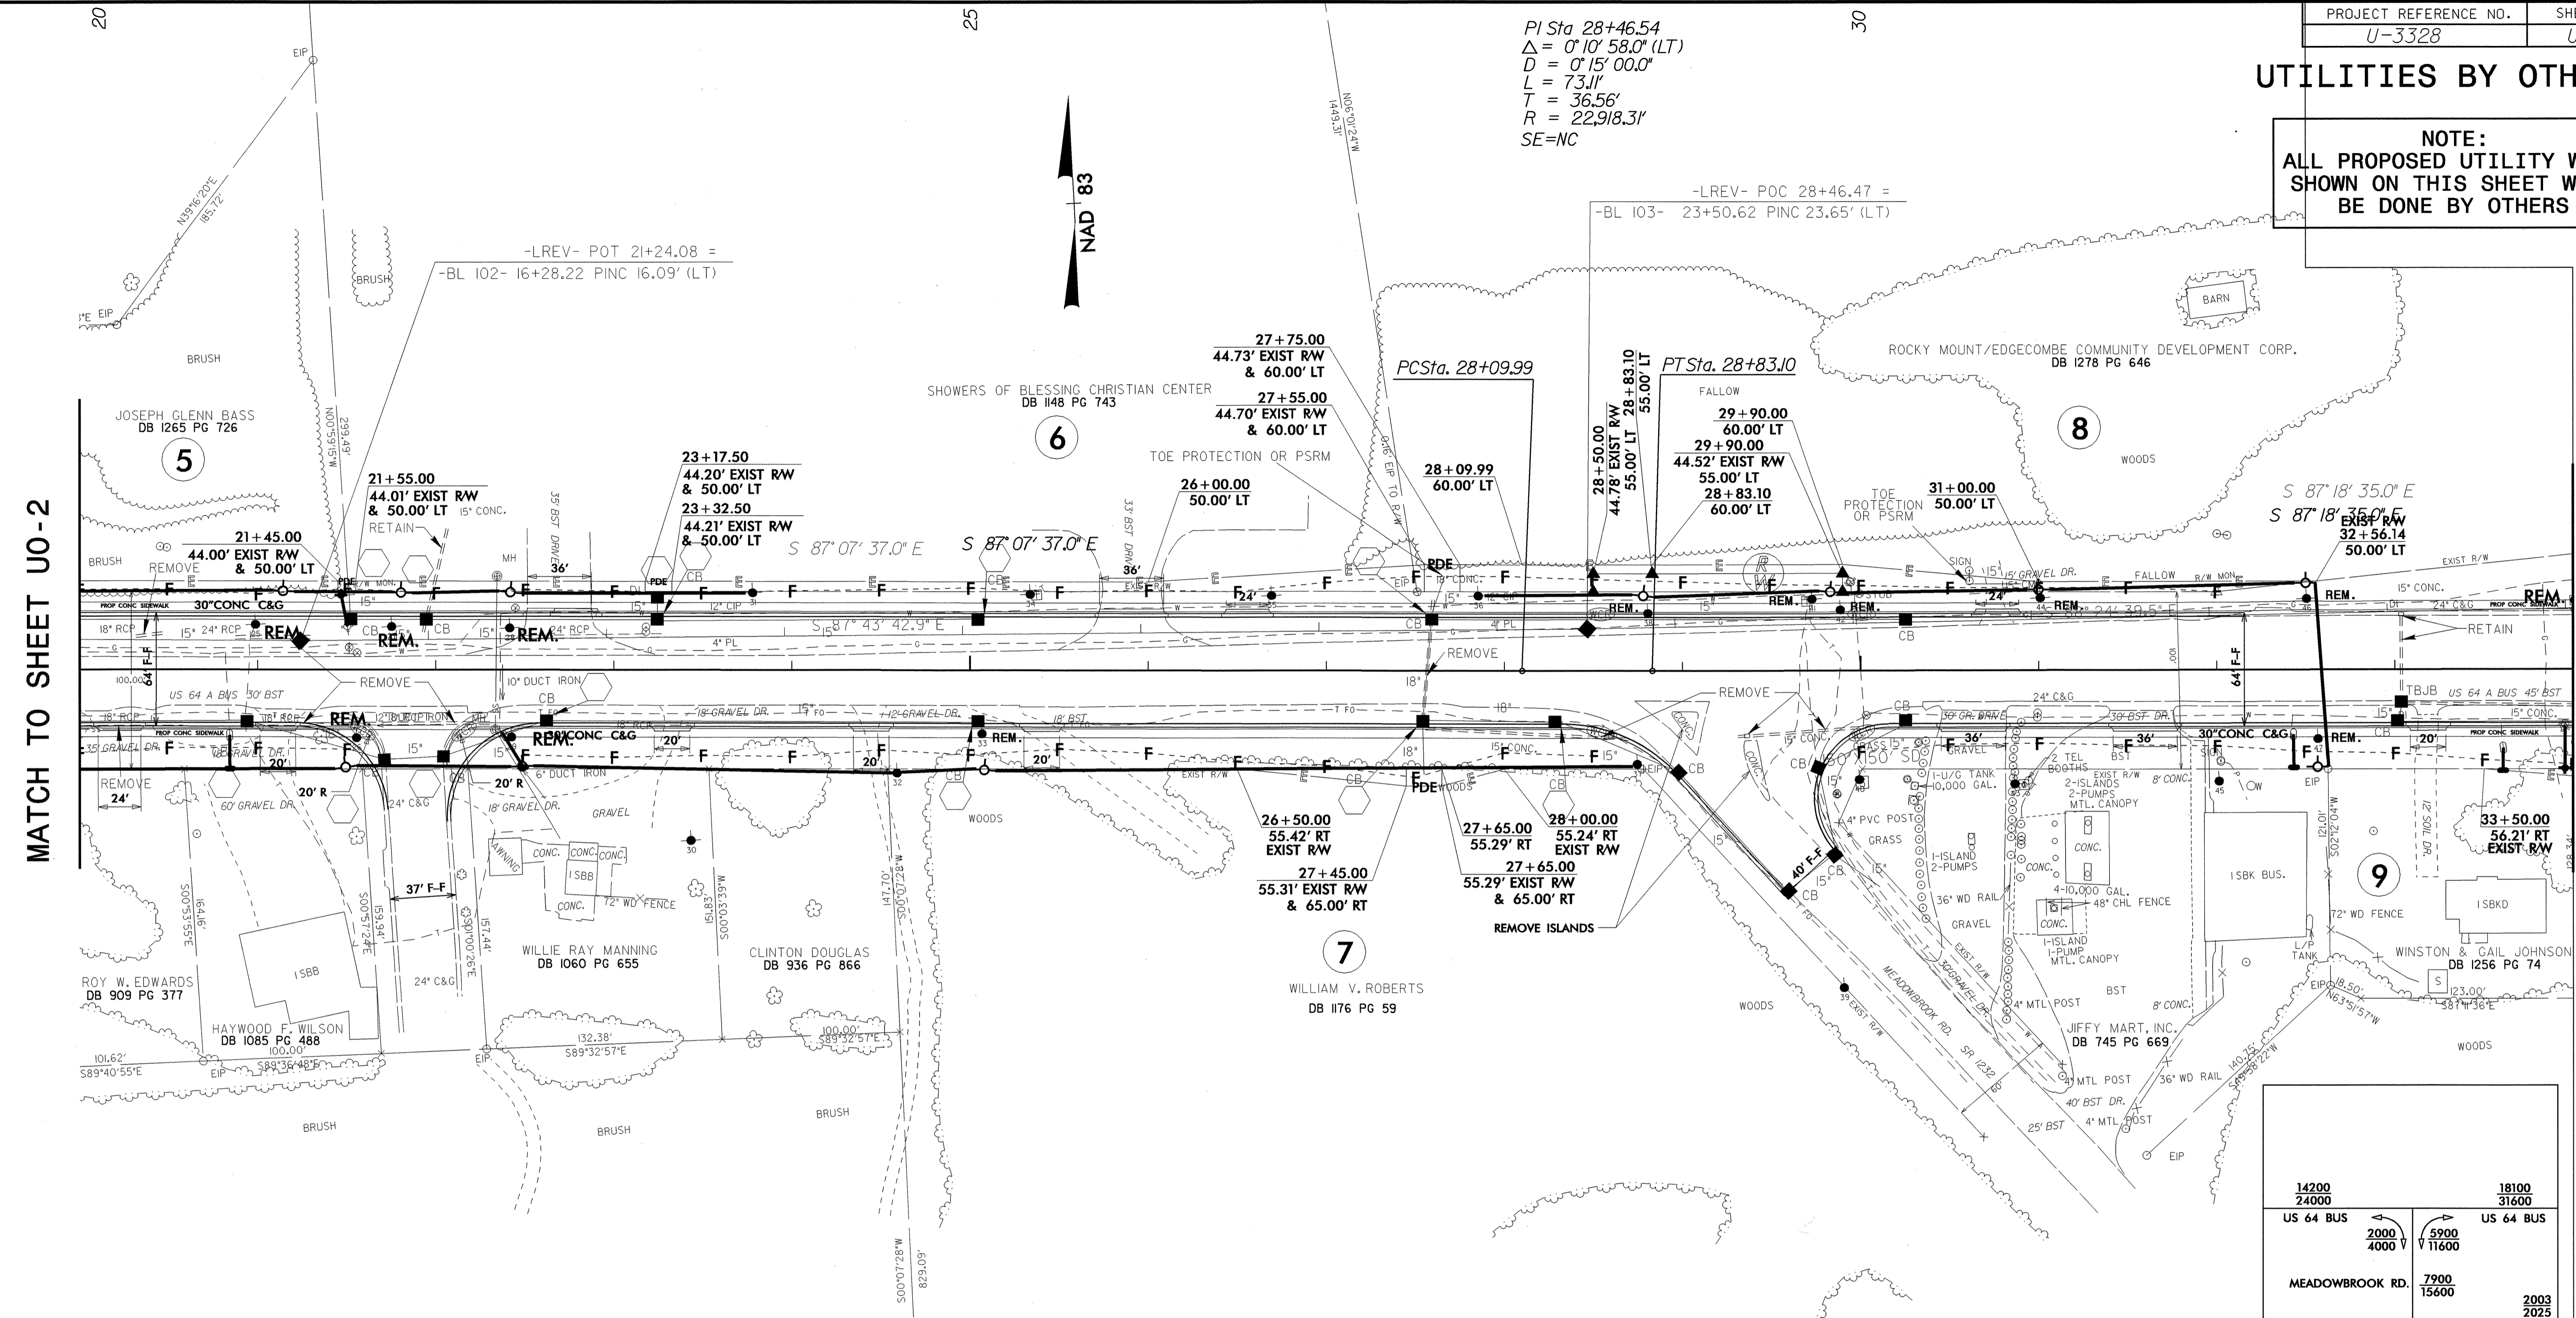

MATCH TO SHEET UO-2

MATCH TO SHEET UO-4

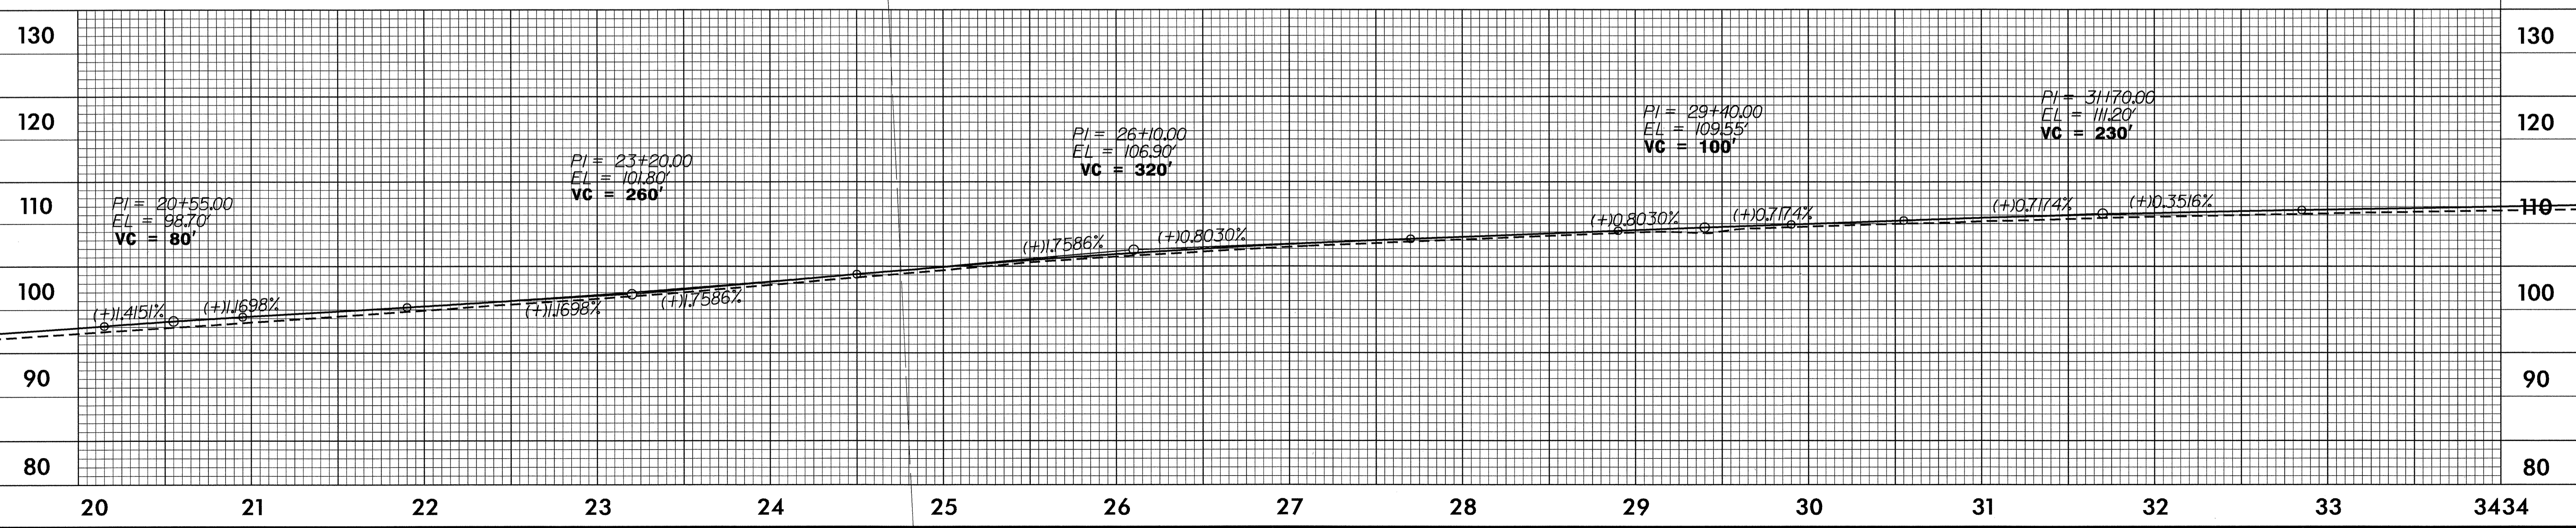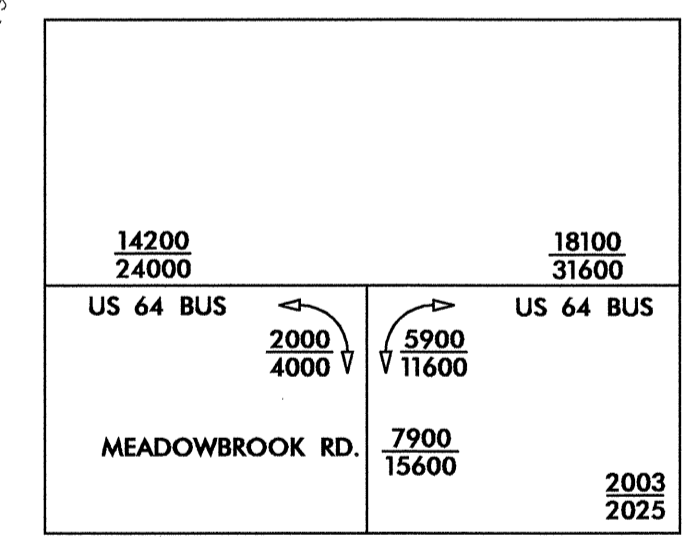

8/17/99  
15-SEP-2004 15:23 H:\P\U\3328\_UO-3.DGN  
R:\H\1\105\1523\_H\U\3328\_UO-3.DGN