


8/23/99



PROJ. REFERENCE NO. U-3328	SHEET NO. X-22
-------------------------------	-------------------

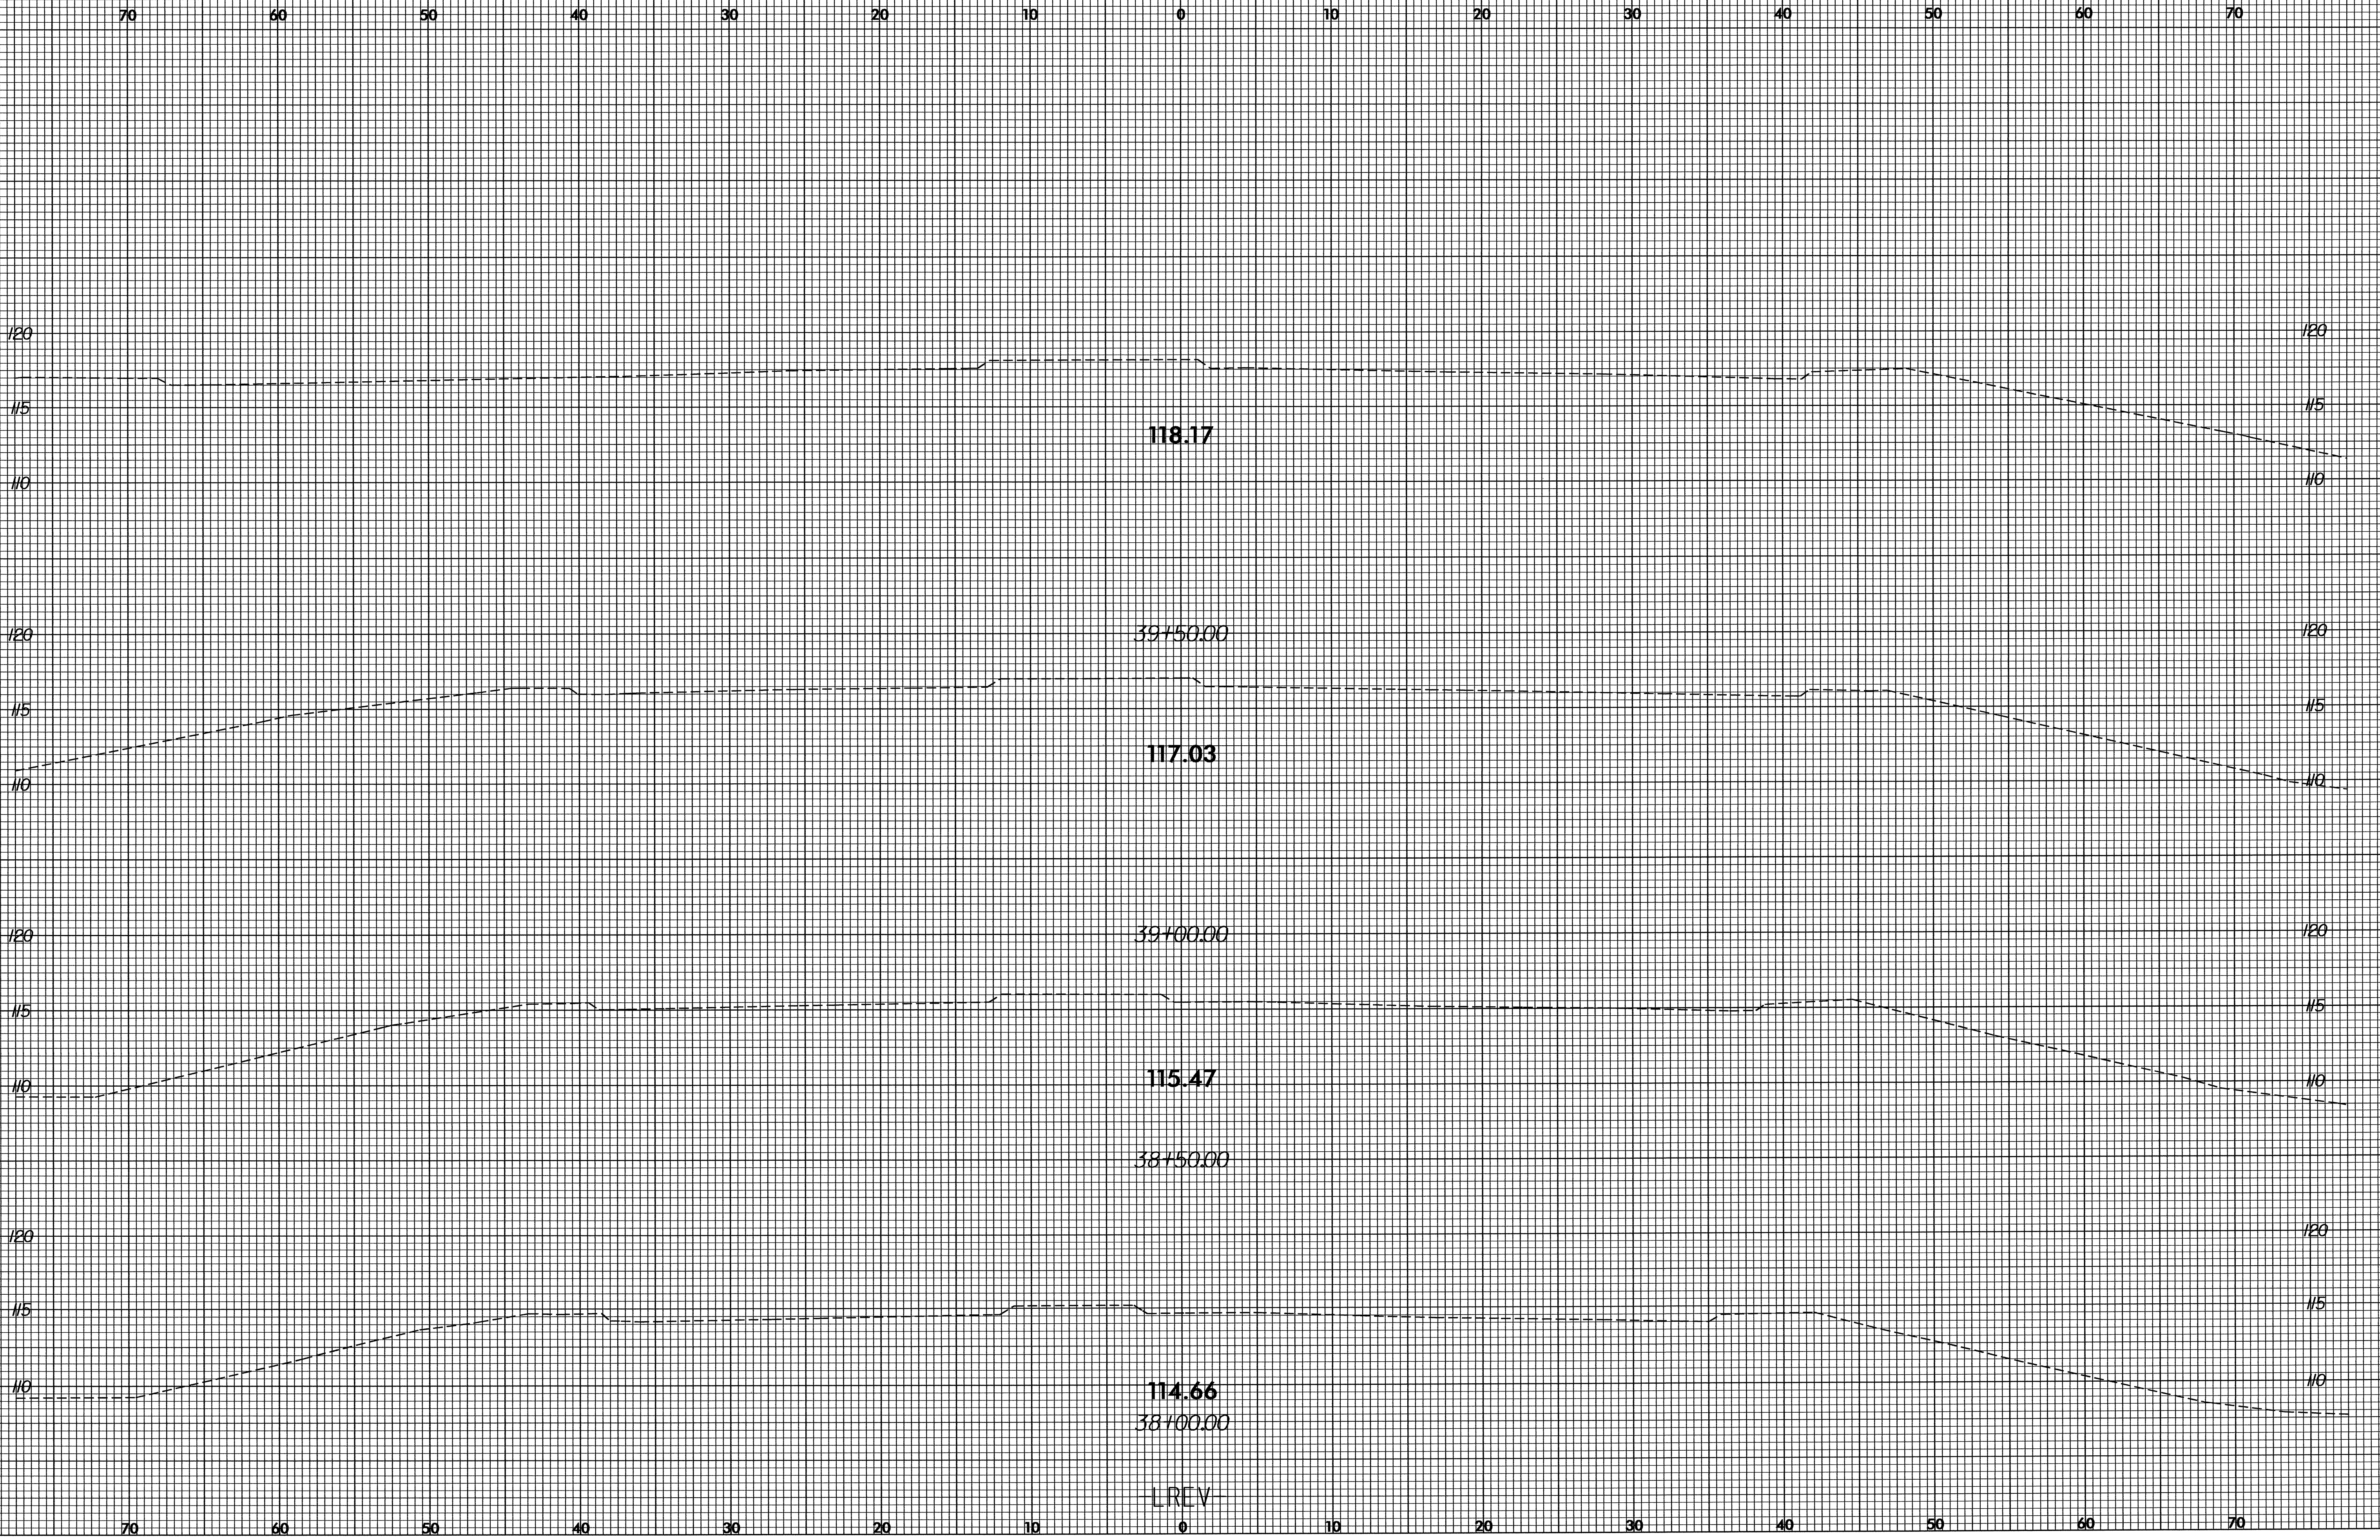

26-AUG-2004 12:21
 P:\RDY\U3328\U3328_DDC4_XPL.DGN
 detridge A1 D4CAD24741

LREV