


8/23/99

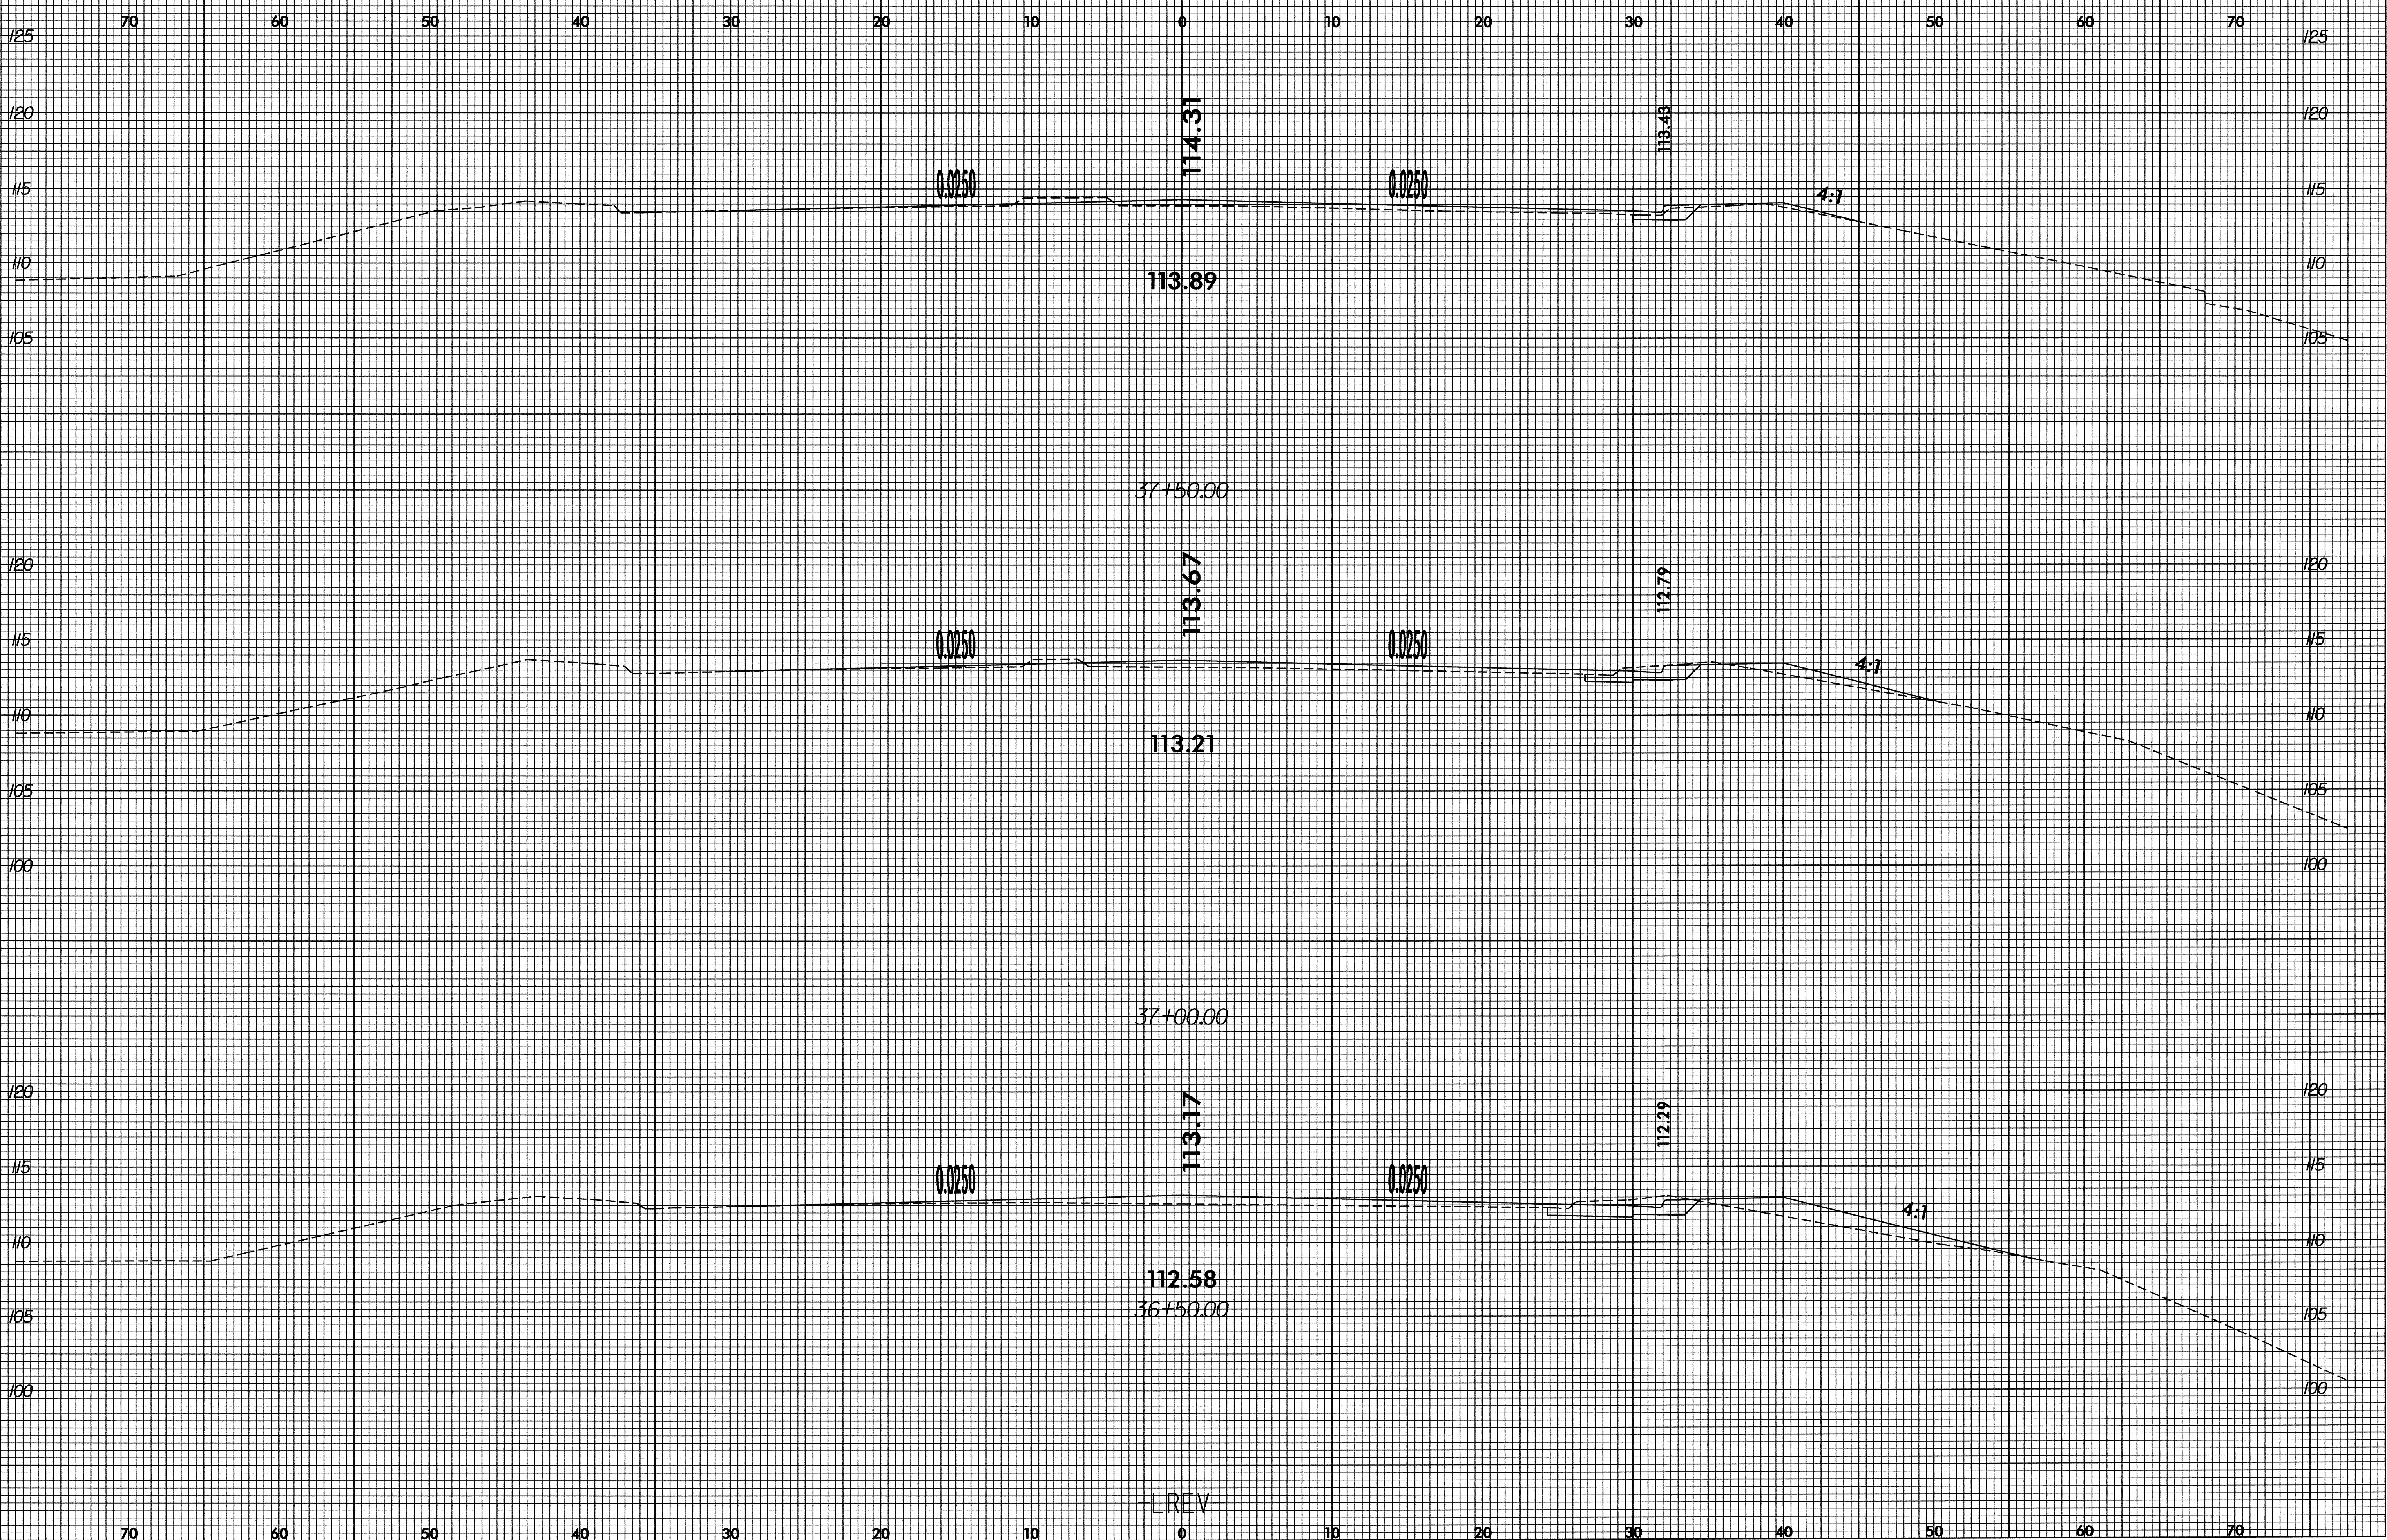

26-AUG-2004 12:15
P:\FDY\U3328\U3328-0004.XP_L.DGN
dehr:ldg At 04/CA/214741

LREV