


8/23/99

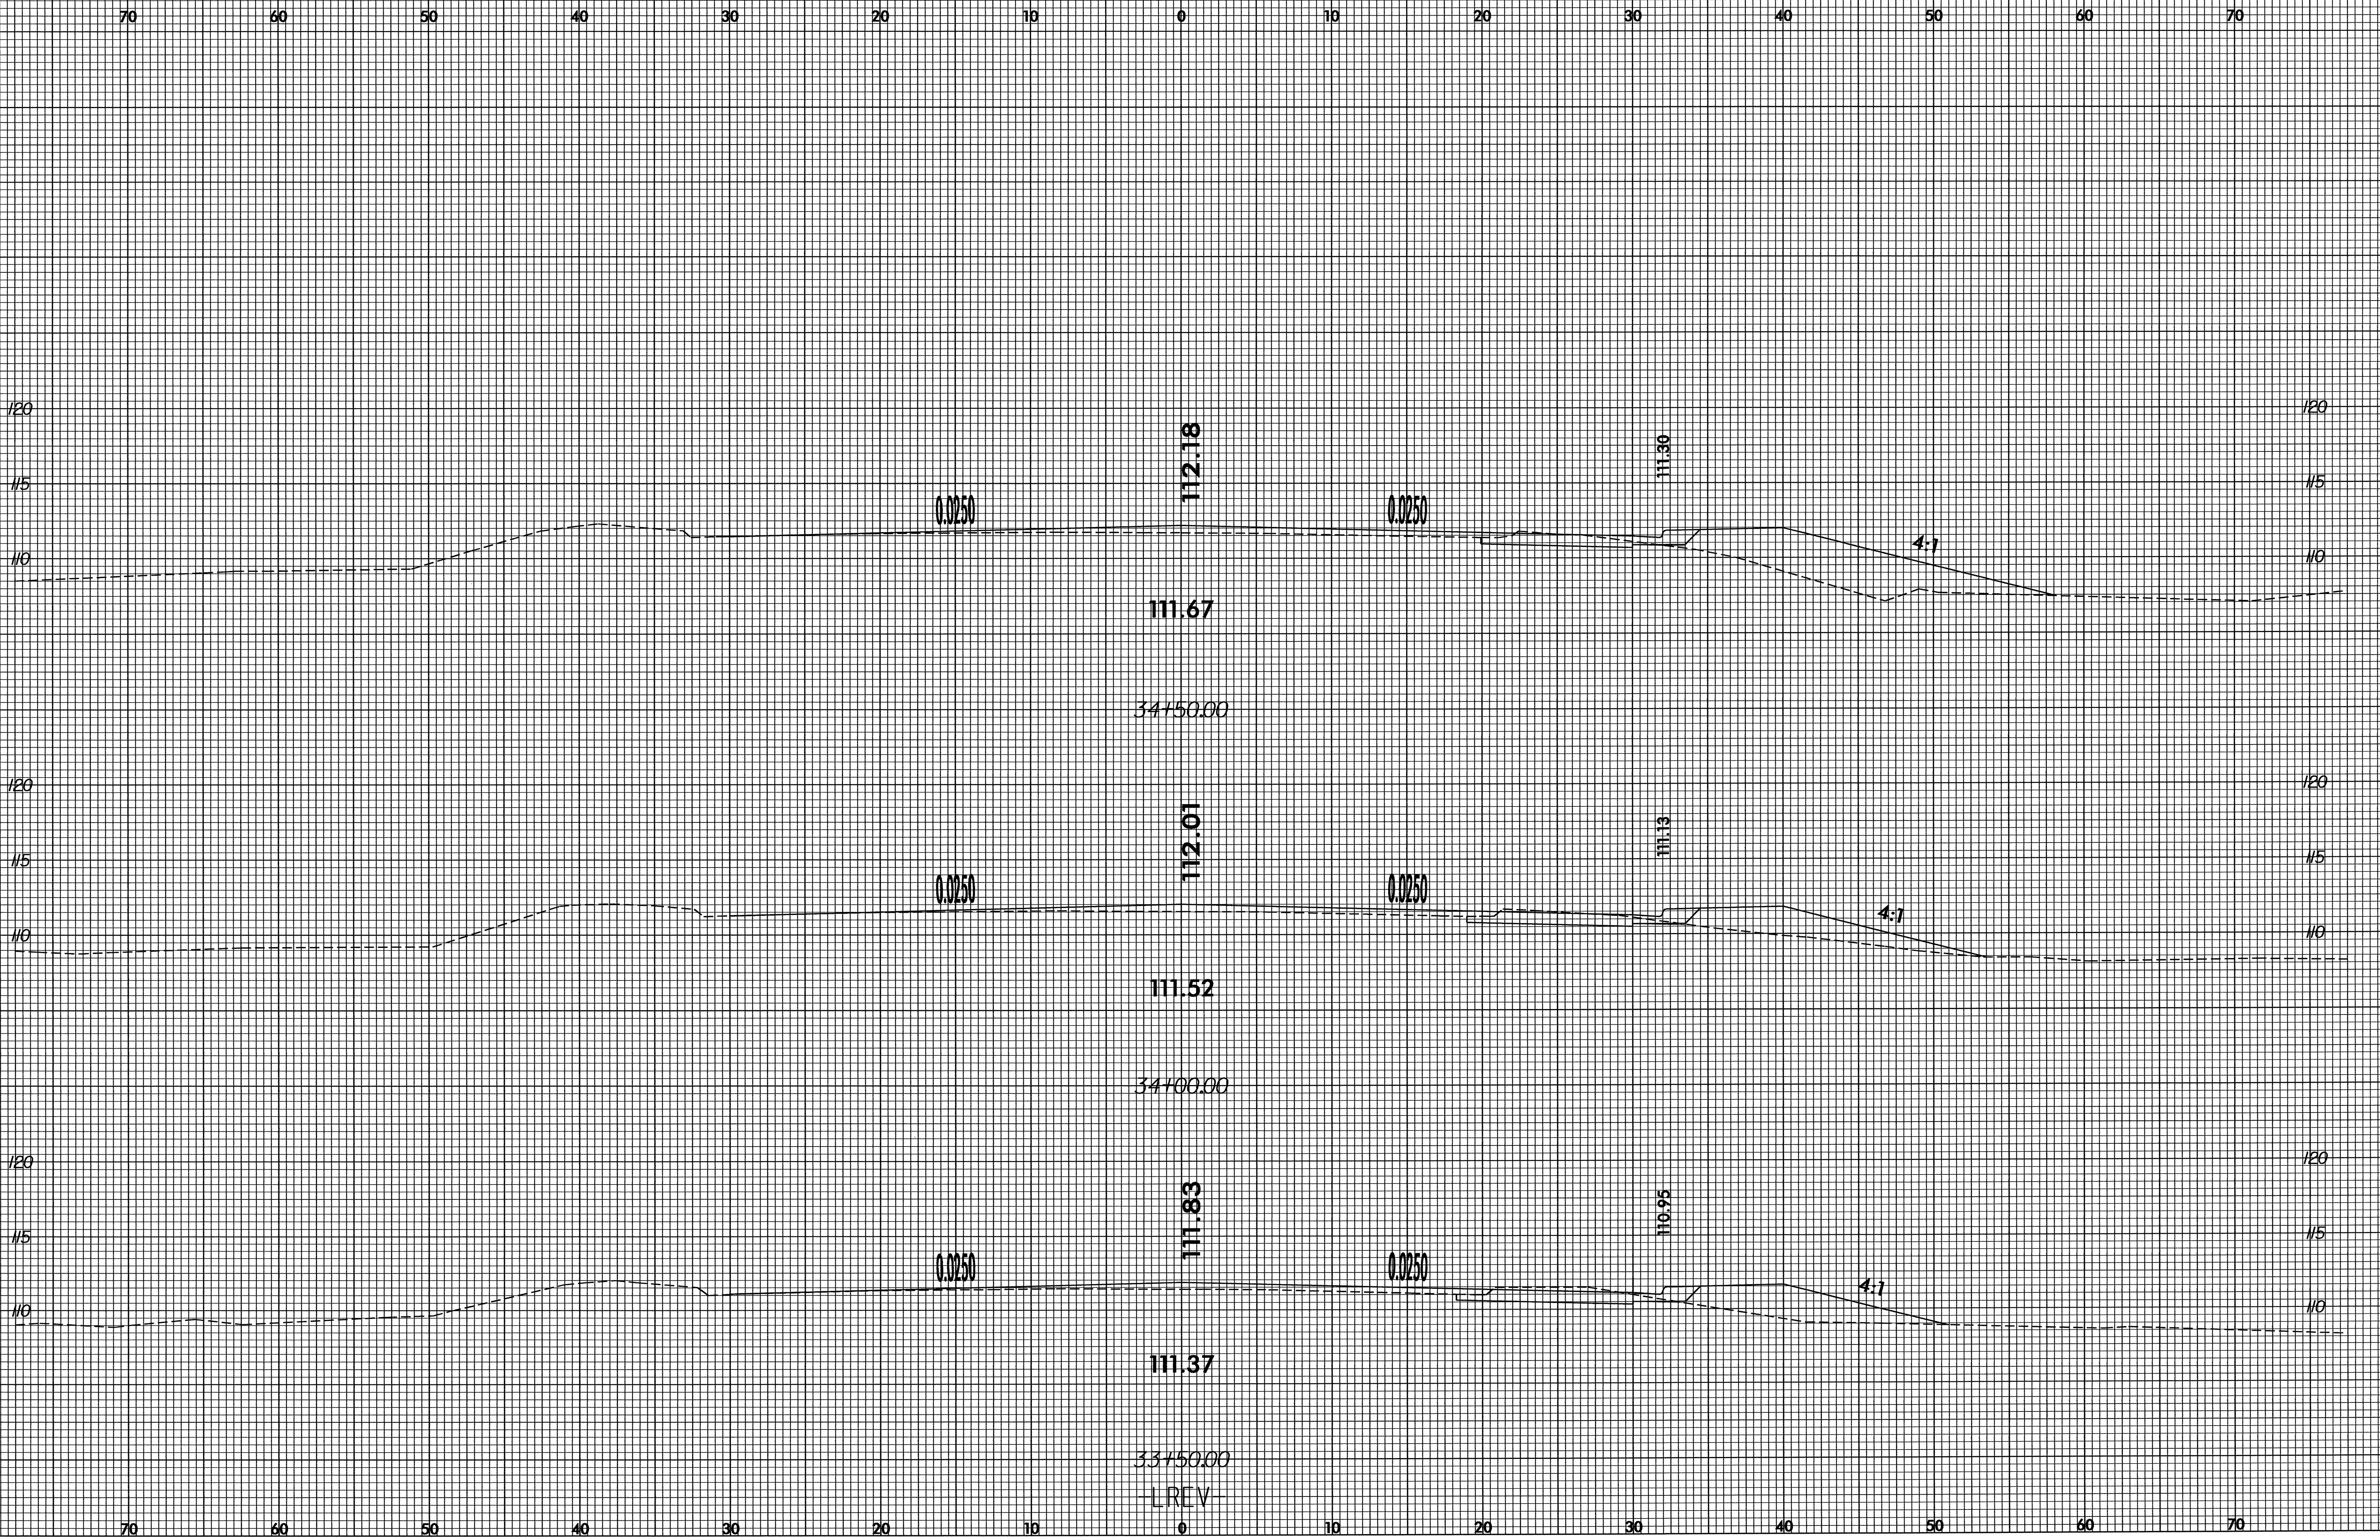

PROJ. REFERENCE NO.  
U-3328

SHEET NO.  
X-19



26-AUG-2004 12:02  
P:\RDY\U3328\U3328+DDC4.XPL.DGN  
detr.dwg AT D:\CAD21471