



8/23/99

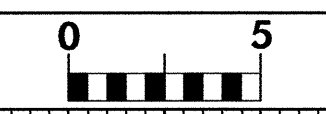

PROJ. REFERENCE NO. U-3328 SHEET NO. X-18

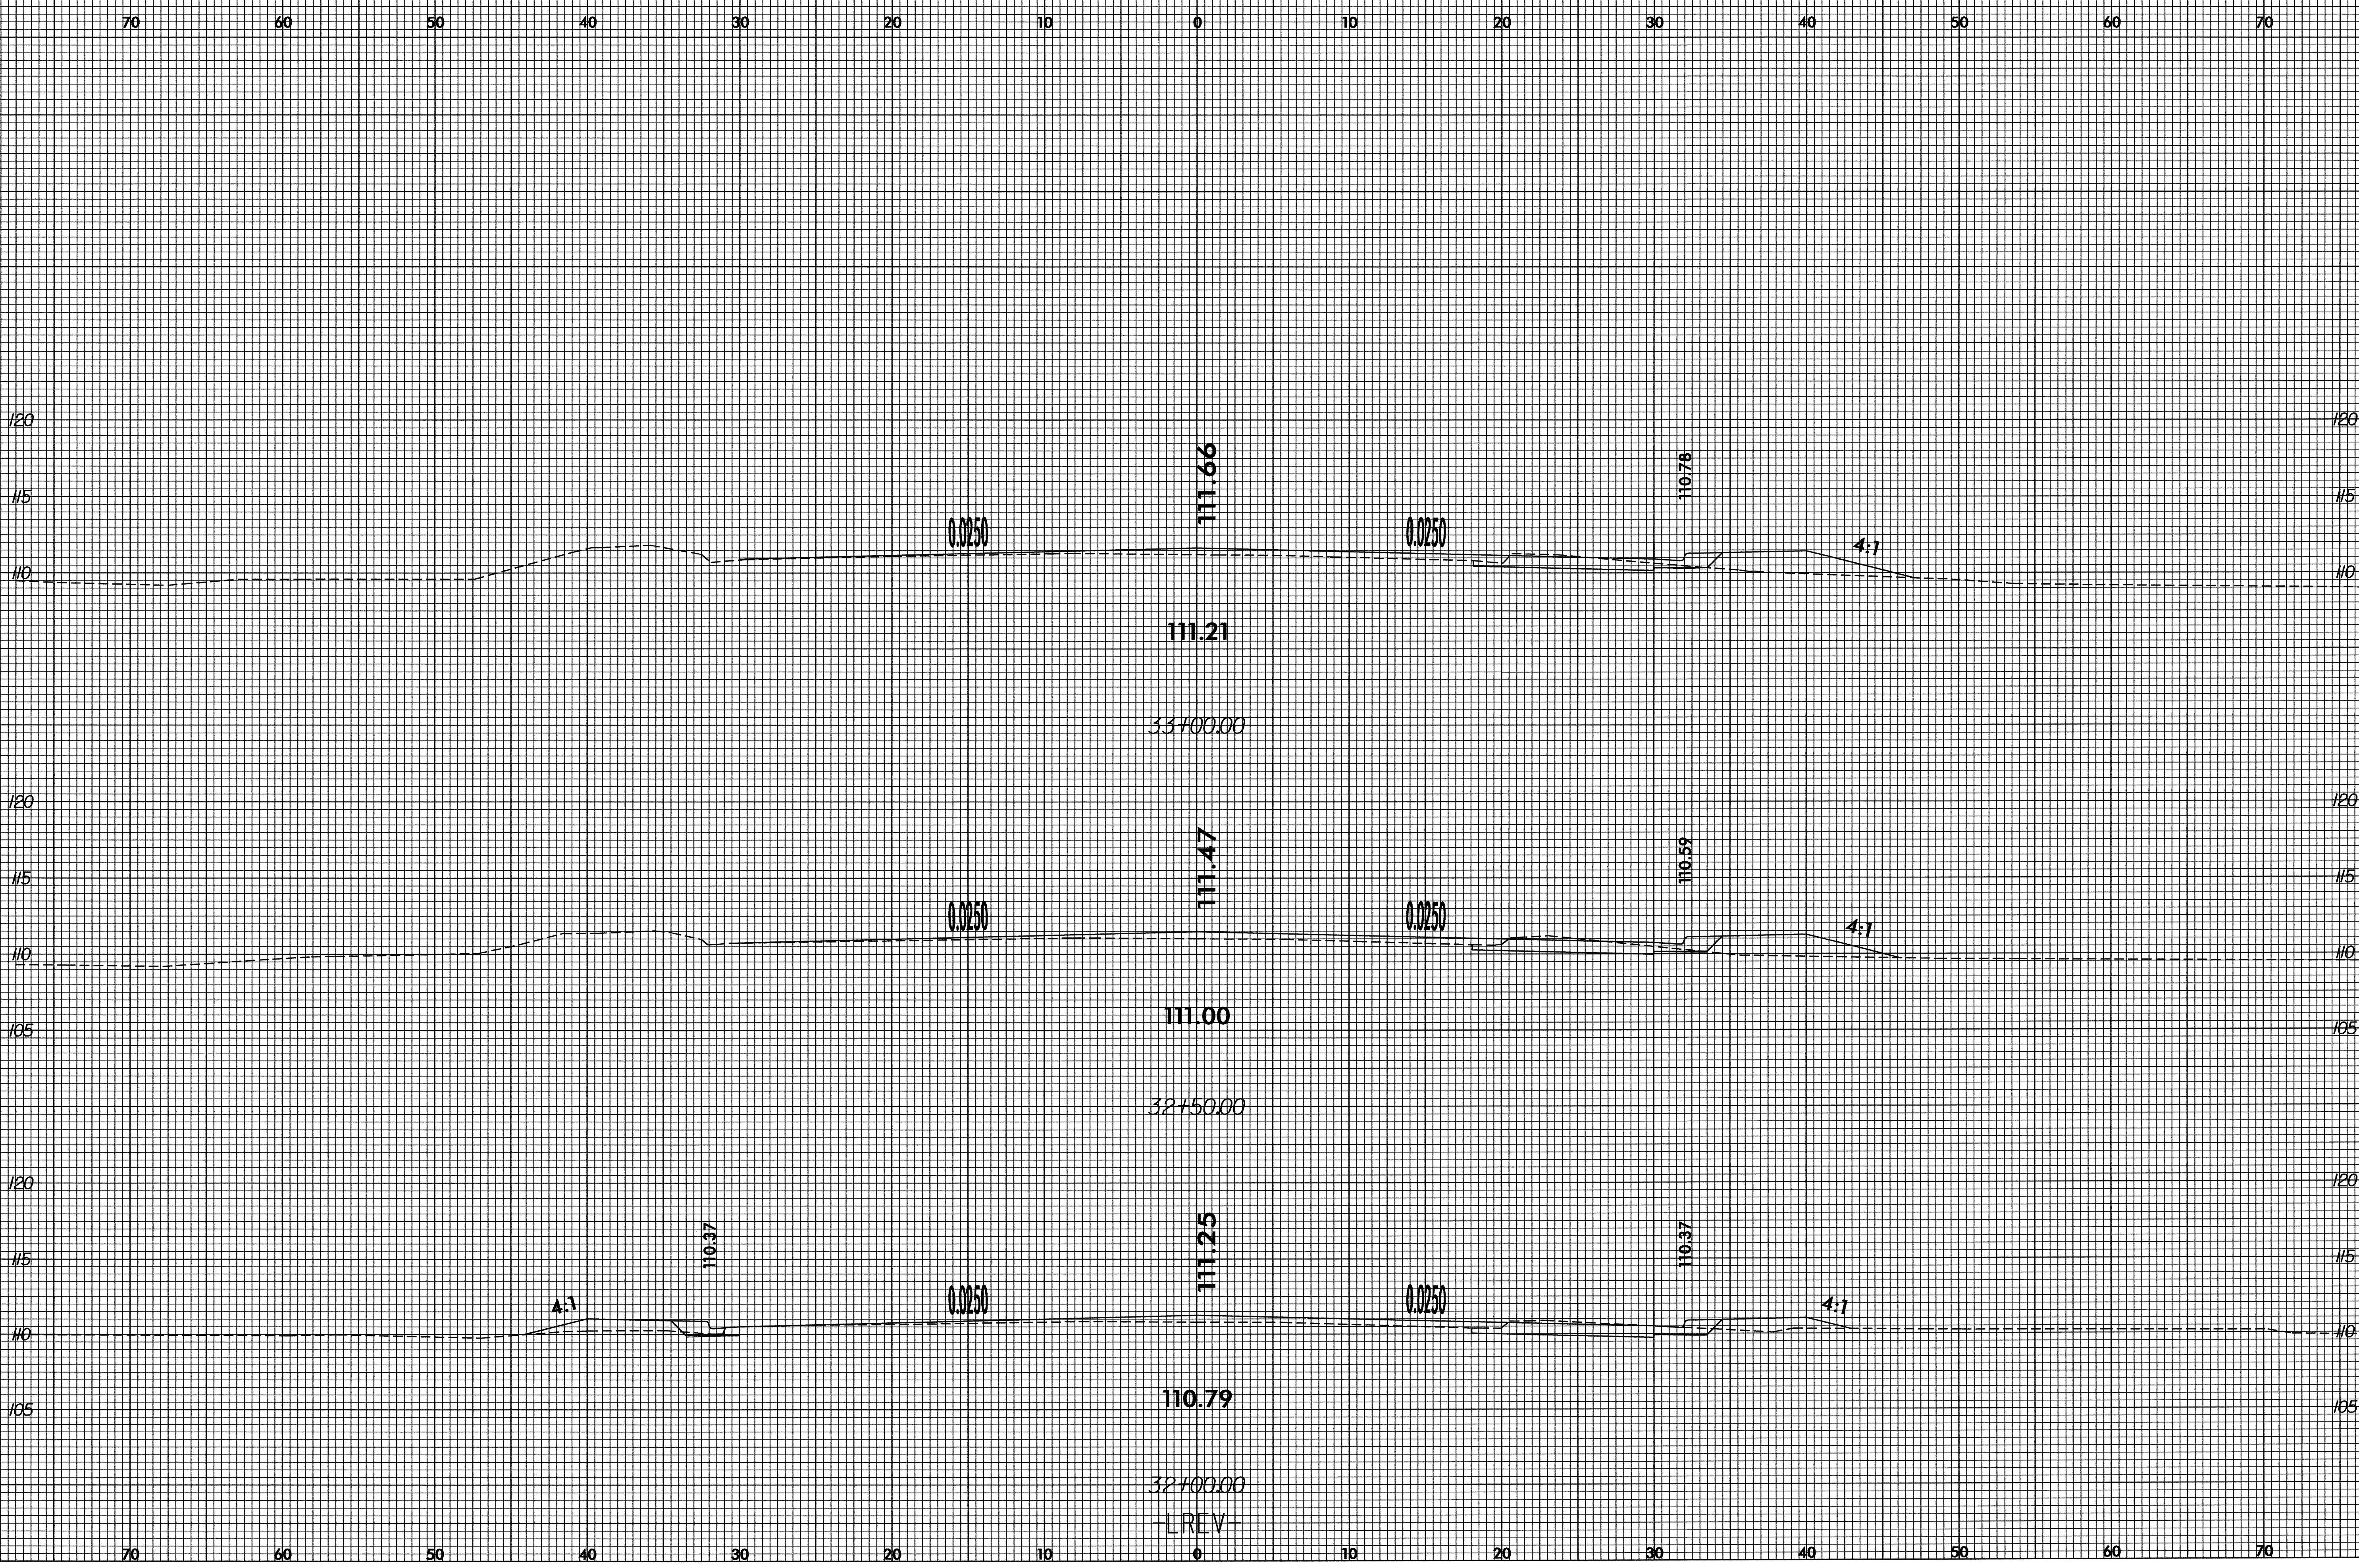

26-AUG-2004 11:55
P:\RDY\U3328\U3328-D04\XP_L.DGN
dethr:ide At D:\CA\214741

111.66
111.21
33+00.00
111.47
111.00
32+50.00
111.25
110.79
32+00.00
LREV

0.0250

0.0250

0.0250

0.0250

0.0250

0.0250

110.76

110.59

110.37

110.37

4:1

4:1

4:1

4:1