



8/23/99

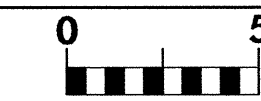

PROJ. REFERENCE NO.
U-3328

SHEET NO.
X-17

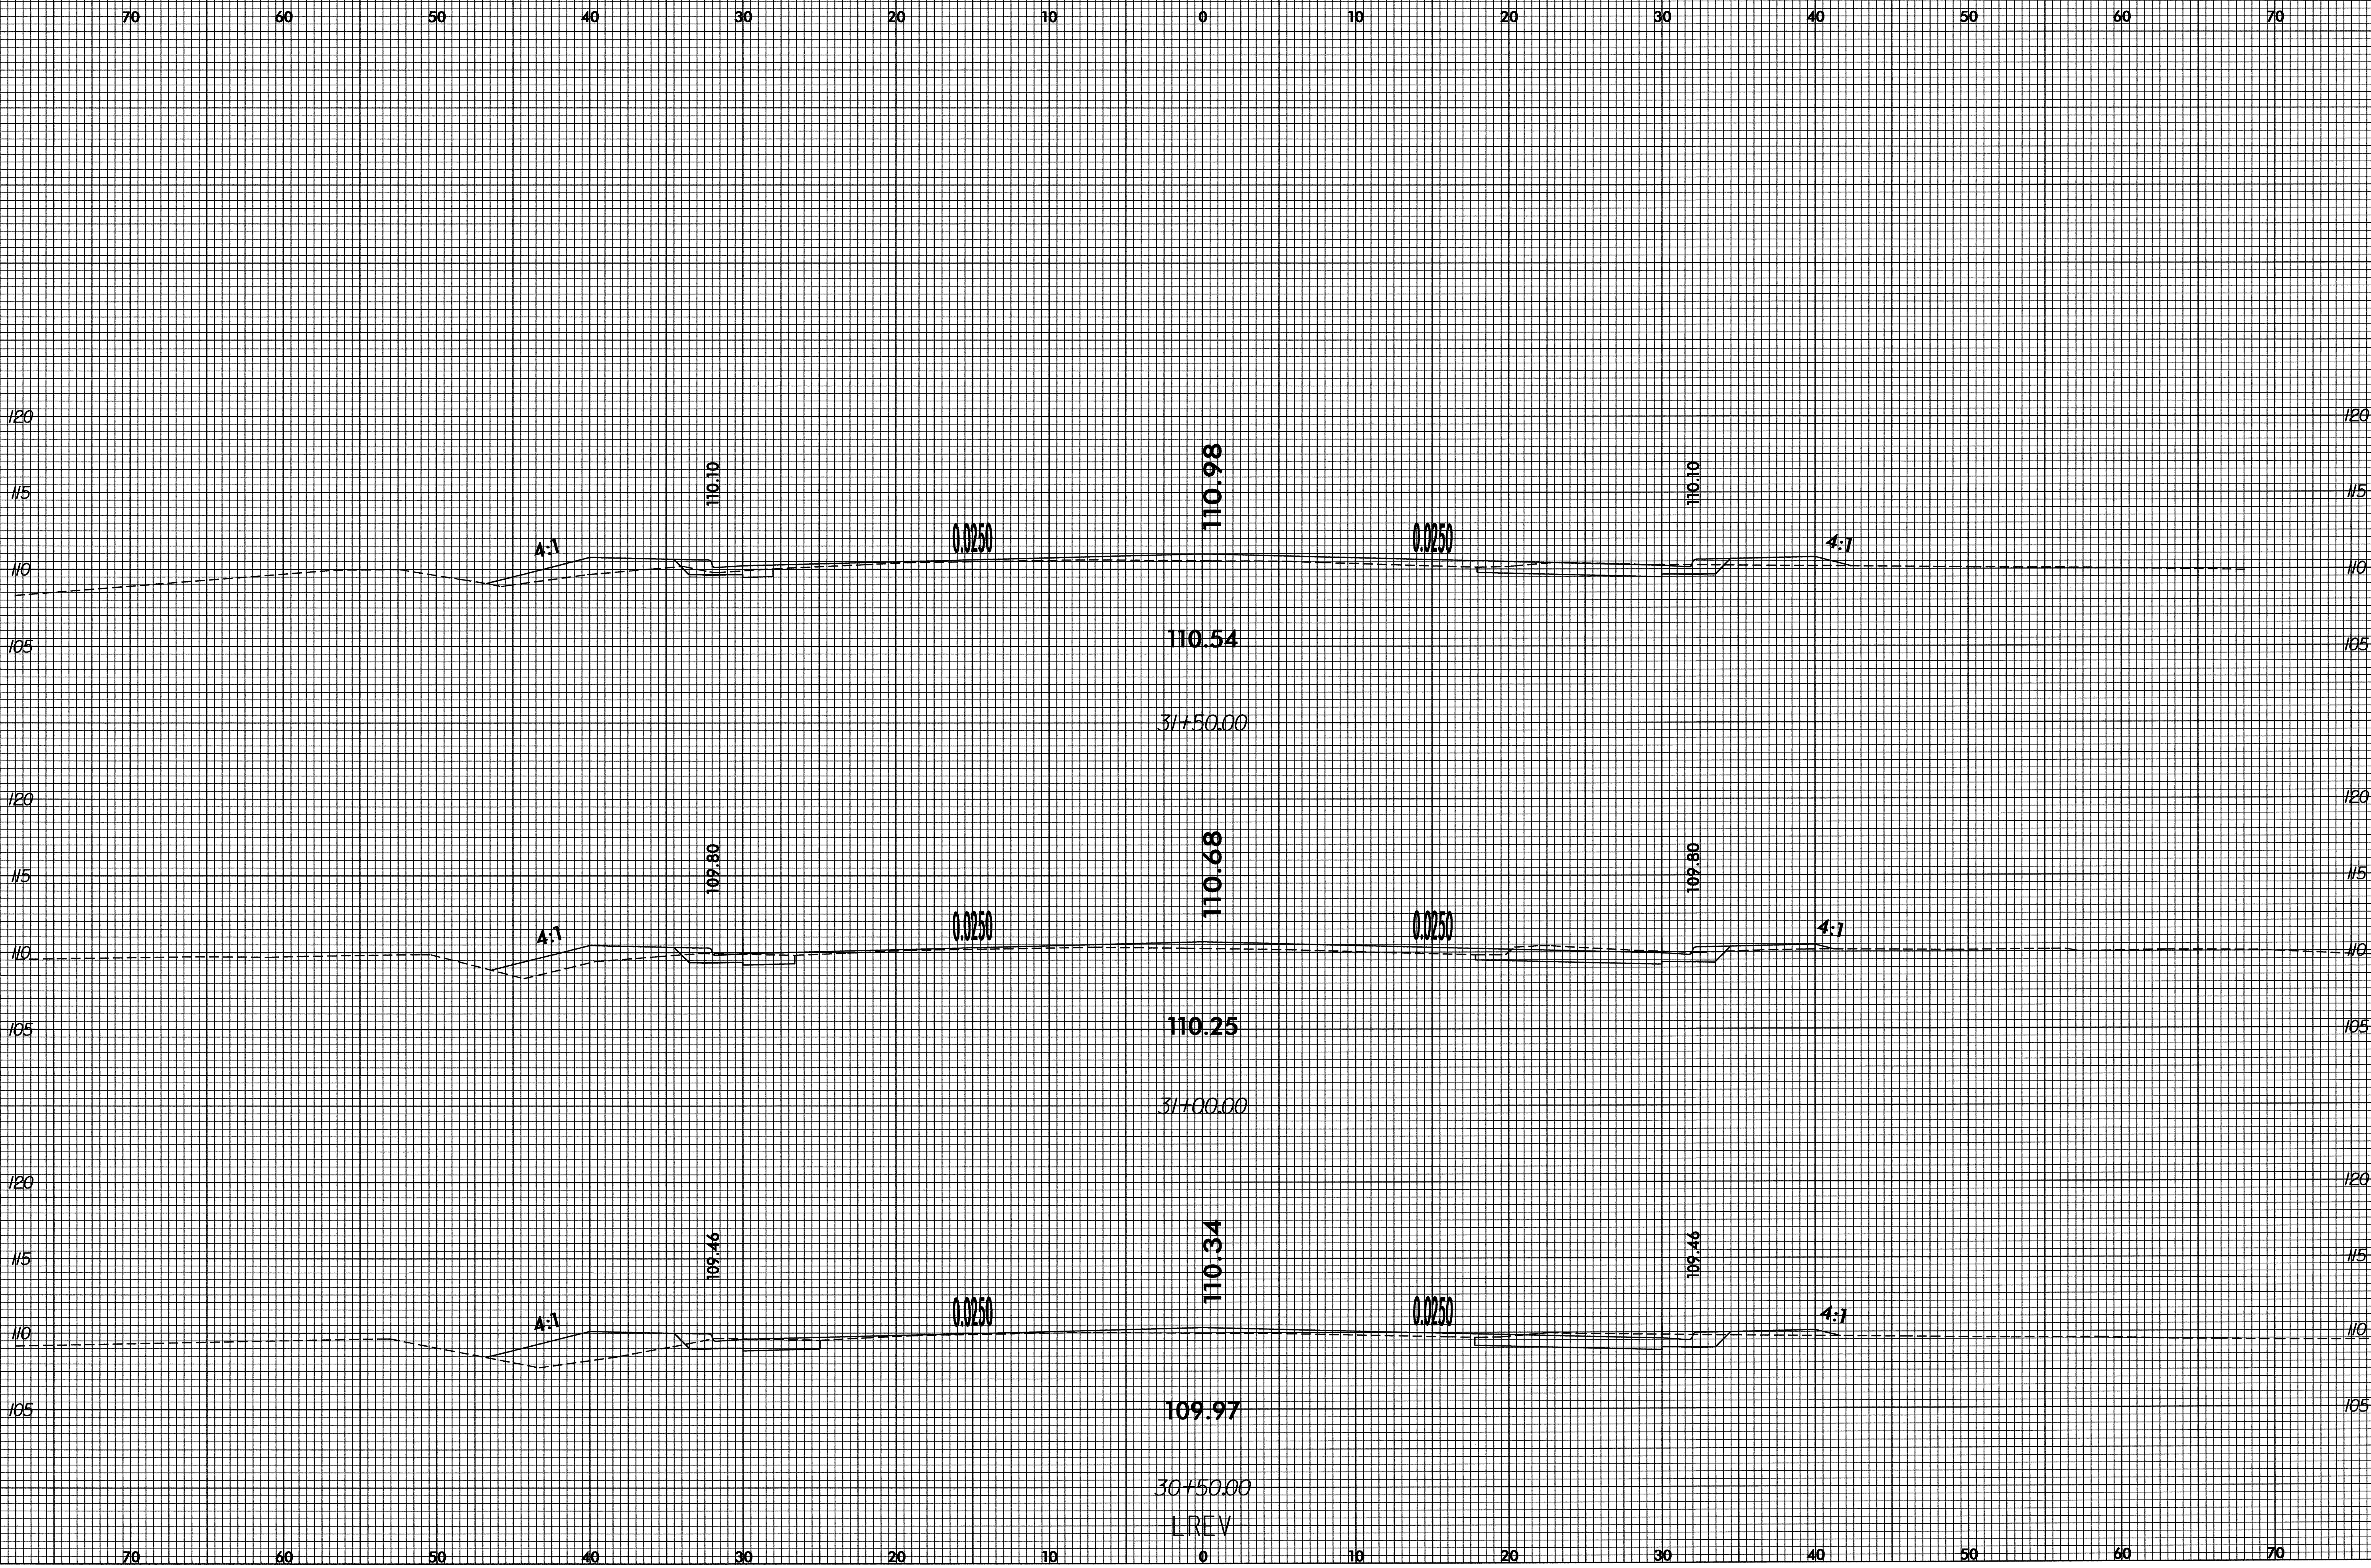

26-AUG-2004 11:49
P:\RDY\U3328\U3328_DDC4_XP_L.DGN
detridge At DACAD214741