


8/23/99



PROJ. REFERENCE NO.
U-3328

SHEET NO.
X-13

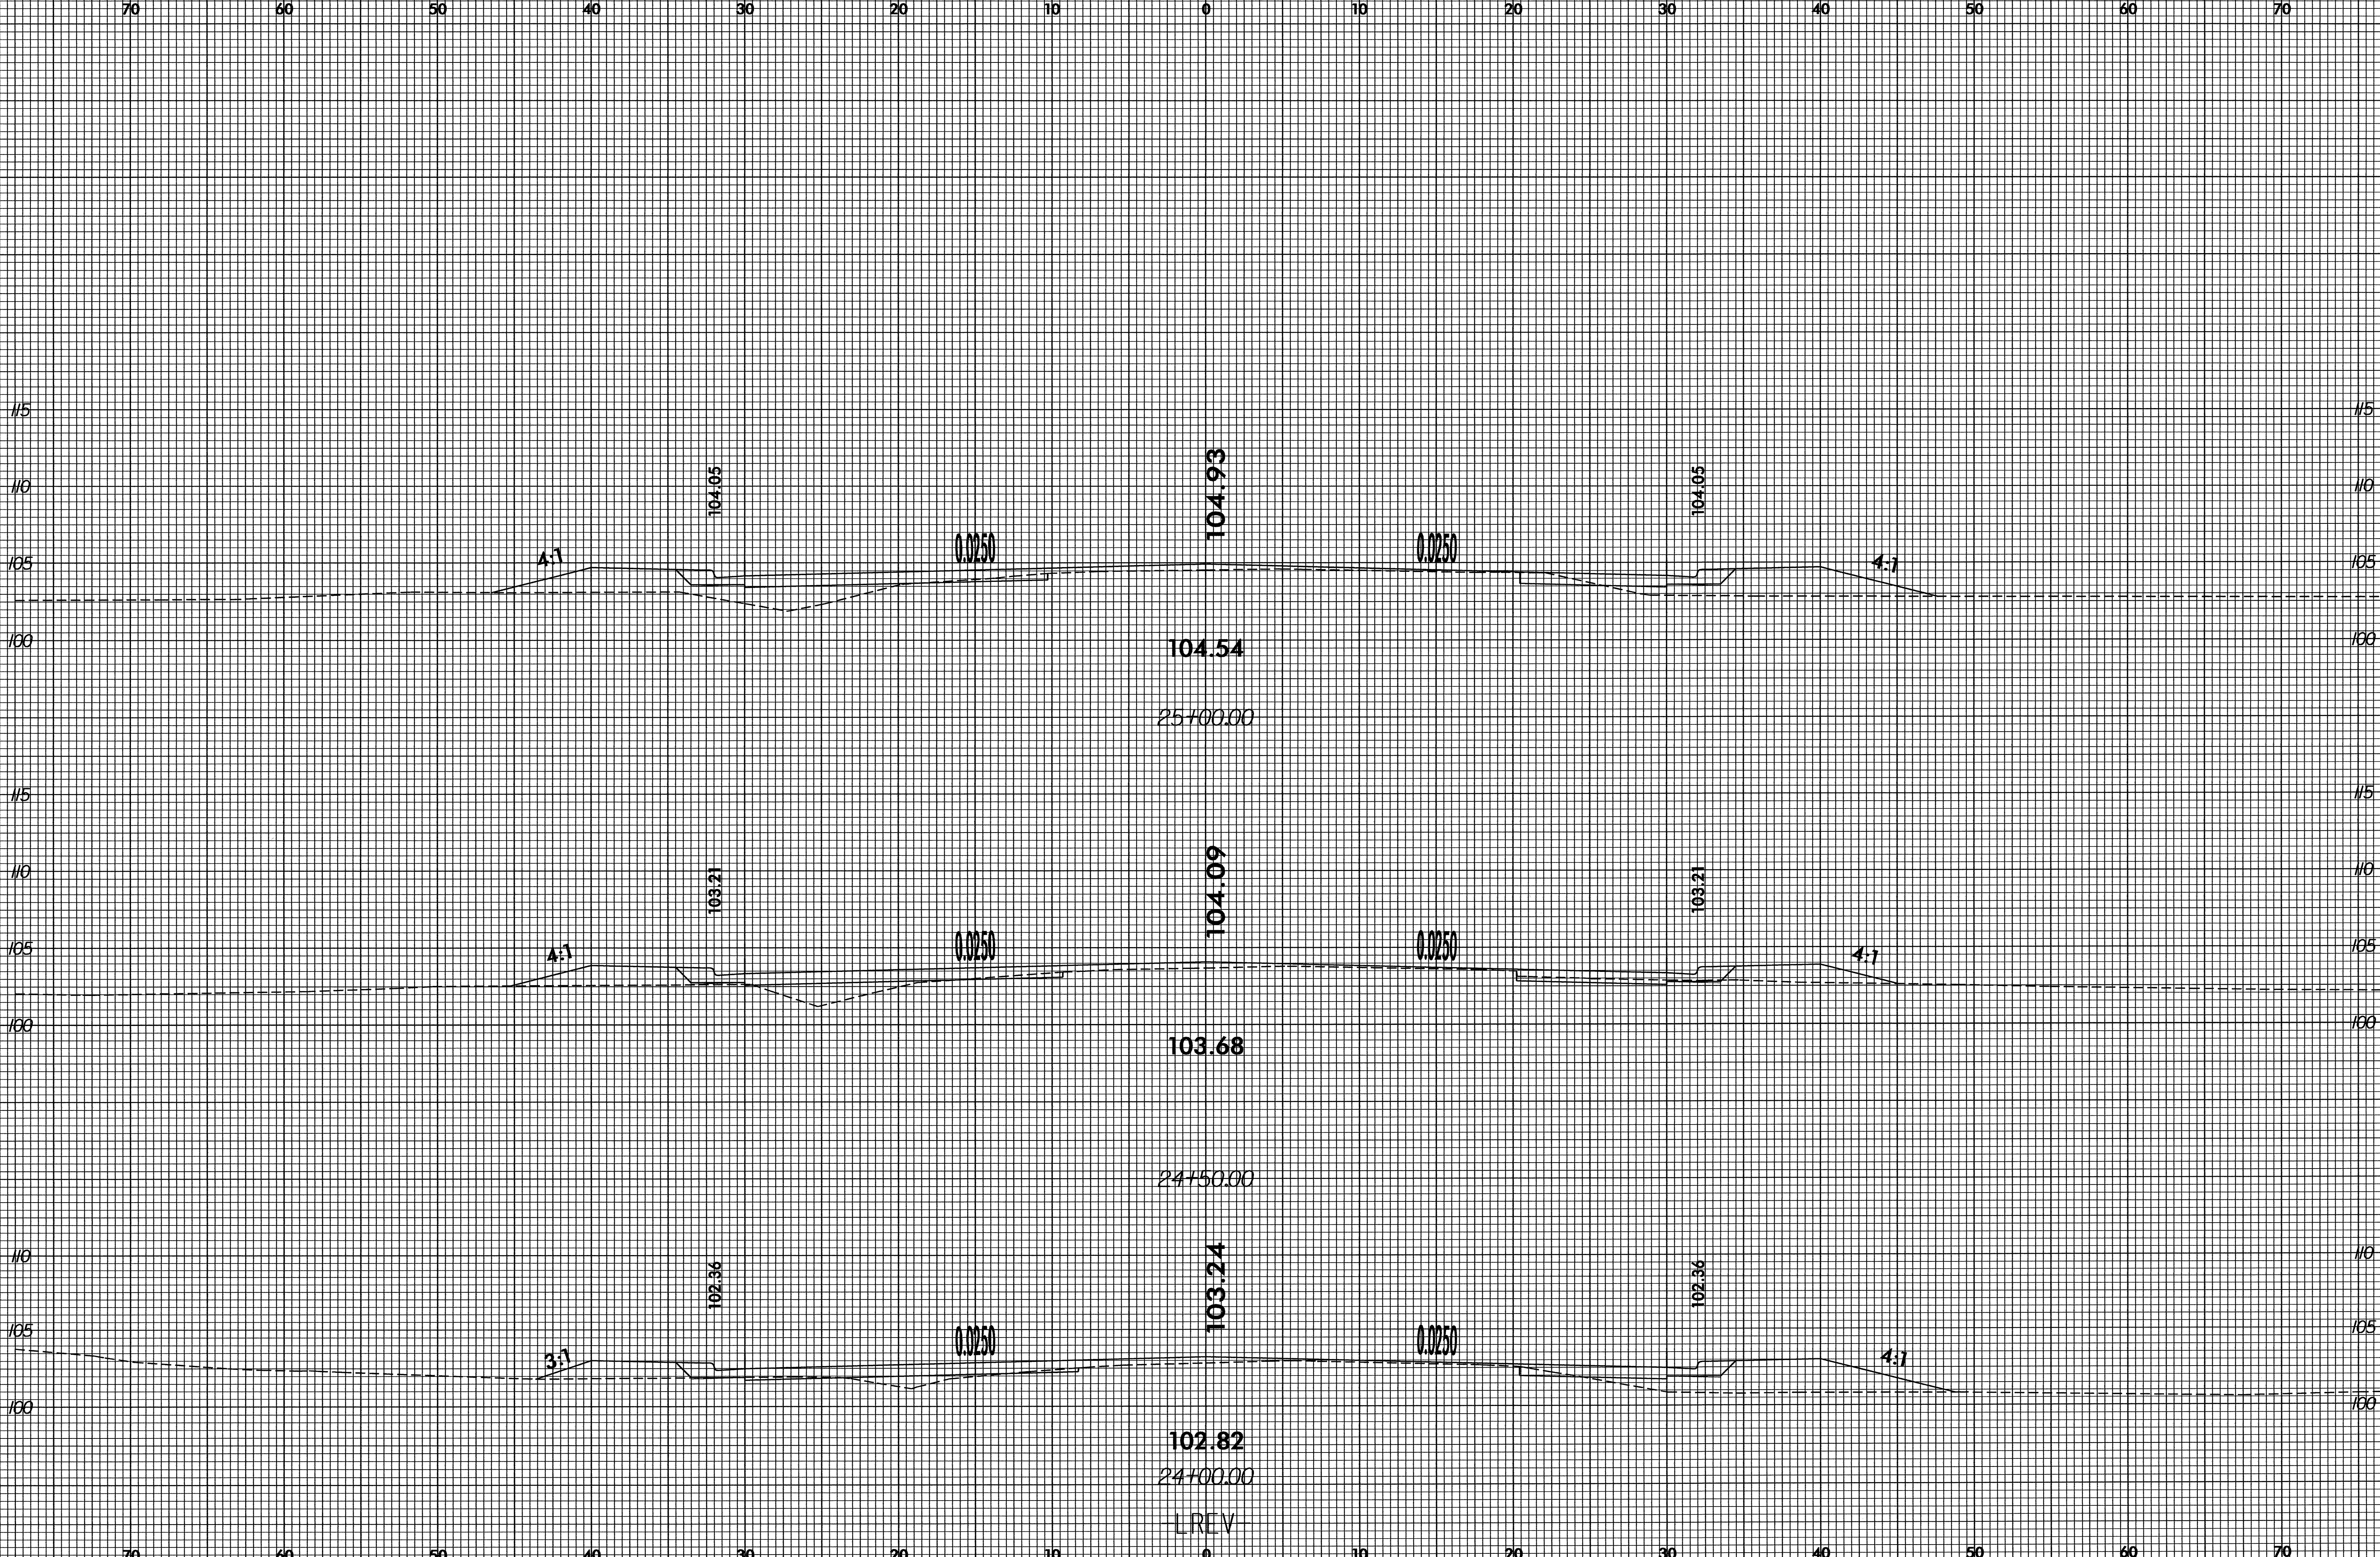

07-SEP-2004 08:48
P:\RDY\U3328\U3328.DDC4_XPL.DGN
dethridge At D:\CAD\214741