



8/23/99

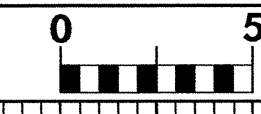

PROJ. REFERENCE NO. U-3328 SHEET NO. X-12

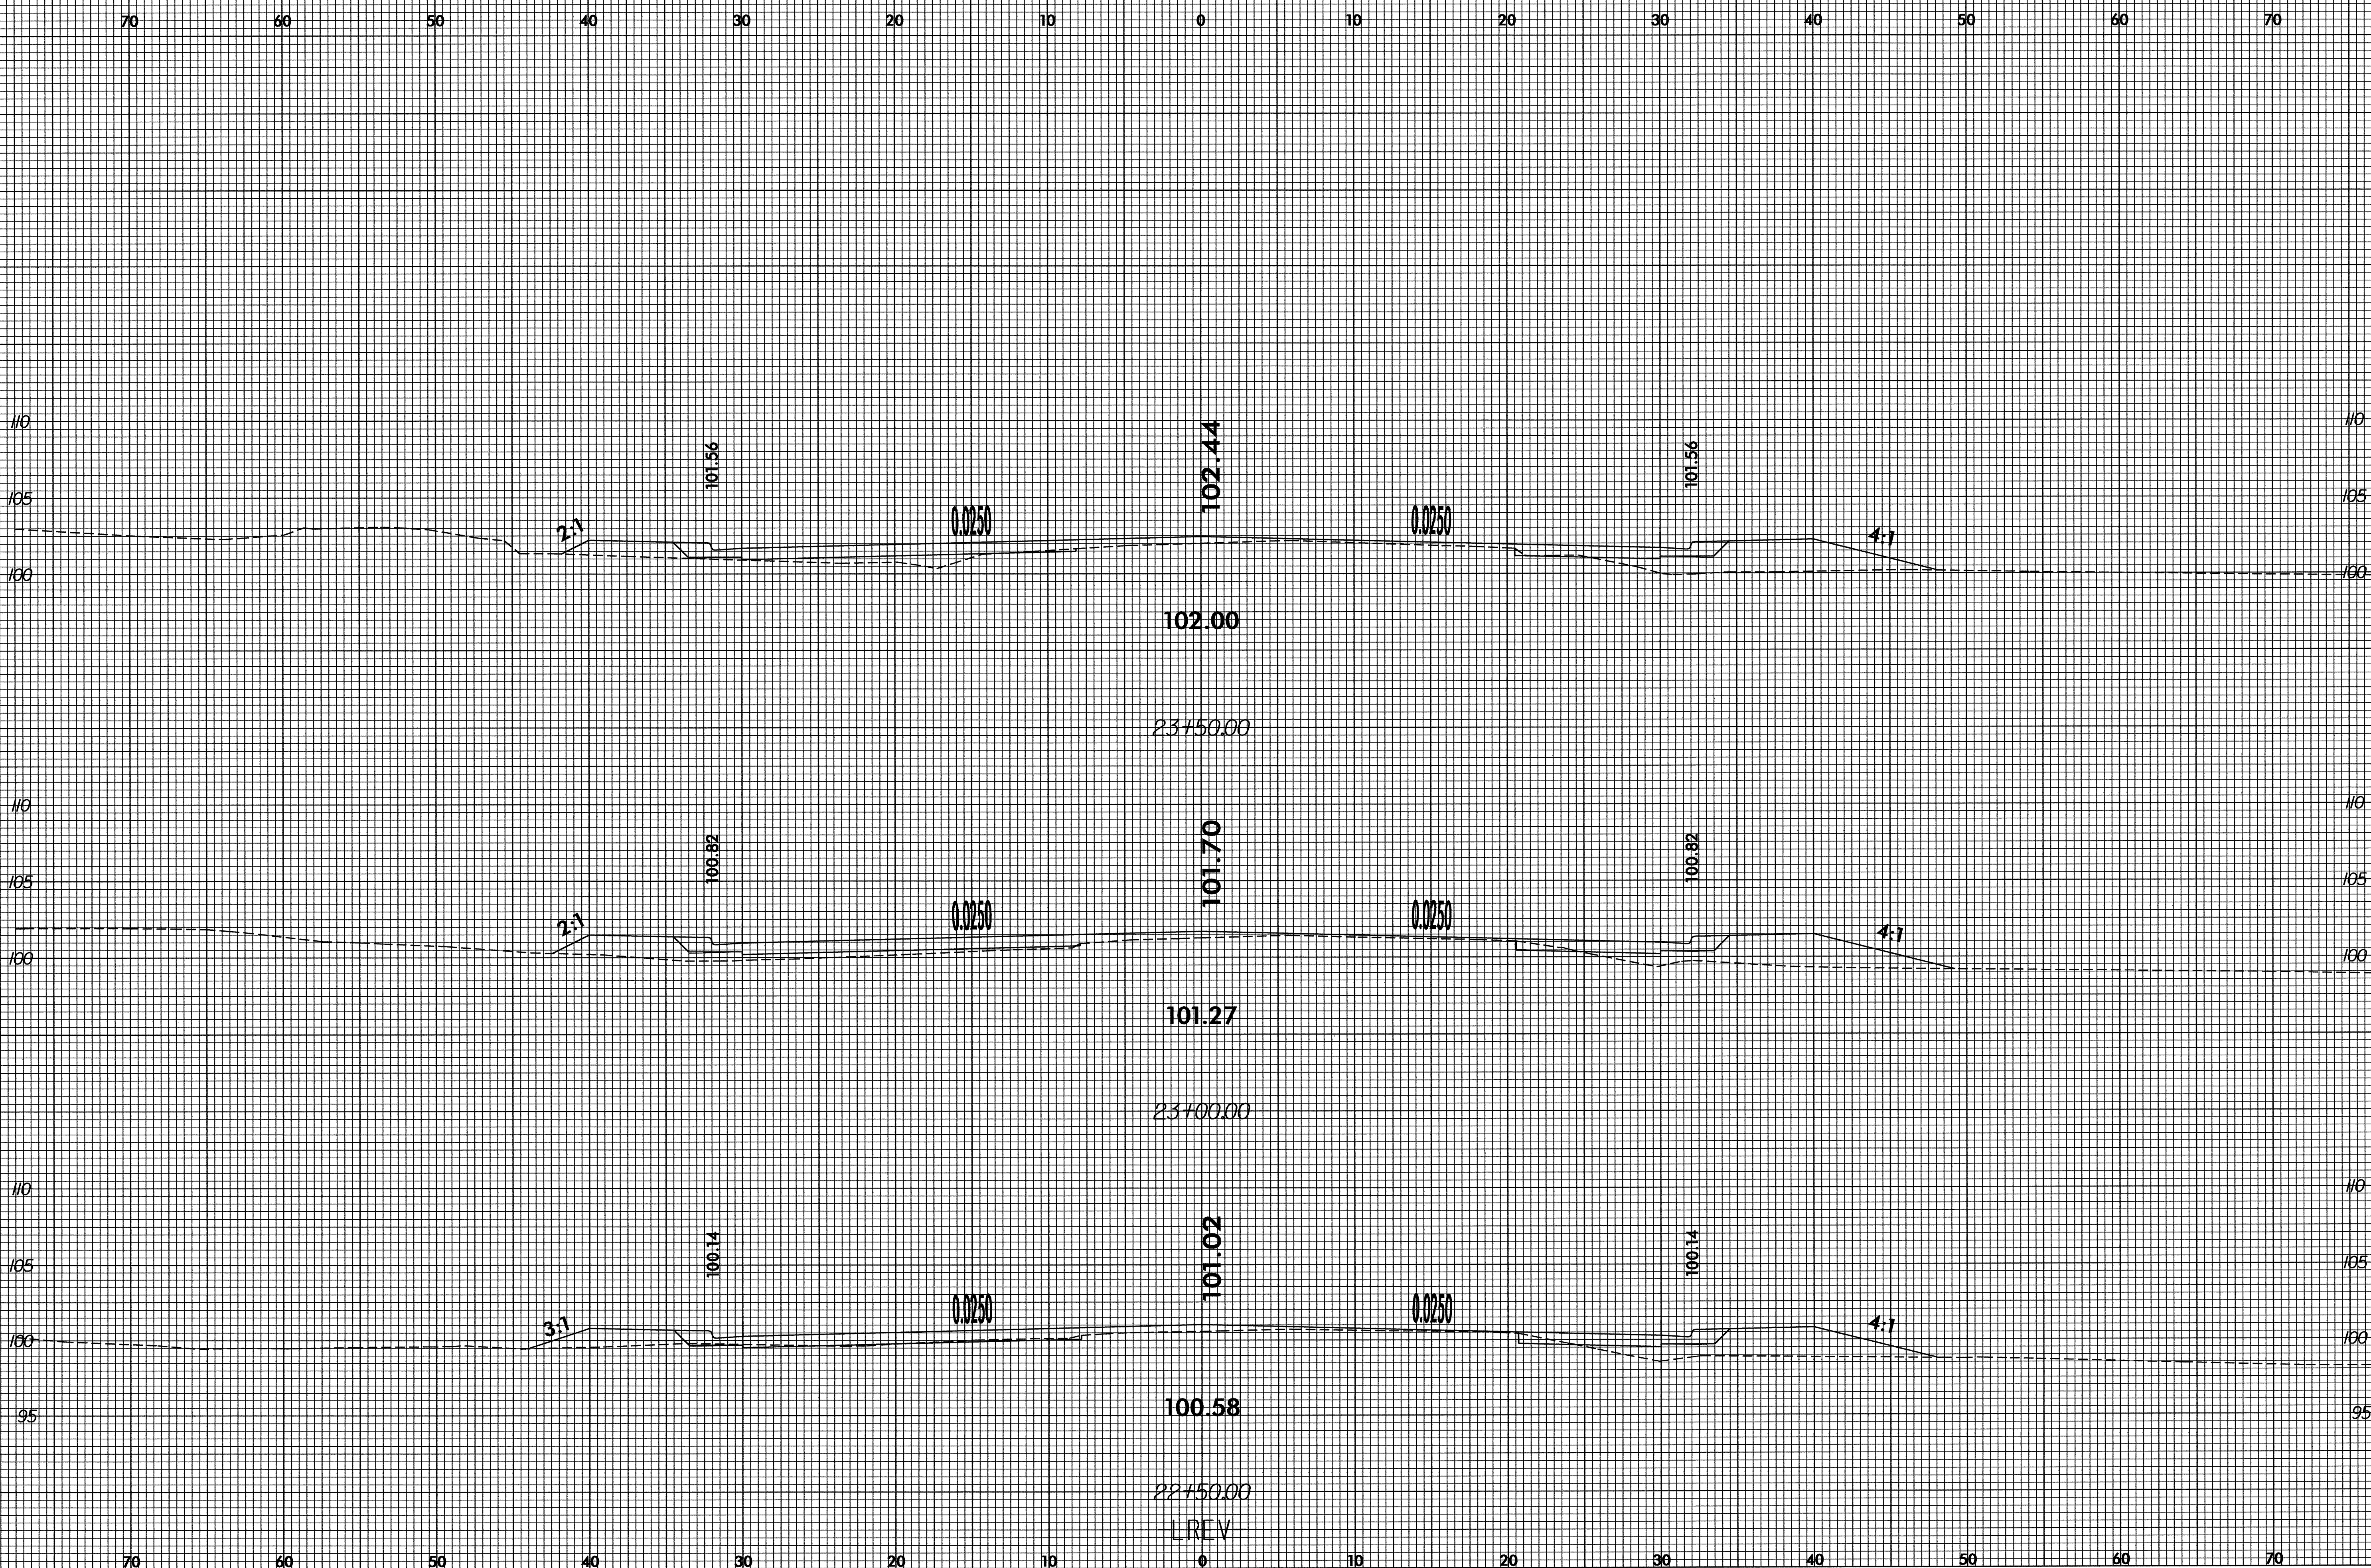

07-SEP-2004 08:48 P:\RD\U3328\U3328-DDC4-XP-L-DGN de-thr-lde At D:\CA\214741