


8/23/99



PROJ. REFERENCE NO.	SHEET NO.
U-3328	X-11

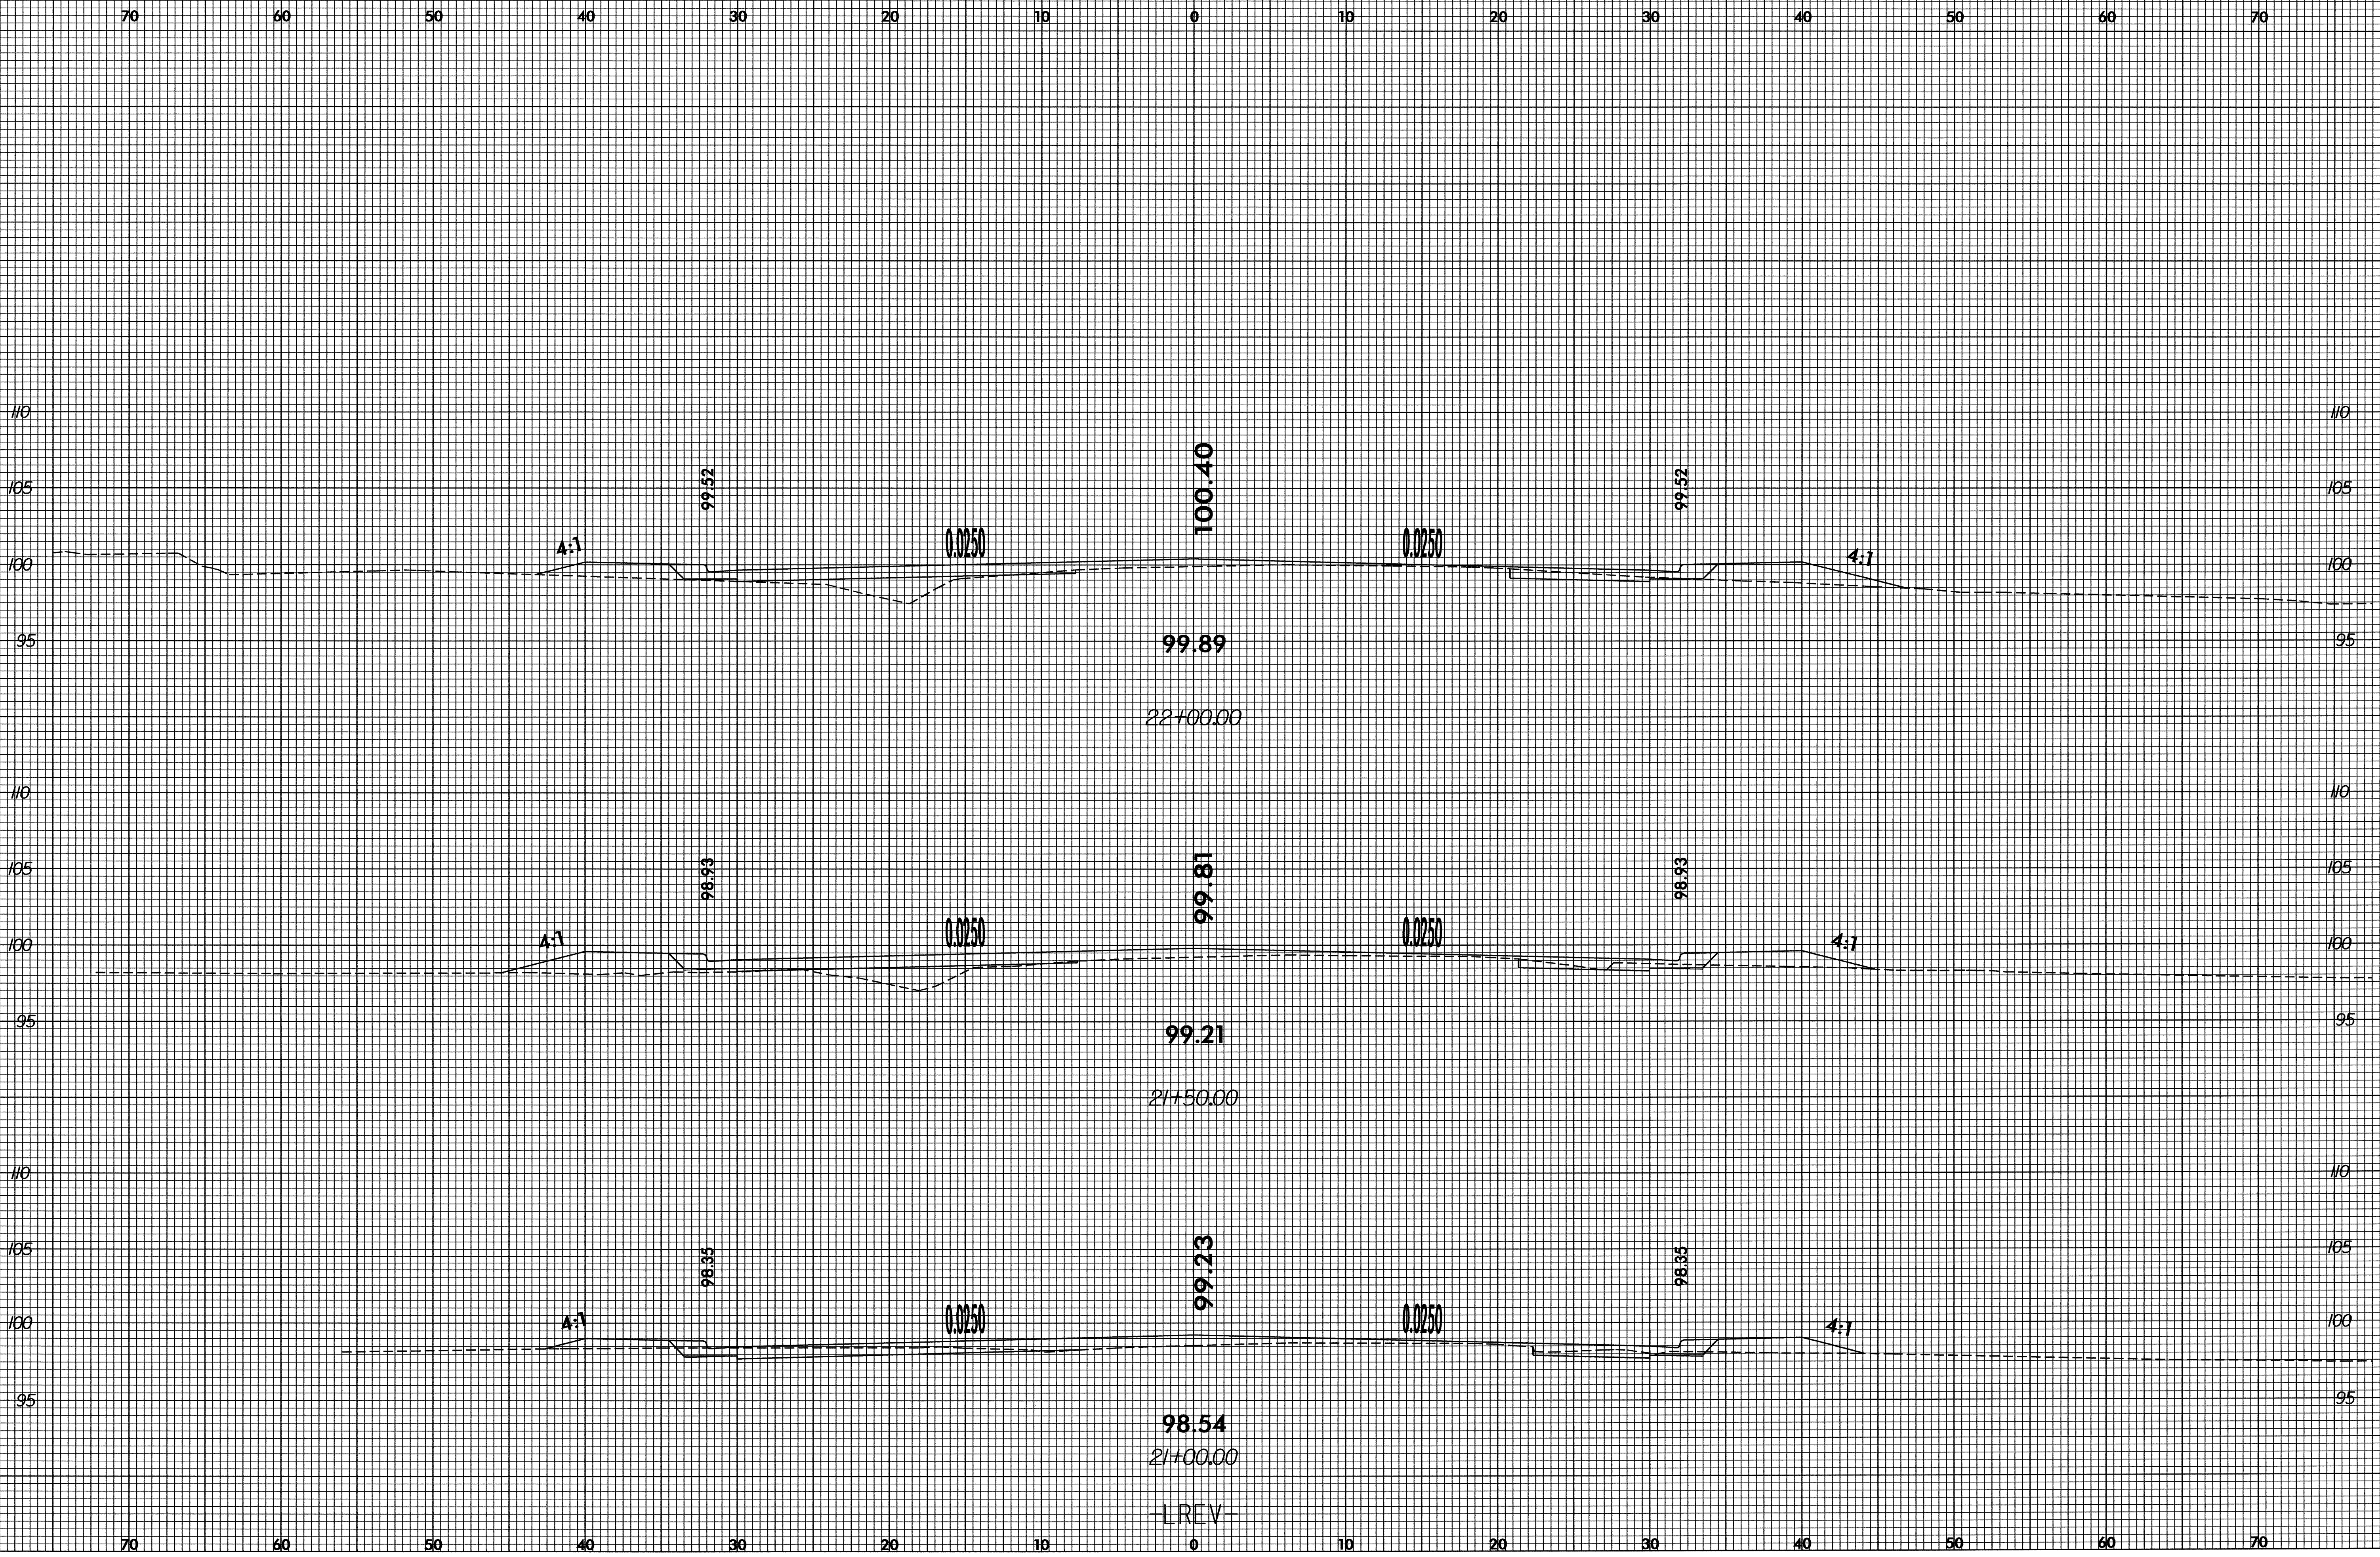

26-AUG-2004 1:40  
P:\RDY\U3328\U3328-DDC4-XP-L.DGN  
cehr:rdg AT D:\CAD\214741

LREV