



8/23/99

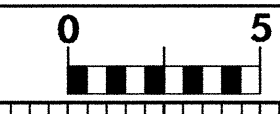

PROJ. REFERENCE NO.	SHEET NO.
U-3328	X-10

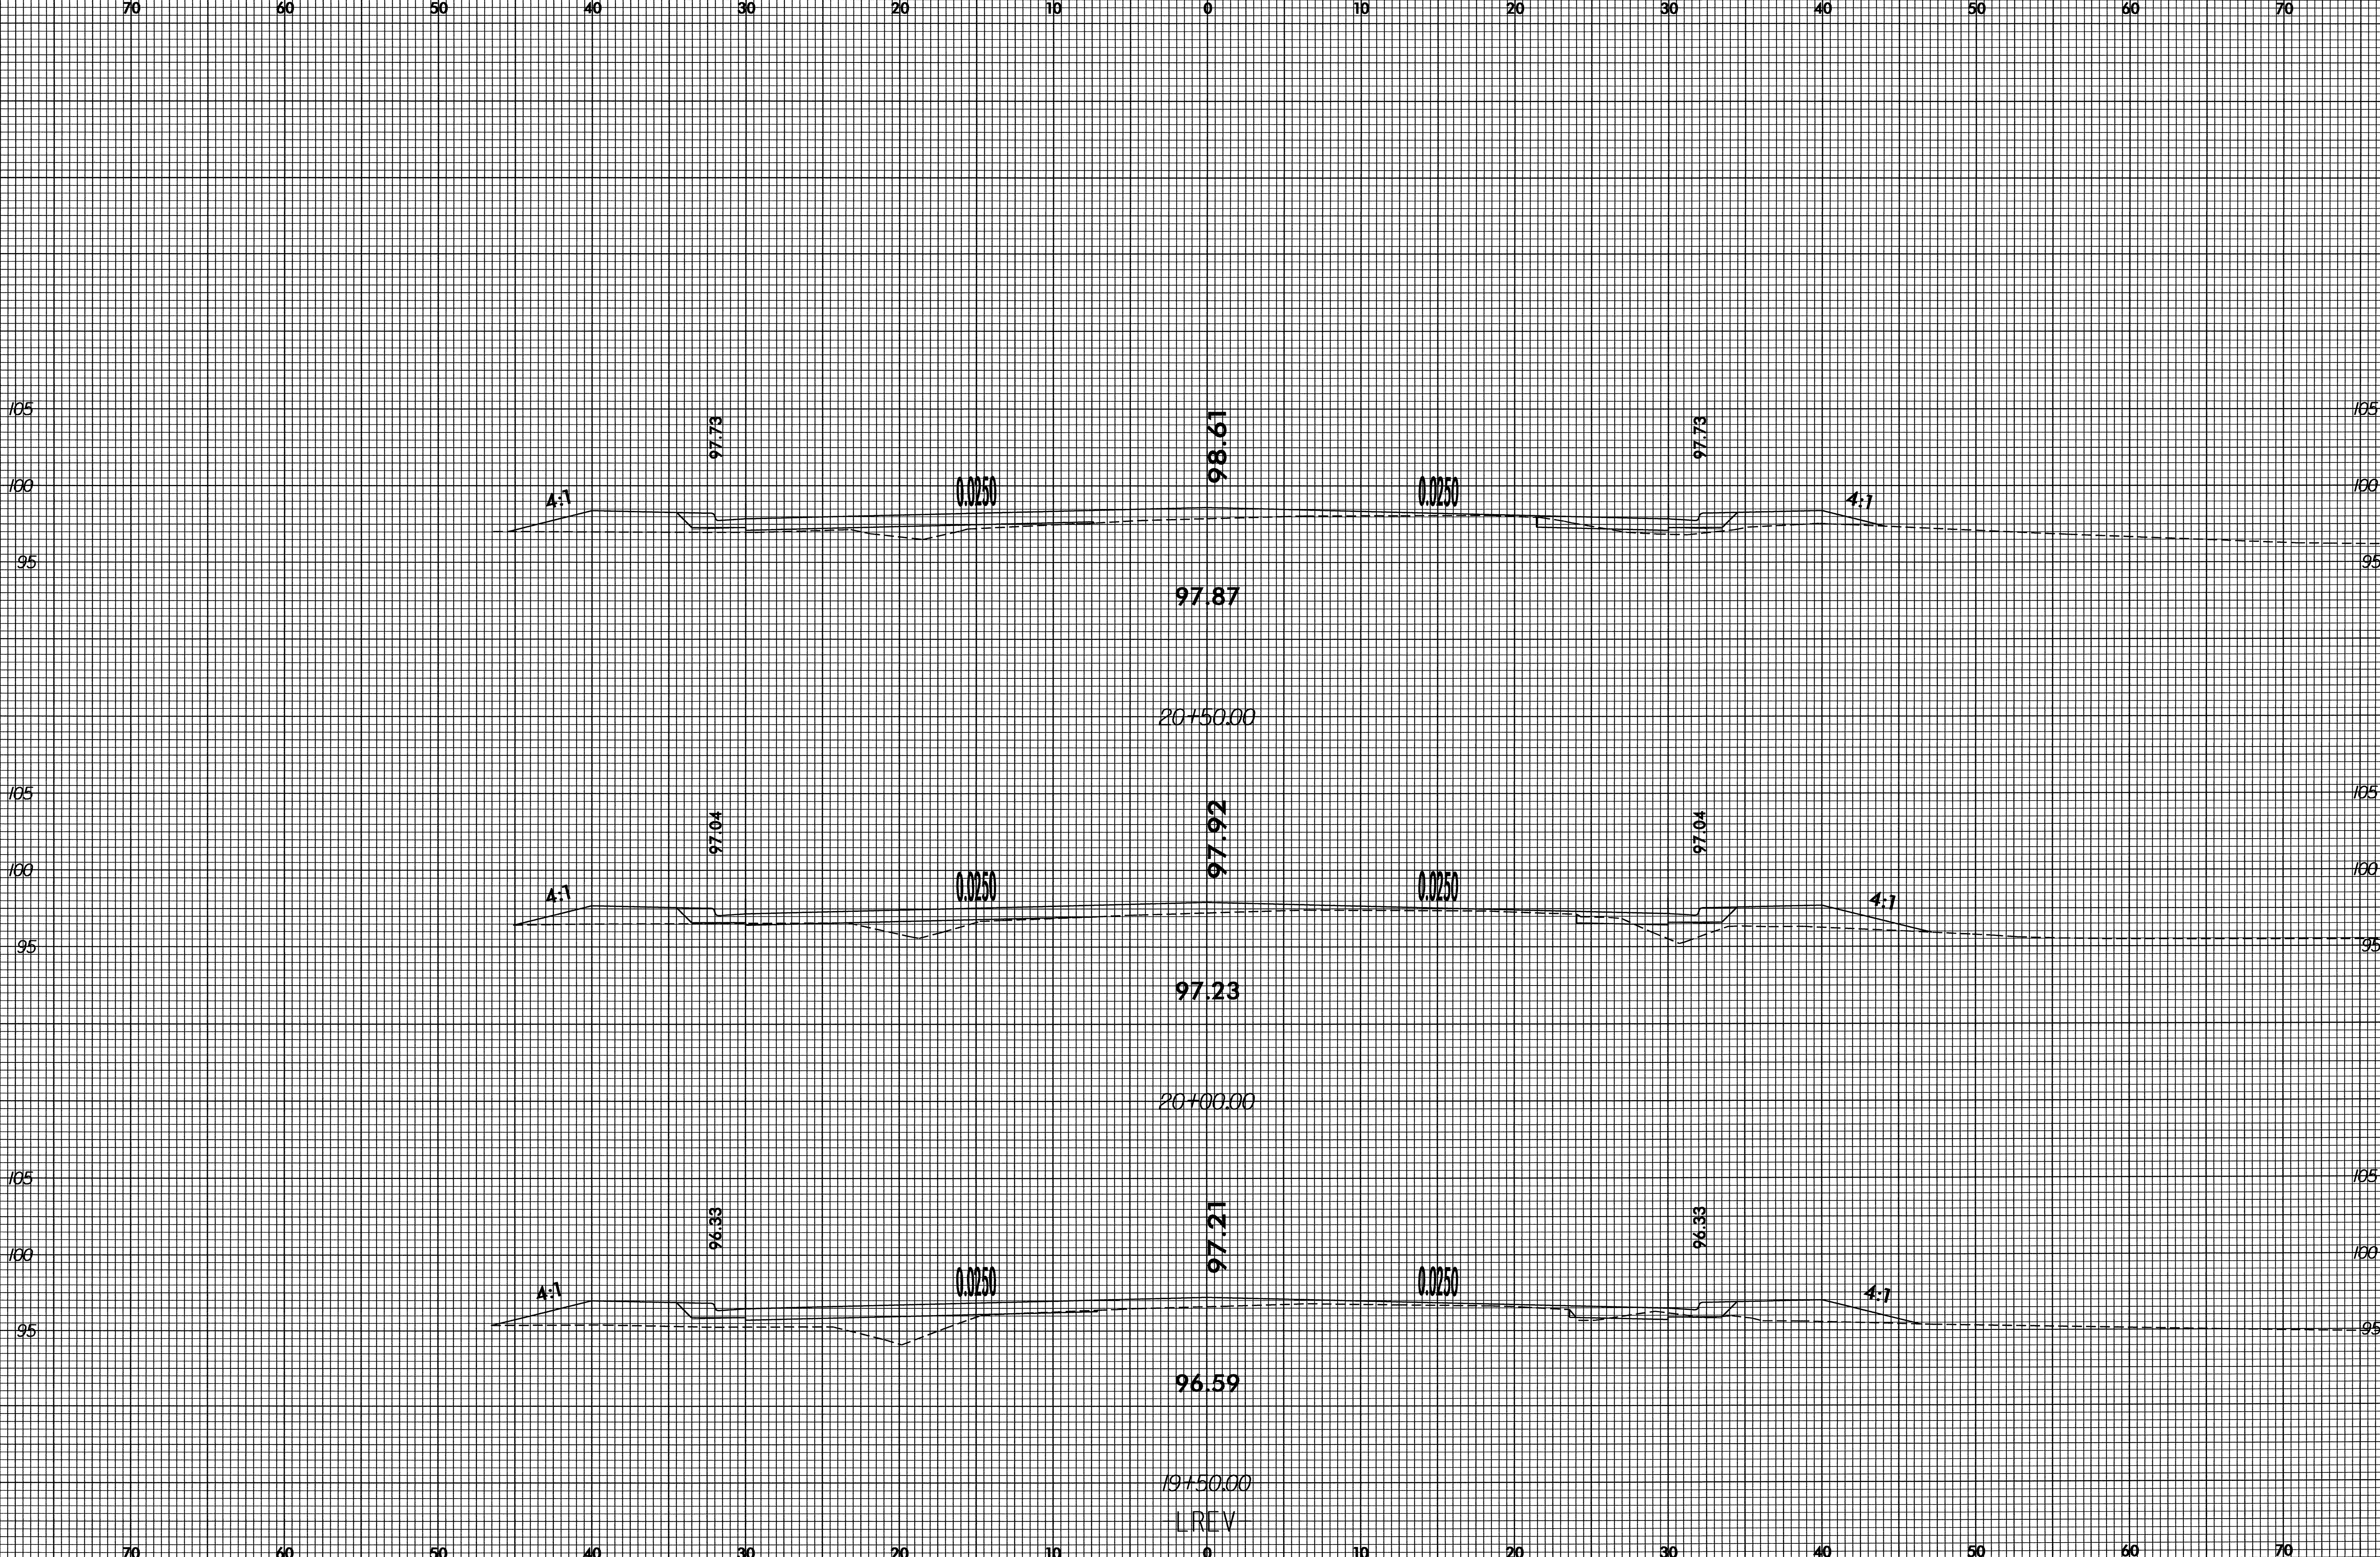

26-AUG-2004 14:04  
 P:\RDY\U3328\U3328\_004.XPL.DGN  
 dehr:ide AT 04/24/2004

70 60 50 40 30 20 10 0 10 20 30 40 50 60 70

70 60 50 40 30 20 10 0 10 20 30 40 50 60 70