


8/23/99

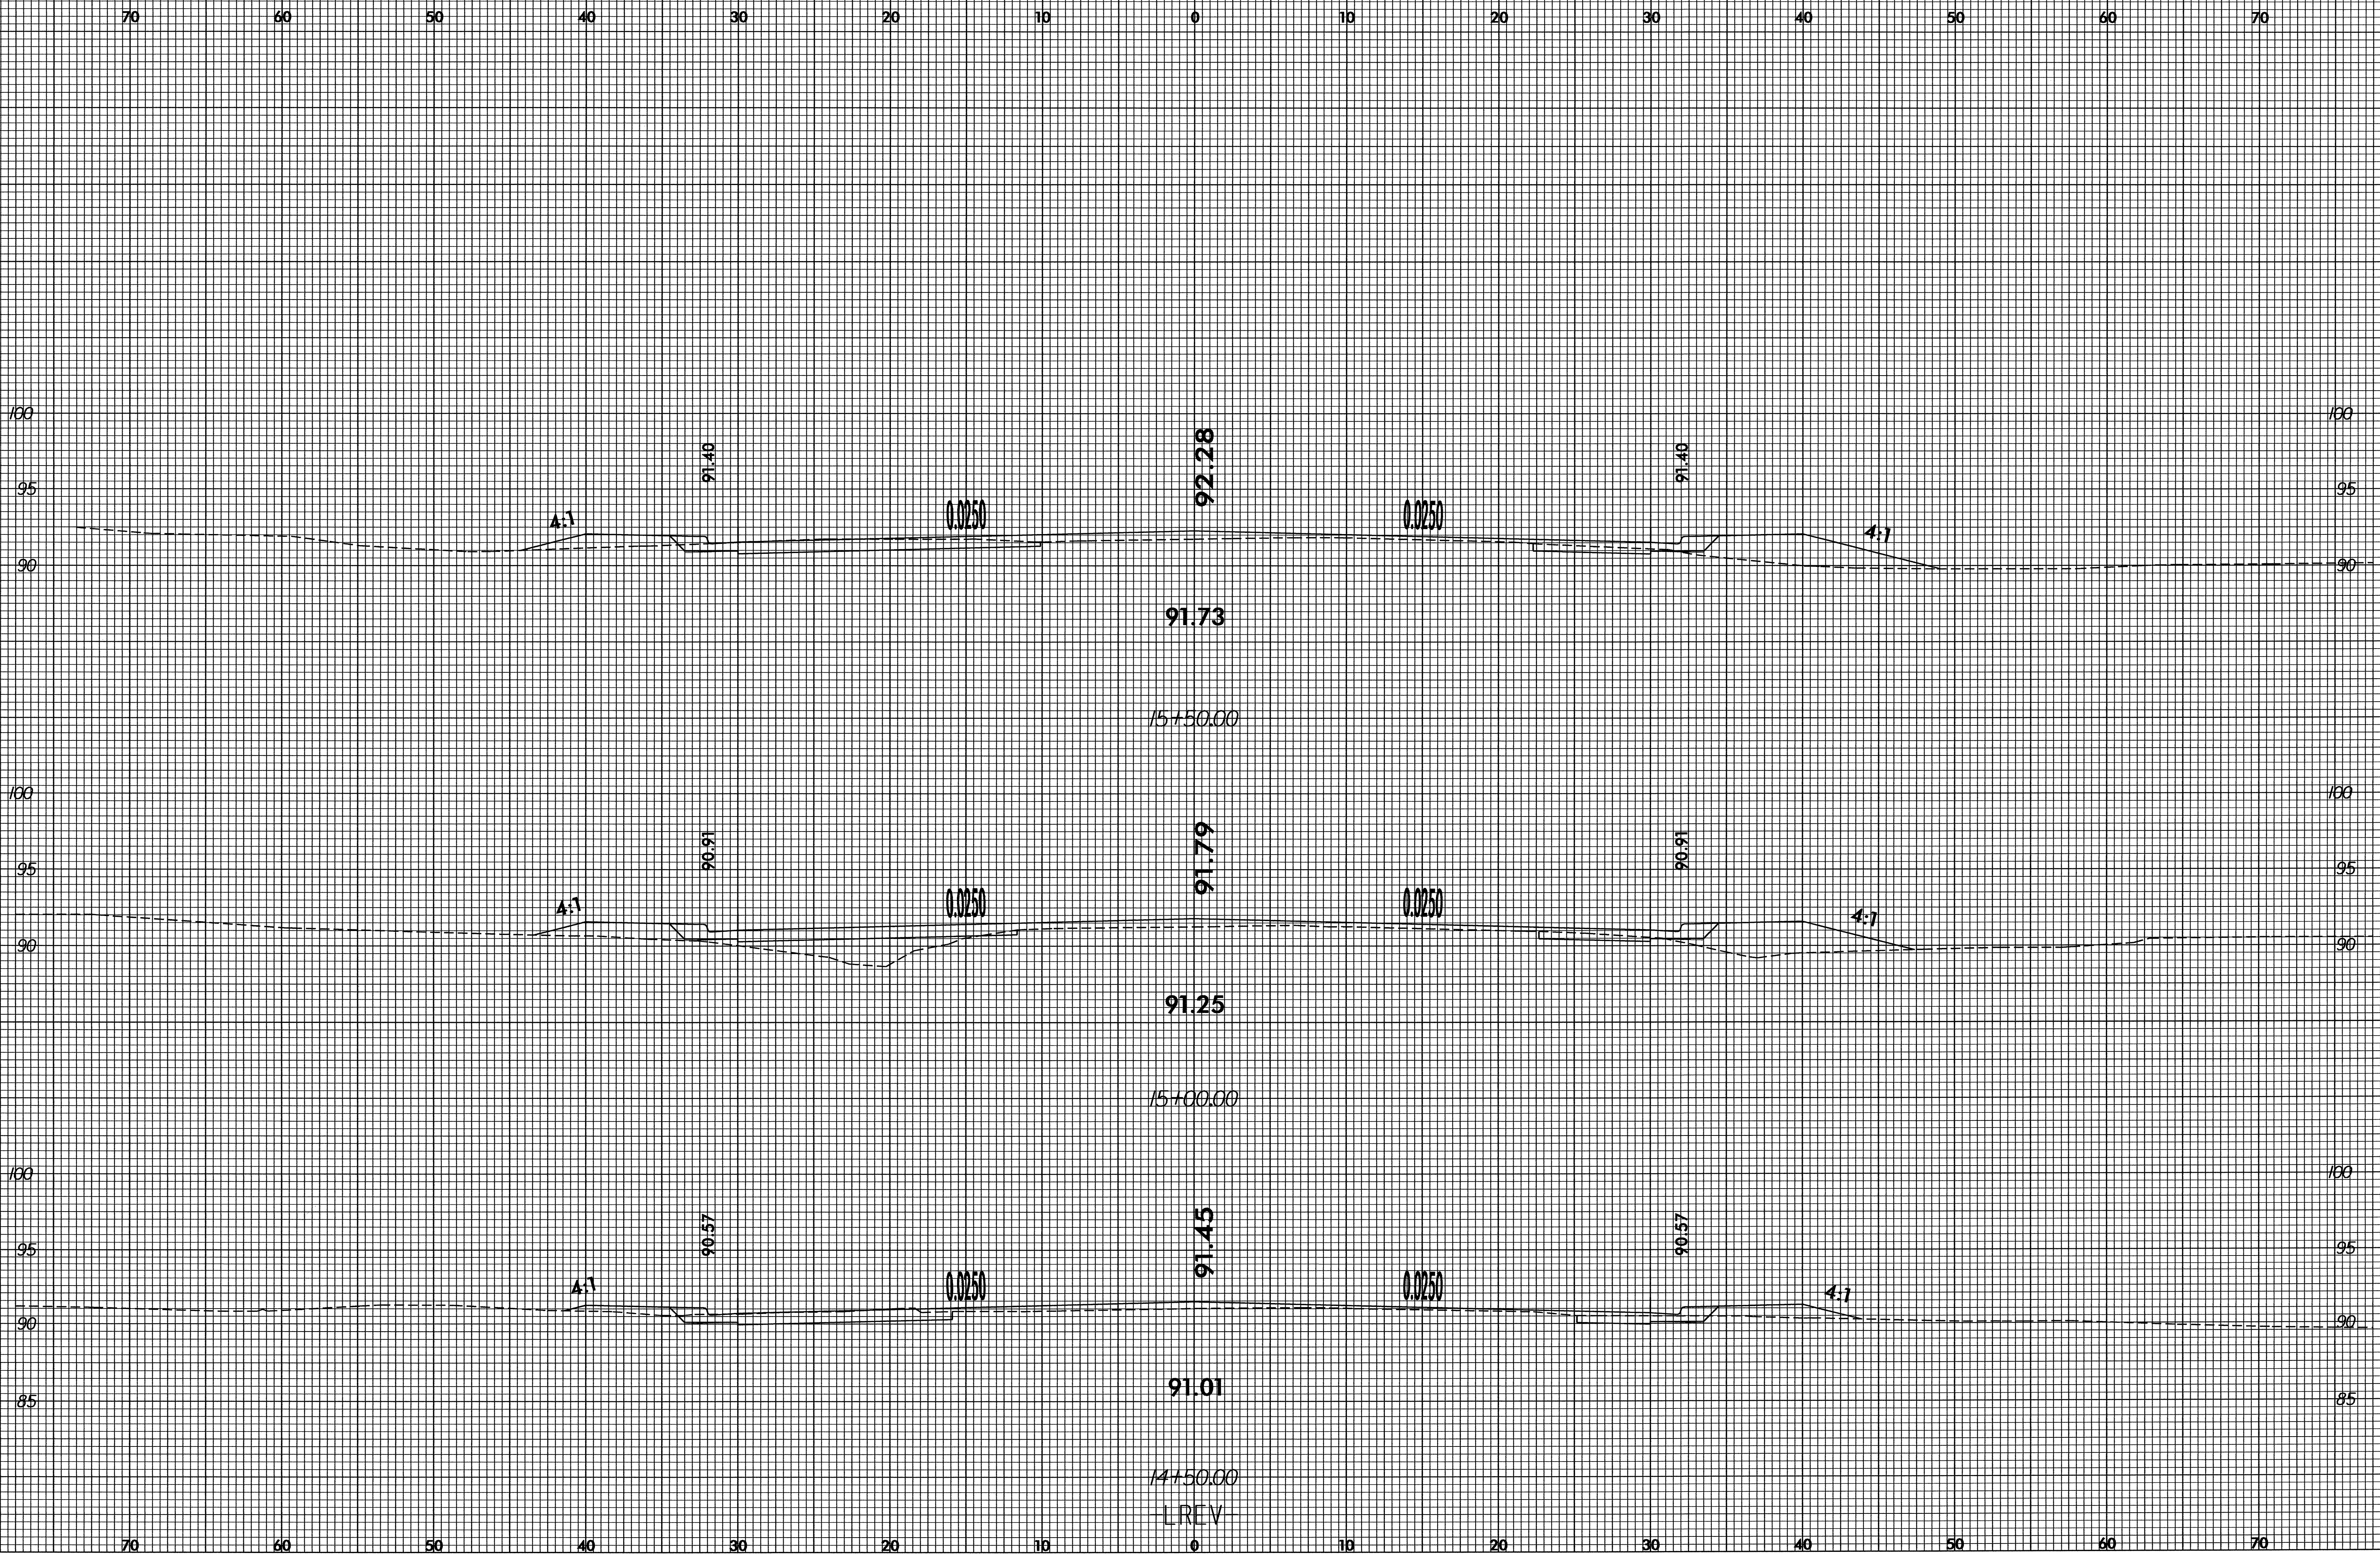

26-AUG-2004 10:44  
P:\RDY\U3328\U3328.DOC4.XPL.DGN  
detritide AT DACAD214741