


8/23/99

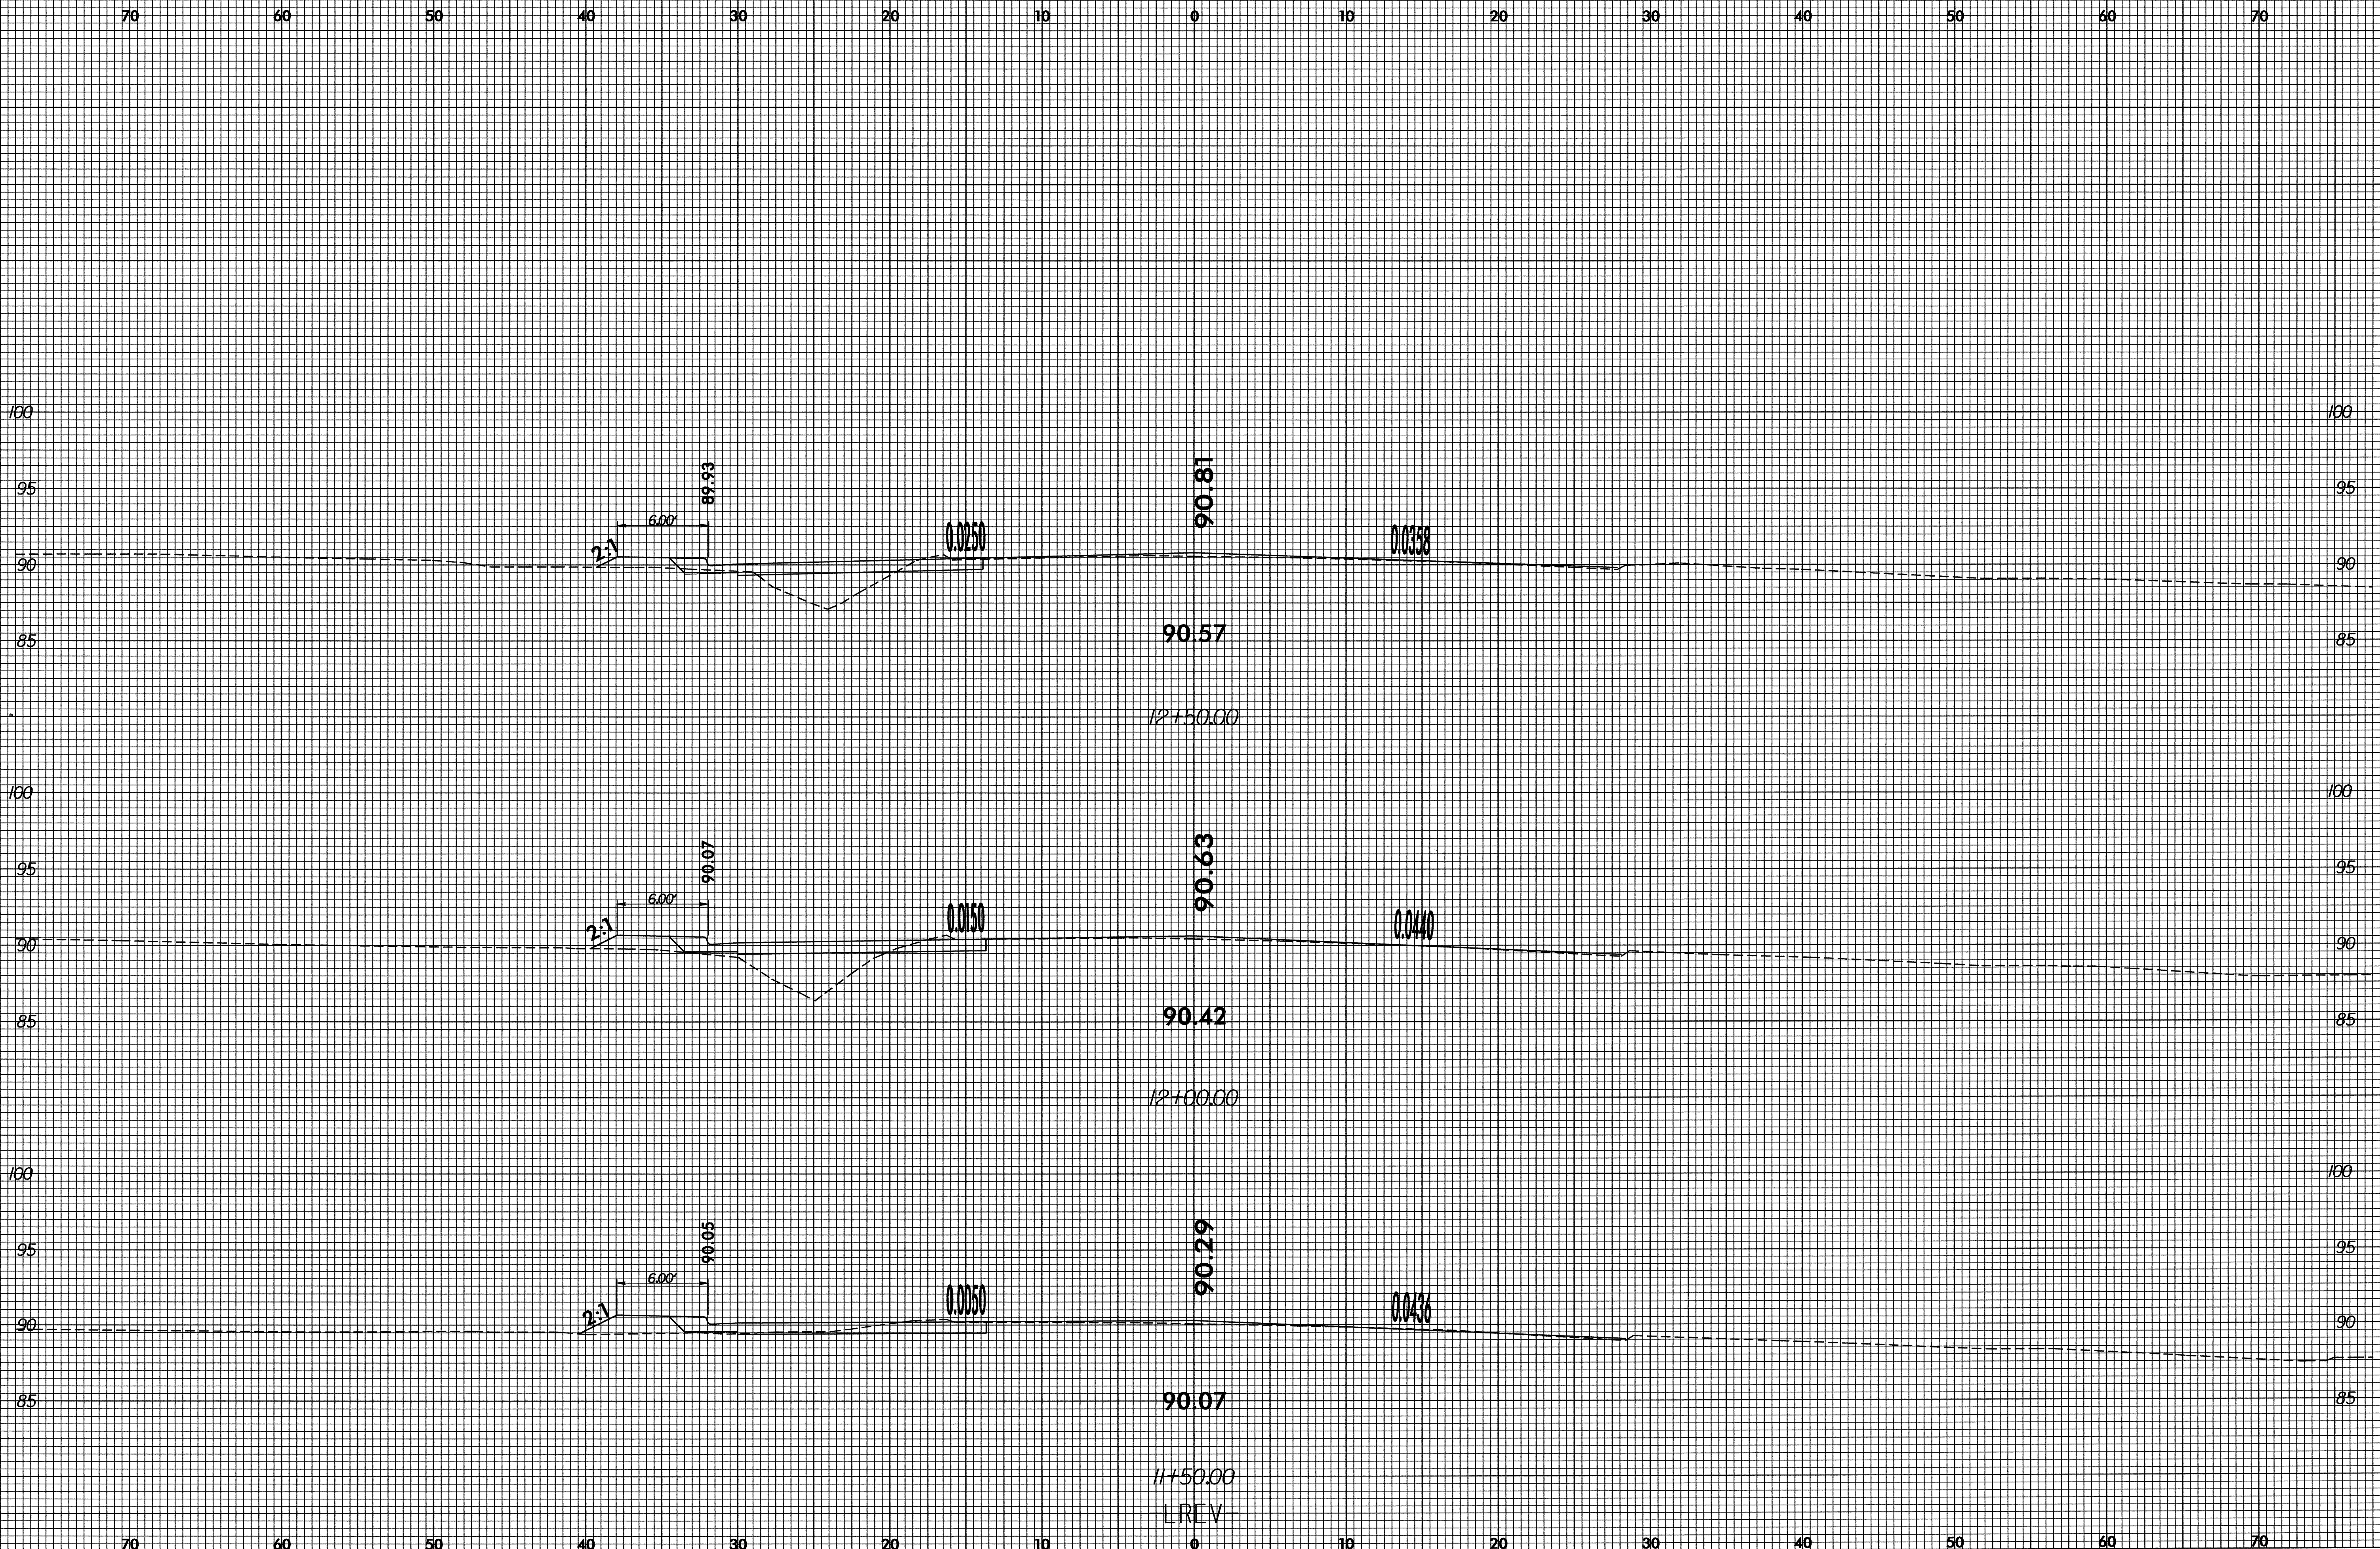

PROJ. REFERENCE NO.
U-3328

SHEET NO.
X-5



26-AUG-2004 10:31
P:\RDY\U3328\U3328.DWG
dehridae AT D:\CAD\214741