



8/23/99

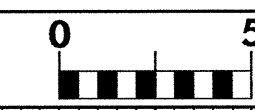

PROJ. REFERENCE NO.
U-3328

SHEET NO.
X-1

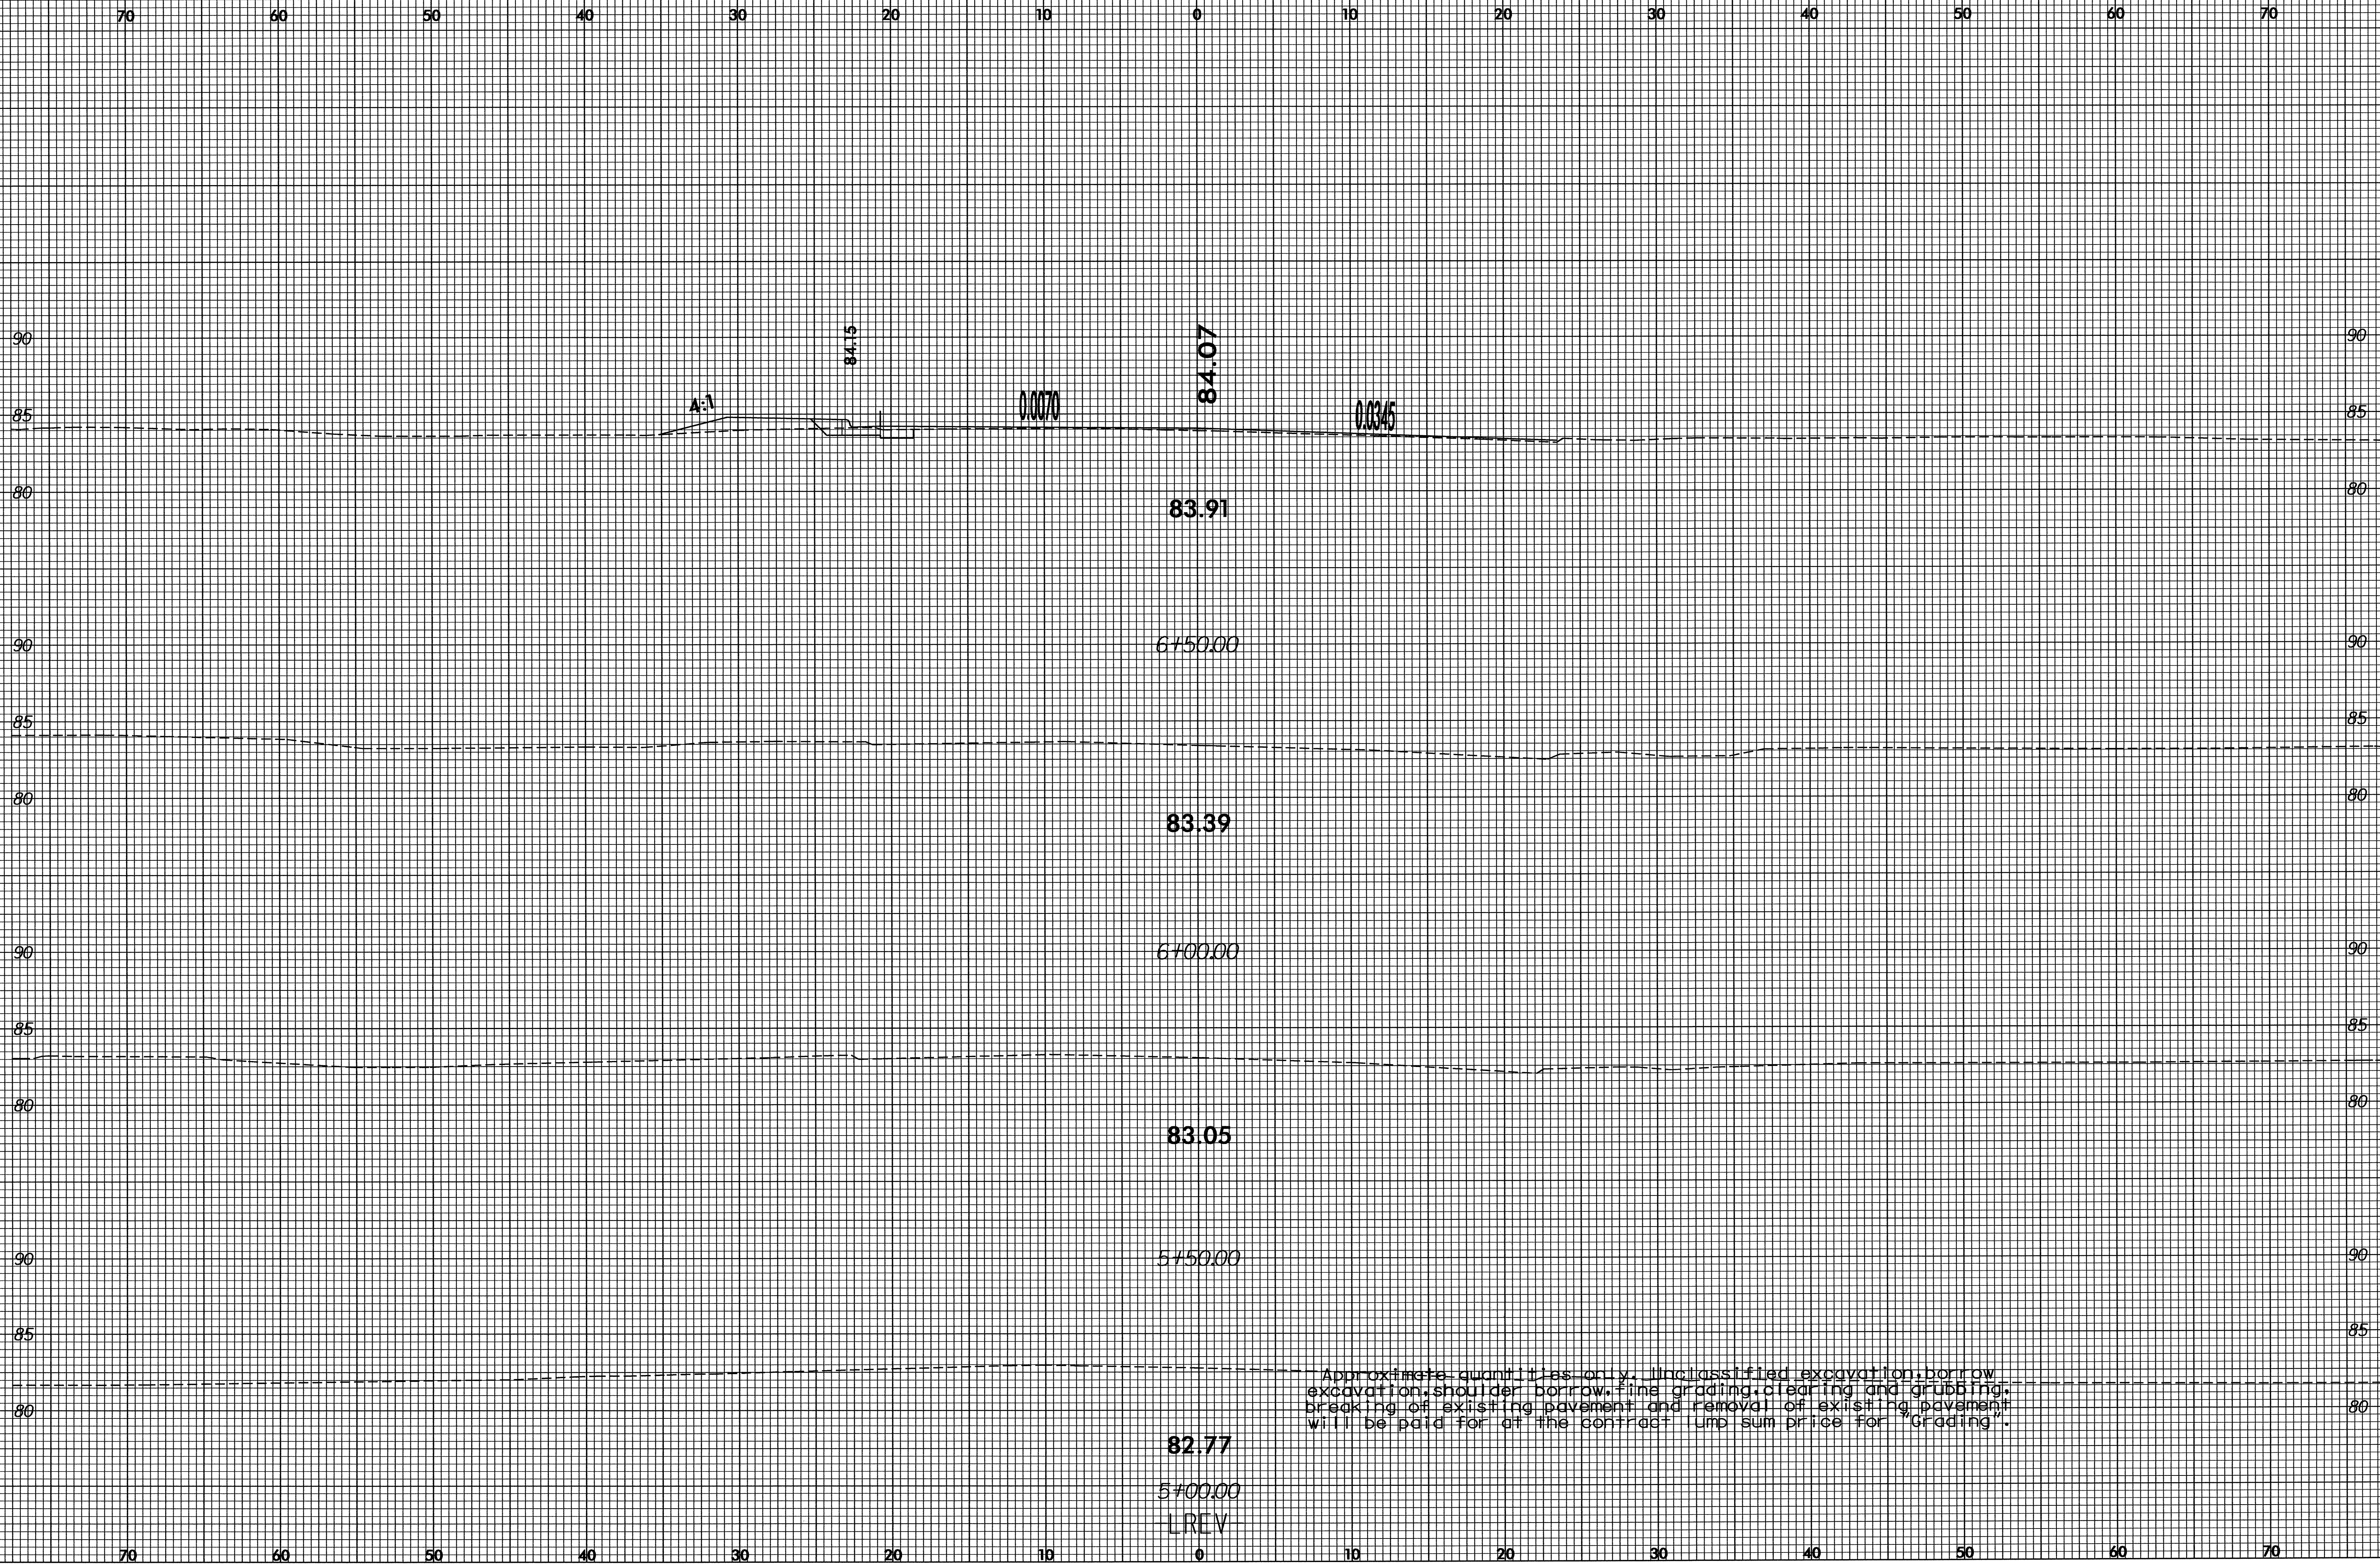

26-AUG-2004 10:03
P:\RDY\U3328\U3328_DDC4_XPL.DGN
detn:ide AT D:\CAD24741