


SHEET NO. 26 OF 26  
FORSYTH COUNTY  
WORK ORDER NOS. 9CR.10341.3,  
9CR.20341.3, 9CR.303409.3,  
9CR.303418.3, 9CR.303423.3,  
9CR.303426.3, 9CR.303428.3,  
9CR.303499.3  
NCMA WORK ORDER NOS. 36913,  
37784, 37785, 37786, 37787,  
(STOKES) 37807  
DETAIL SHEET (3 OF 3)

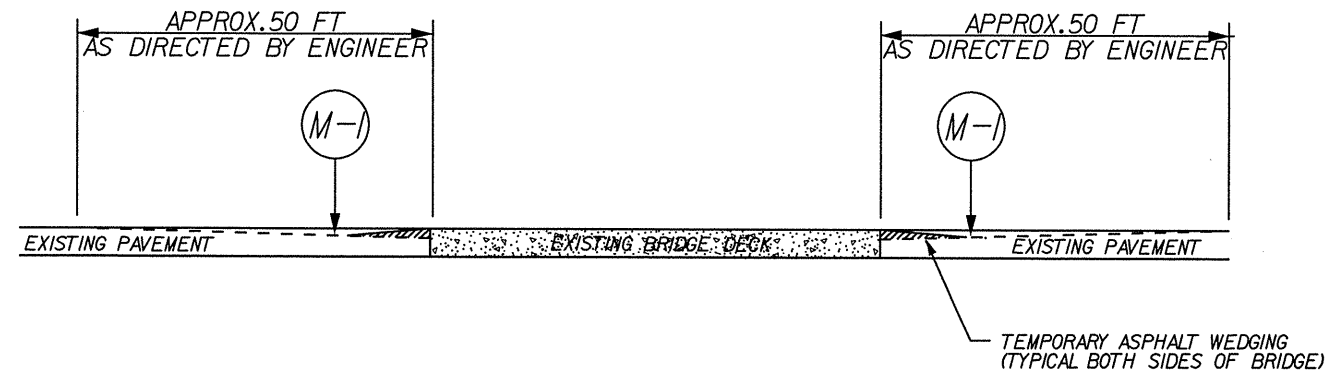

DETAIL NO. 3  
MILLING AT BRIDGE APPROACH