


PROJECT REFERENCE NO.	SHEET NO.
1-2102	7
RW SHEET NO.	
7	
ROADWAY DESIGN ENGINEER	HYDRAULICS ENGINEER
8-10-04	8-31-04

NOTE:
 (1) SEE SHEET 13 FOR -RAMP C DETOUR- PROFILE
 (2) SEE SHEET 13 FOR -RAMP C- PROFILE
 (3) SEE SHEET 17 FOR -Y4- PROFILE

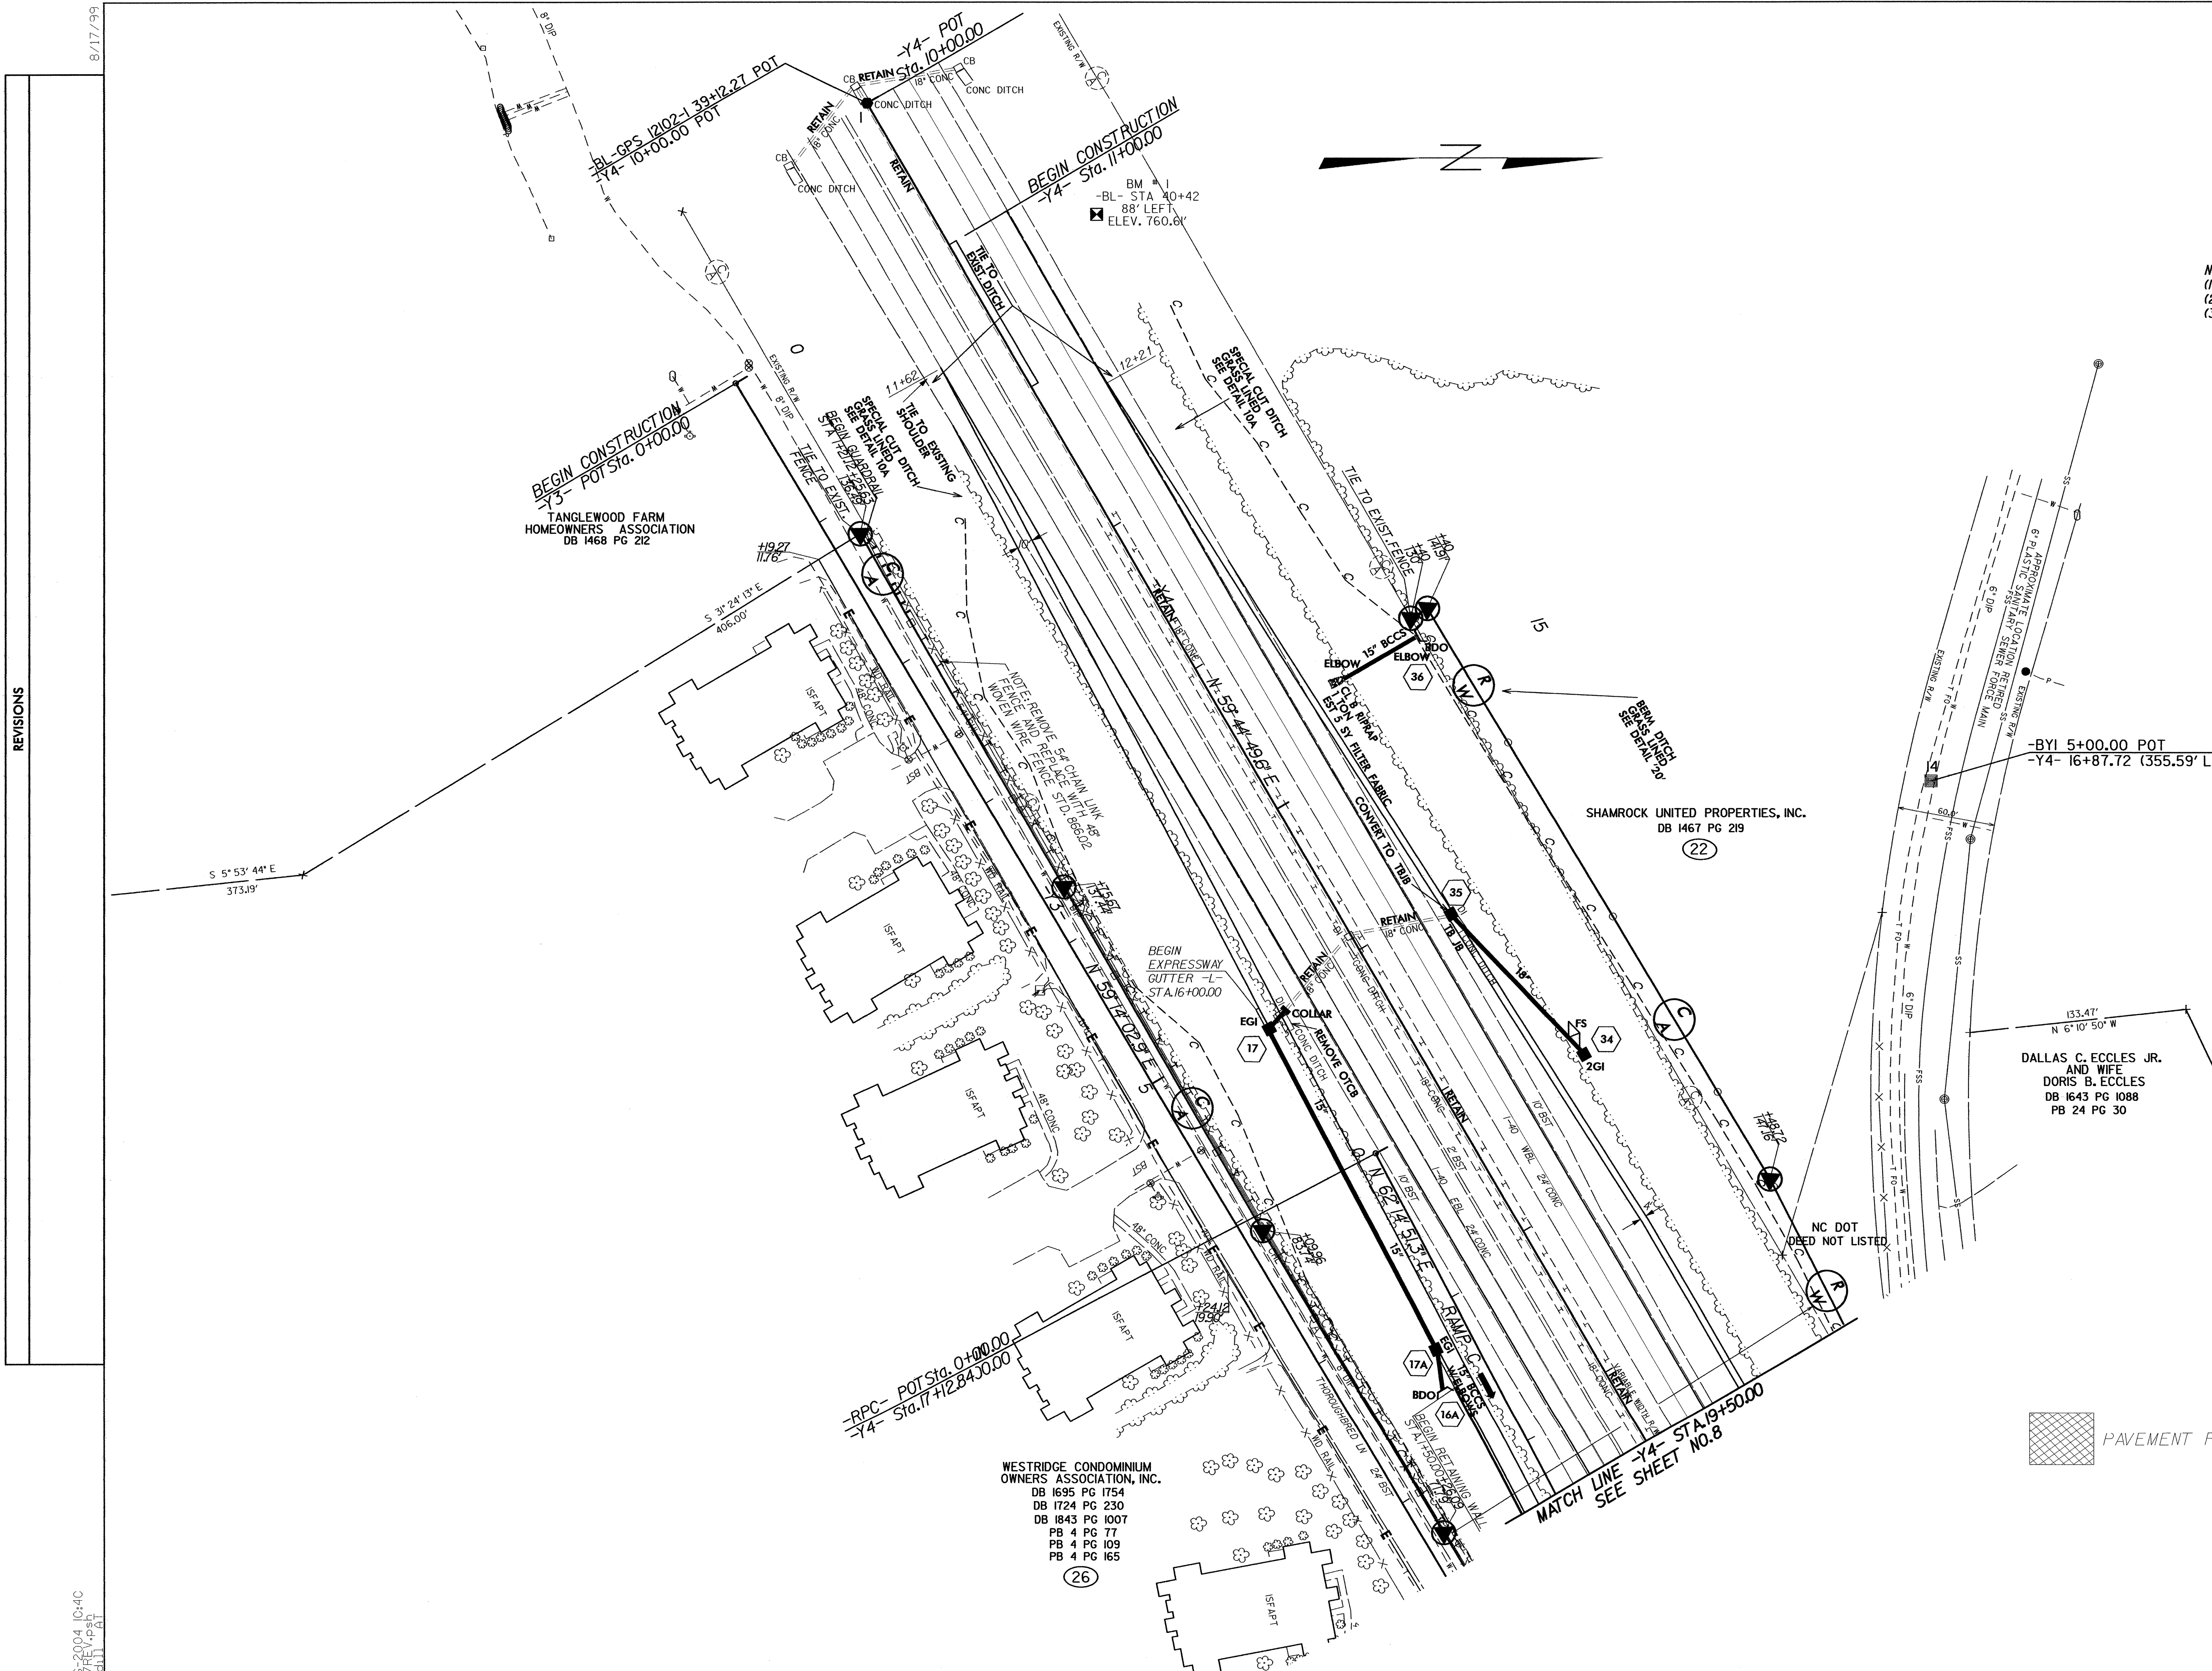

8/17/99

REVISIONS

10-AUG-2004 10:40
 R:\p07\REV.psd
 E:\caudill\1

WESTRIDGE CONDOMINIUM OWNERS ASSOCIATION, INC.
 DB 1695 PG 1754
 DB 1724 PG 230
 DB 1843 PG 1007
 PB 4 PG 77
 PB 4 PG 109
 PB 4 PG 165

PAVEMENT REMOVAL