

UTILITIES BY OTHERS

NOTE:  
ALL PROPOSED UTILITY WORK  
SHOWN ON THIS SHEET WILL  
BE DONE BY OTHERS

SCOTT H. FLEMING  
AND WIFE  
GAYLE A. FLEMING  
DB 214 PG 3886  
PB 24 PG 30



HOWARD CARVIU  
AND WIFE  
CYNTHIA J. CARVIU  
DB 1988 PG 854  
PB 24 PG 30

JAMES WALTER ETCHISON  
AND WIFE  
DAHLGREN C. ETCHISON  
DB 1229 PG 196  
PB 24 PG 30

ROBERT B. SUTTON JR.  
AND WIFE  
VICKIE S. SUTTON  
DB 1362 PG 235  
PB 24 PG 30

J. STERLING WHITE  
AND WIFE  
LUCIE M. WHITE  
DB 1827 PG 855  
PB 25 PG 74

CURTIS R. LITTLE  
AND WIFE  
LYNNE M. LITTLE  
DB 1998 PG 2784  
PB 25 PG 74

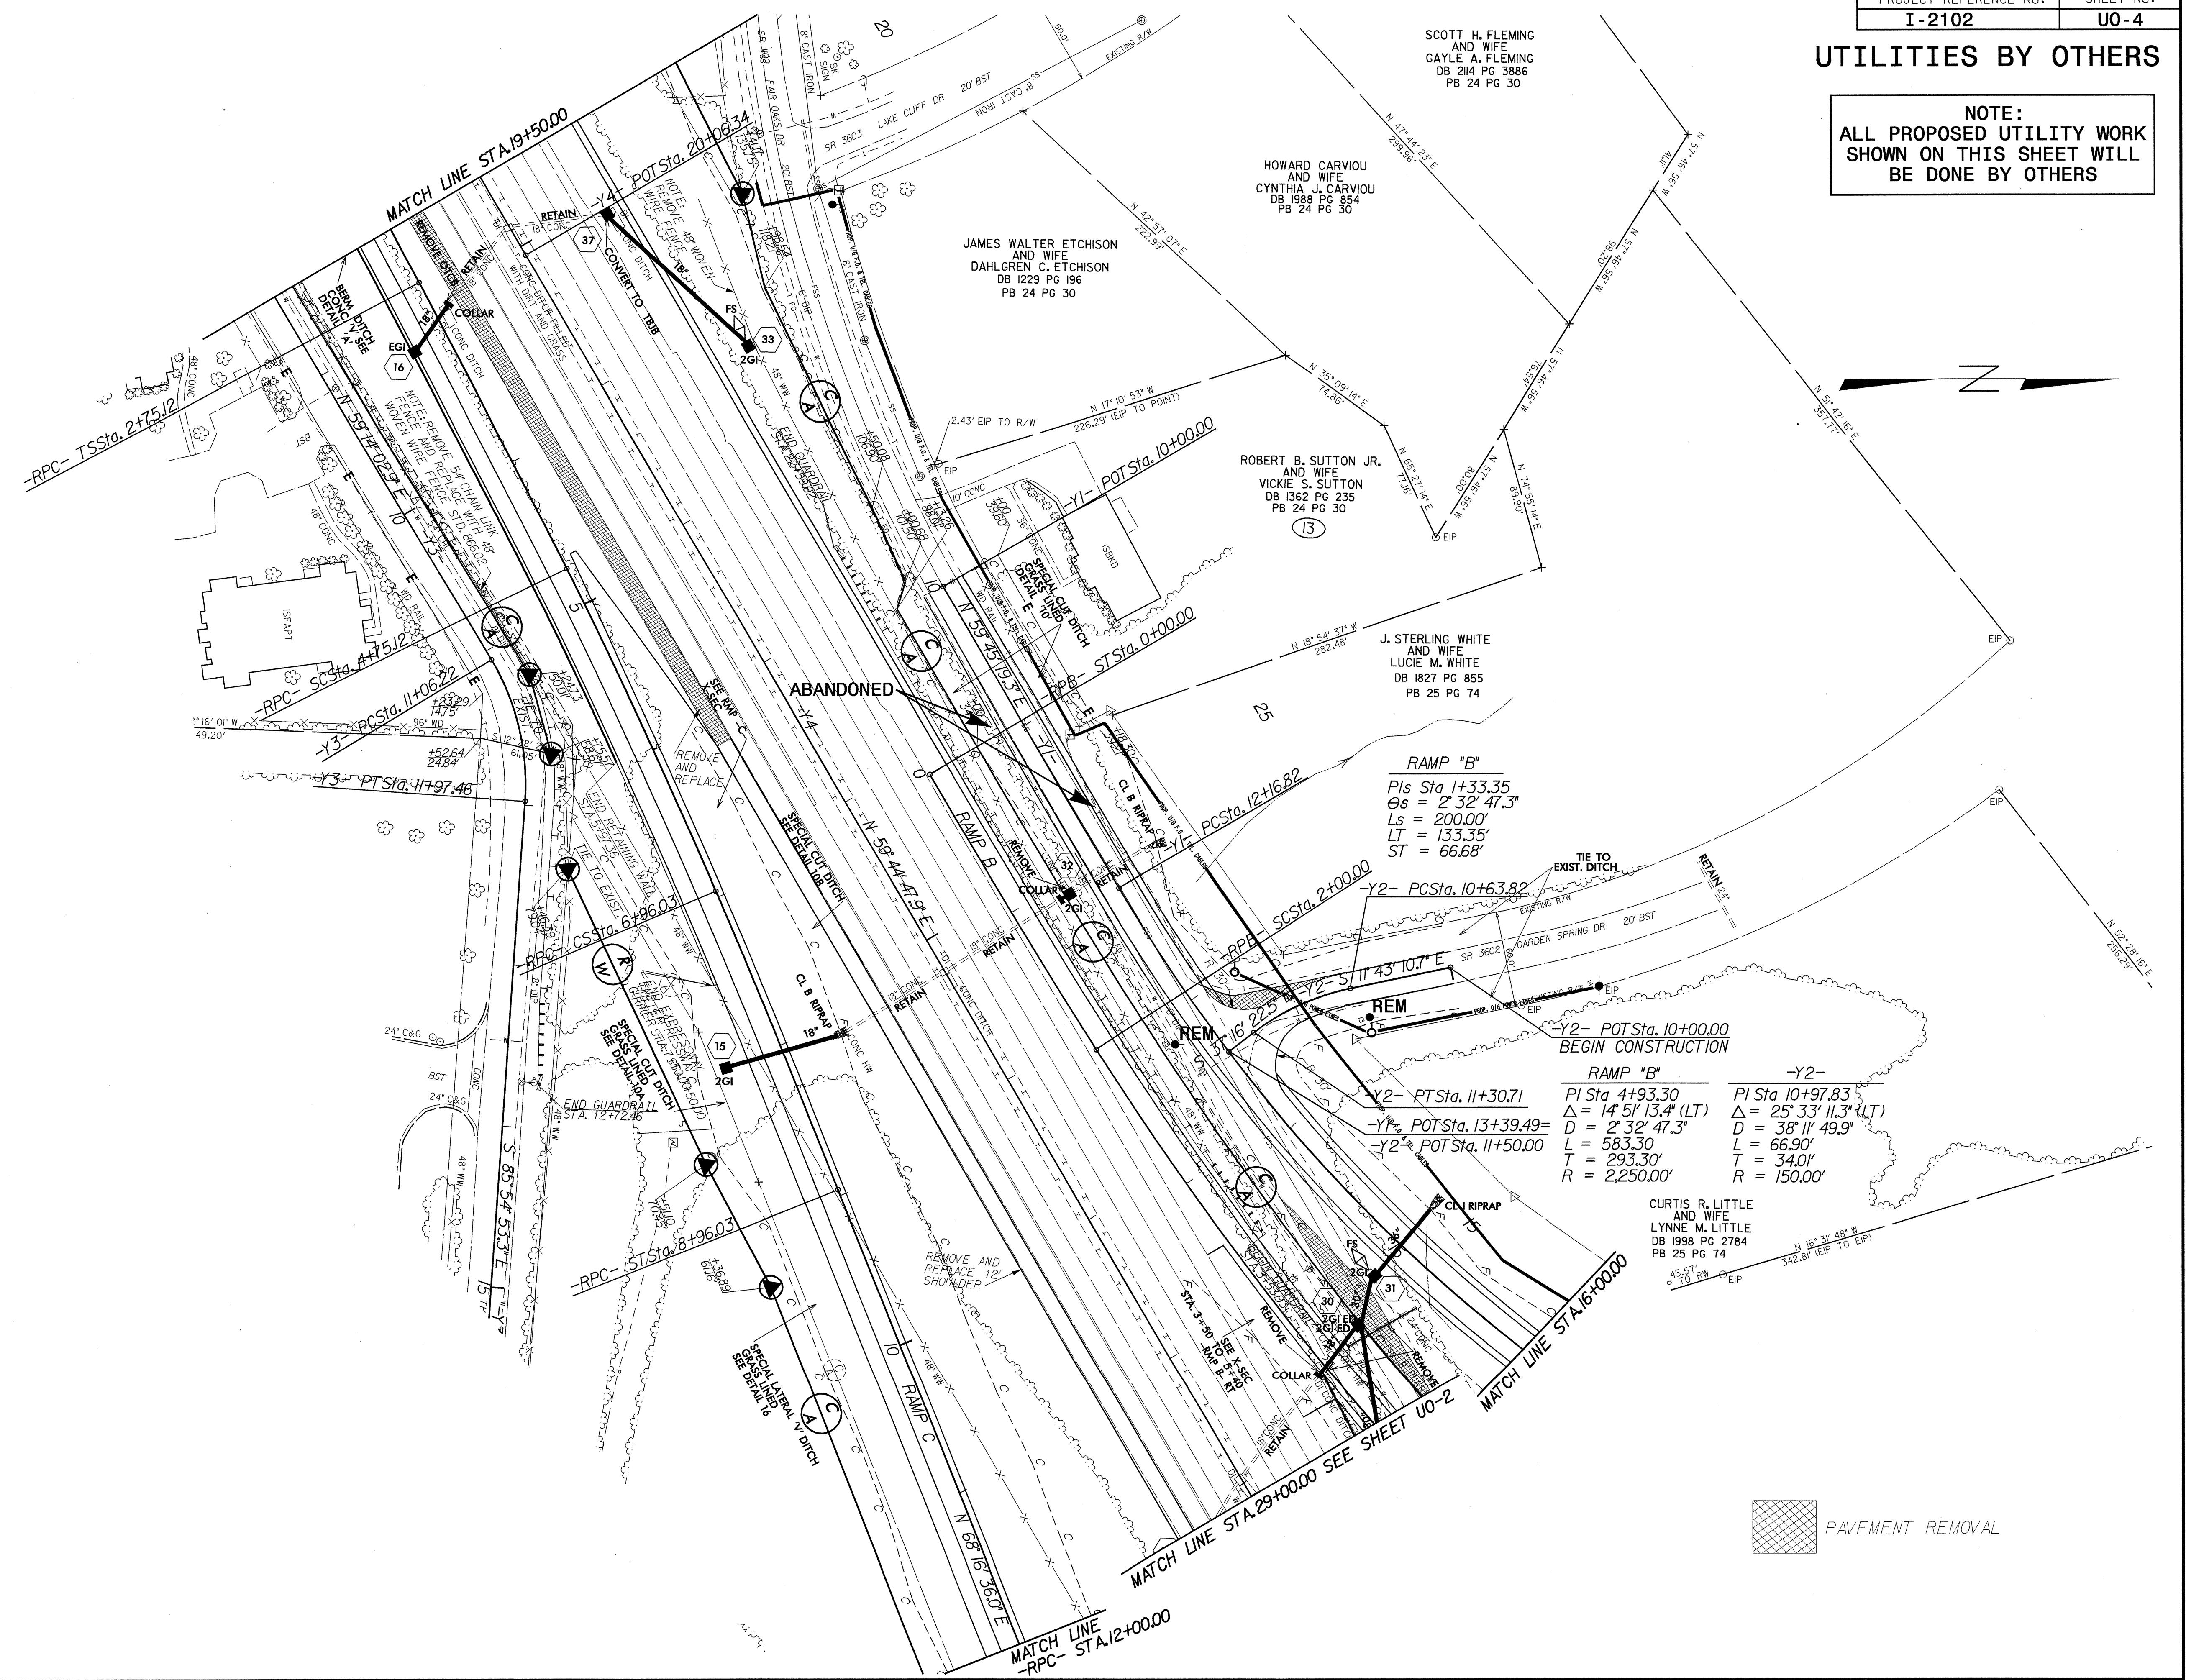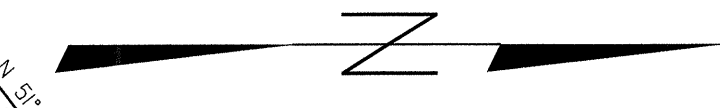

8/17/99  
02-JUL-2004 07:51  
M:\Utilities\Projects\I-2102\U04-ut\_psh.dgn  
11/15/2004 11:22:22