



8/23/99

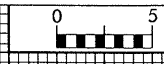

PROJ. REFERENCE NO.
I-2102

SHEET NO.
X-76

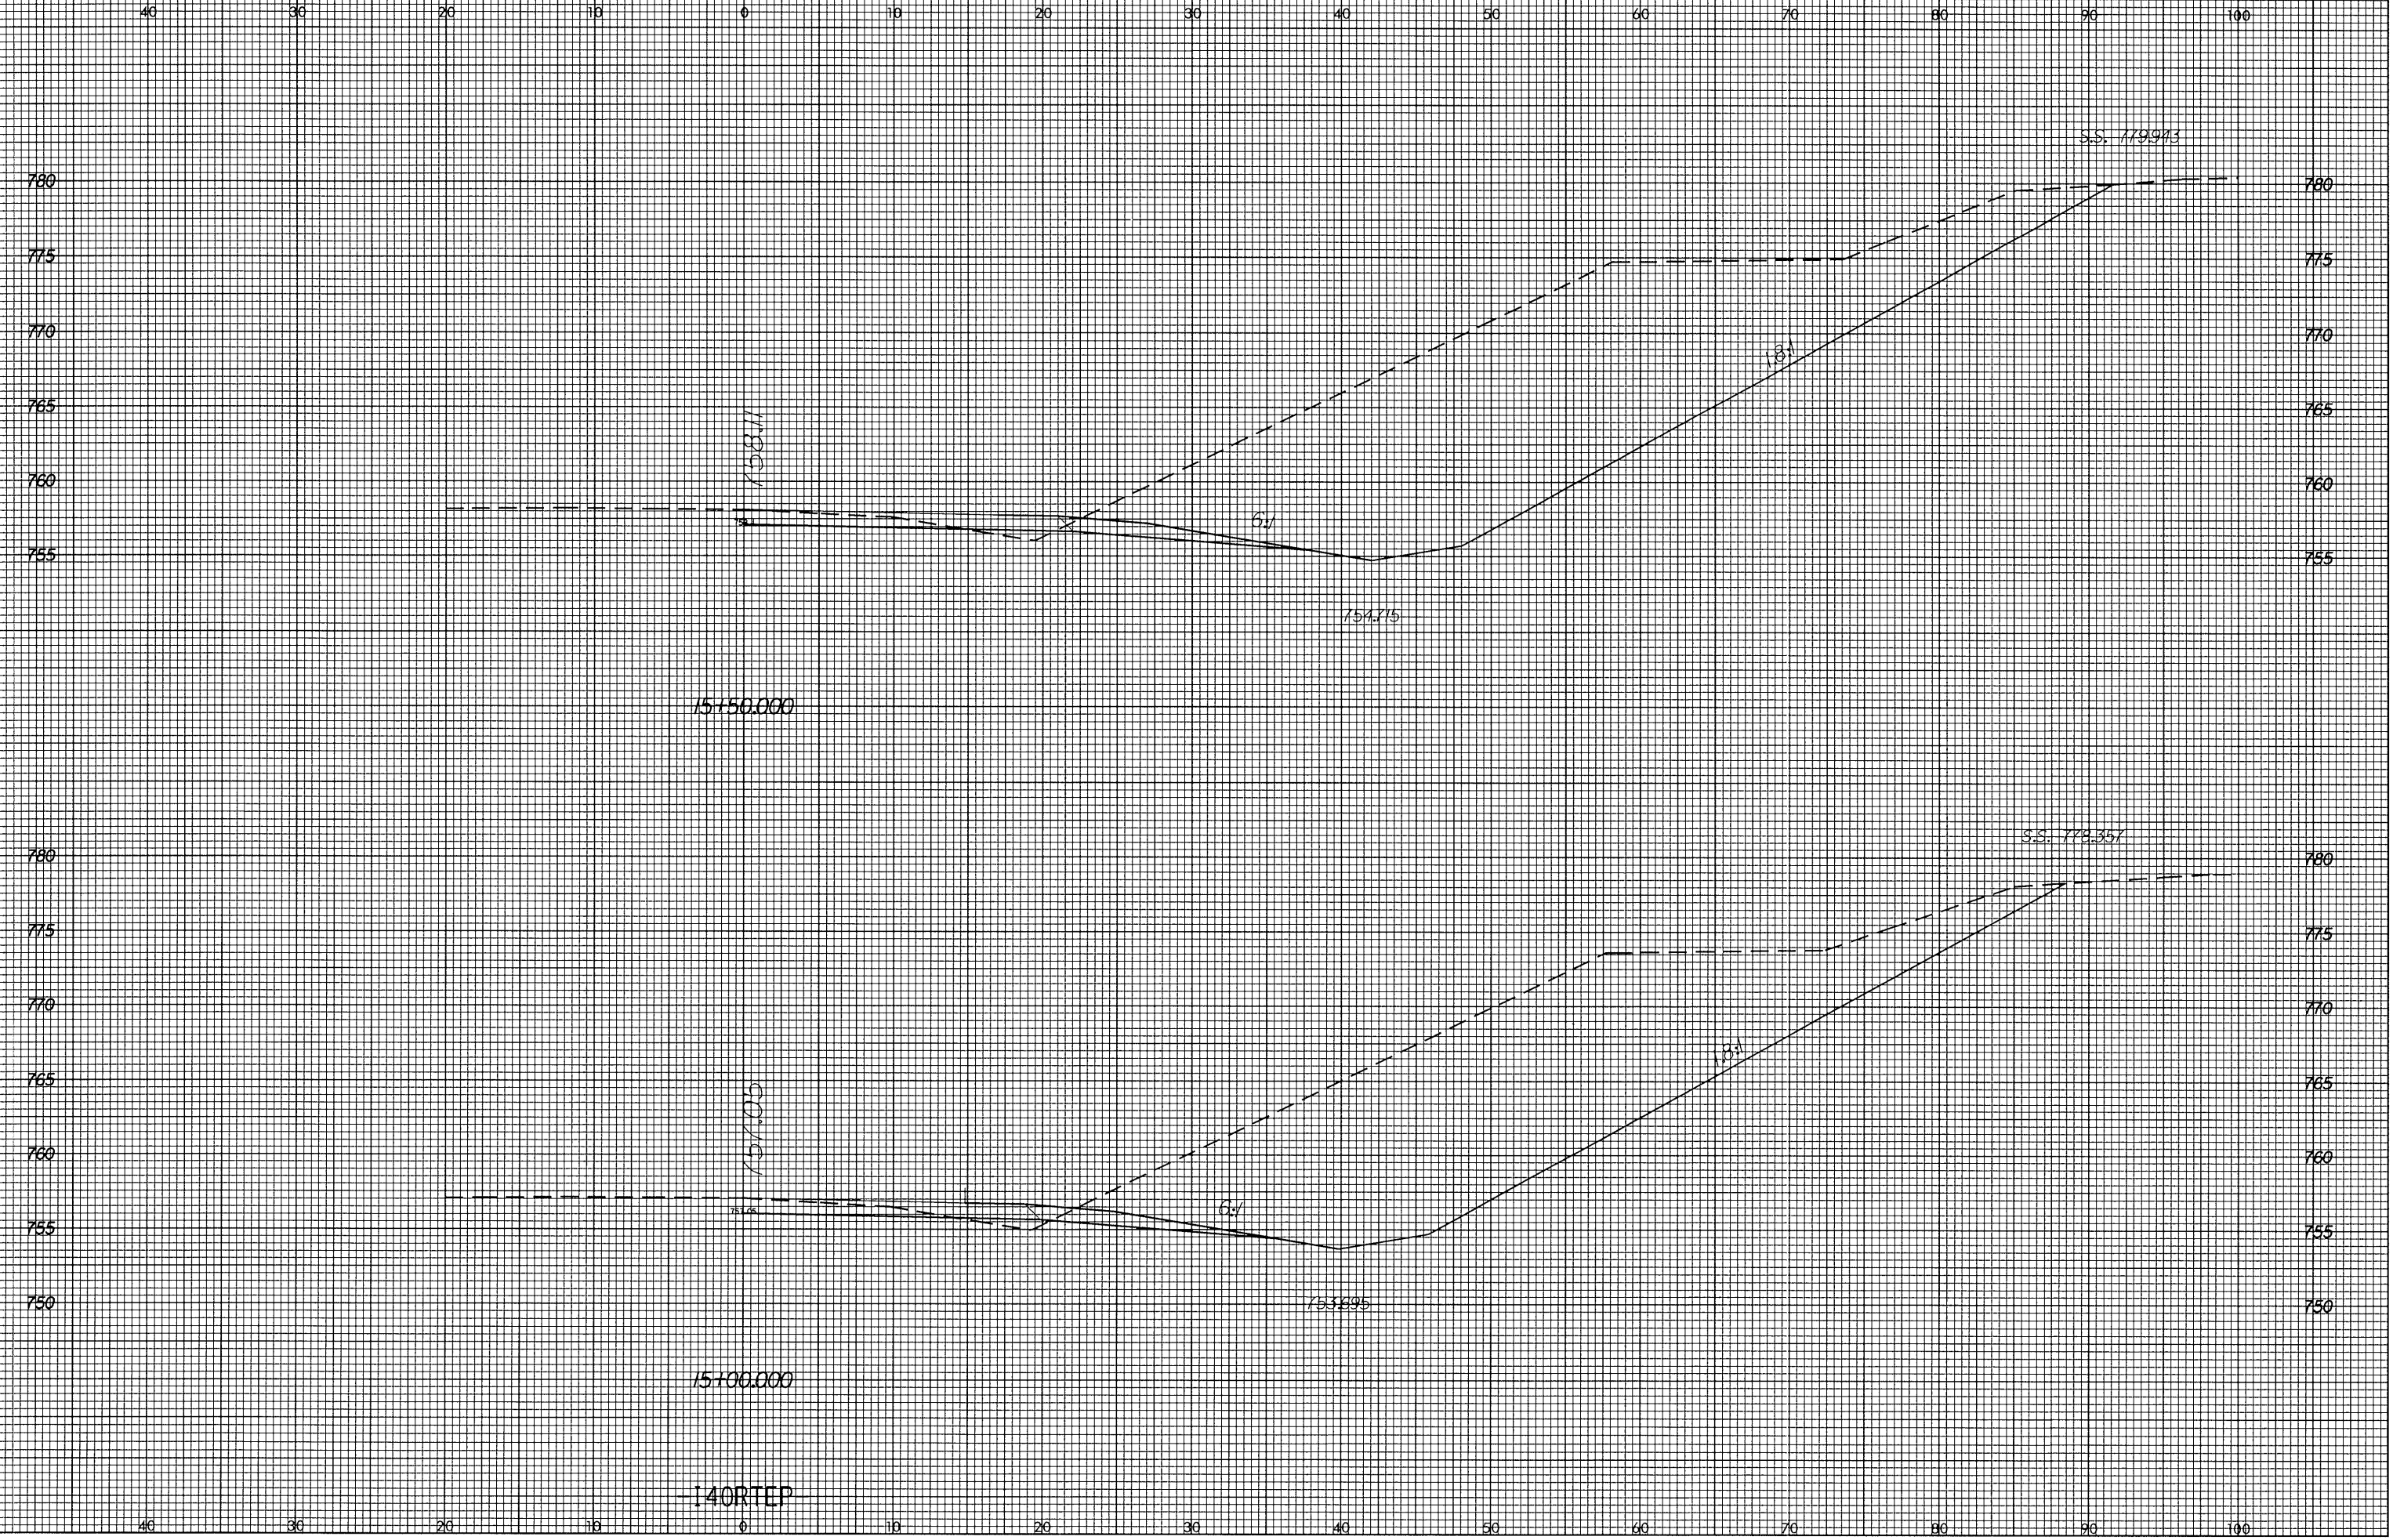

02 JUN 2004 14:18
S:\2004\1401\1401.Plot1

140RTEP