
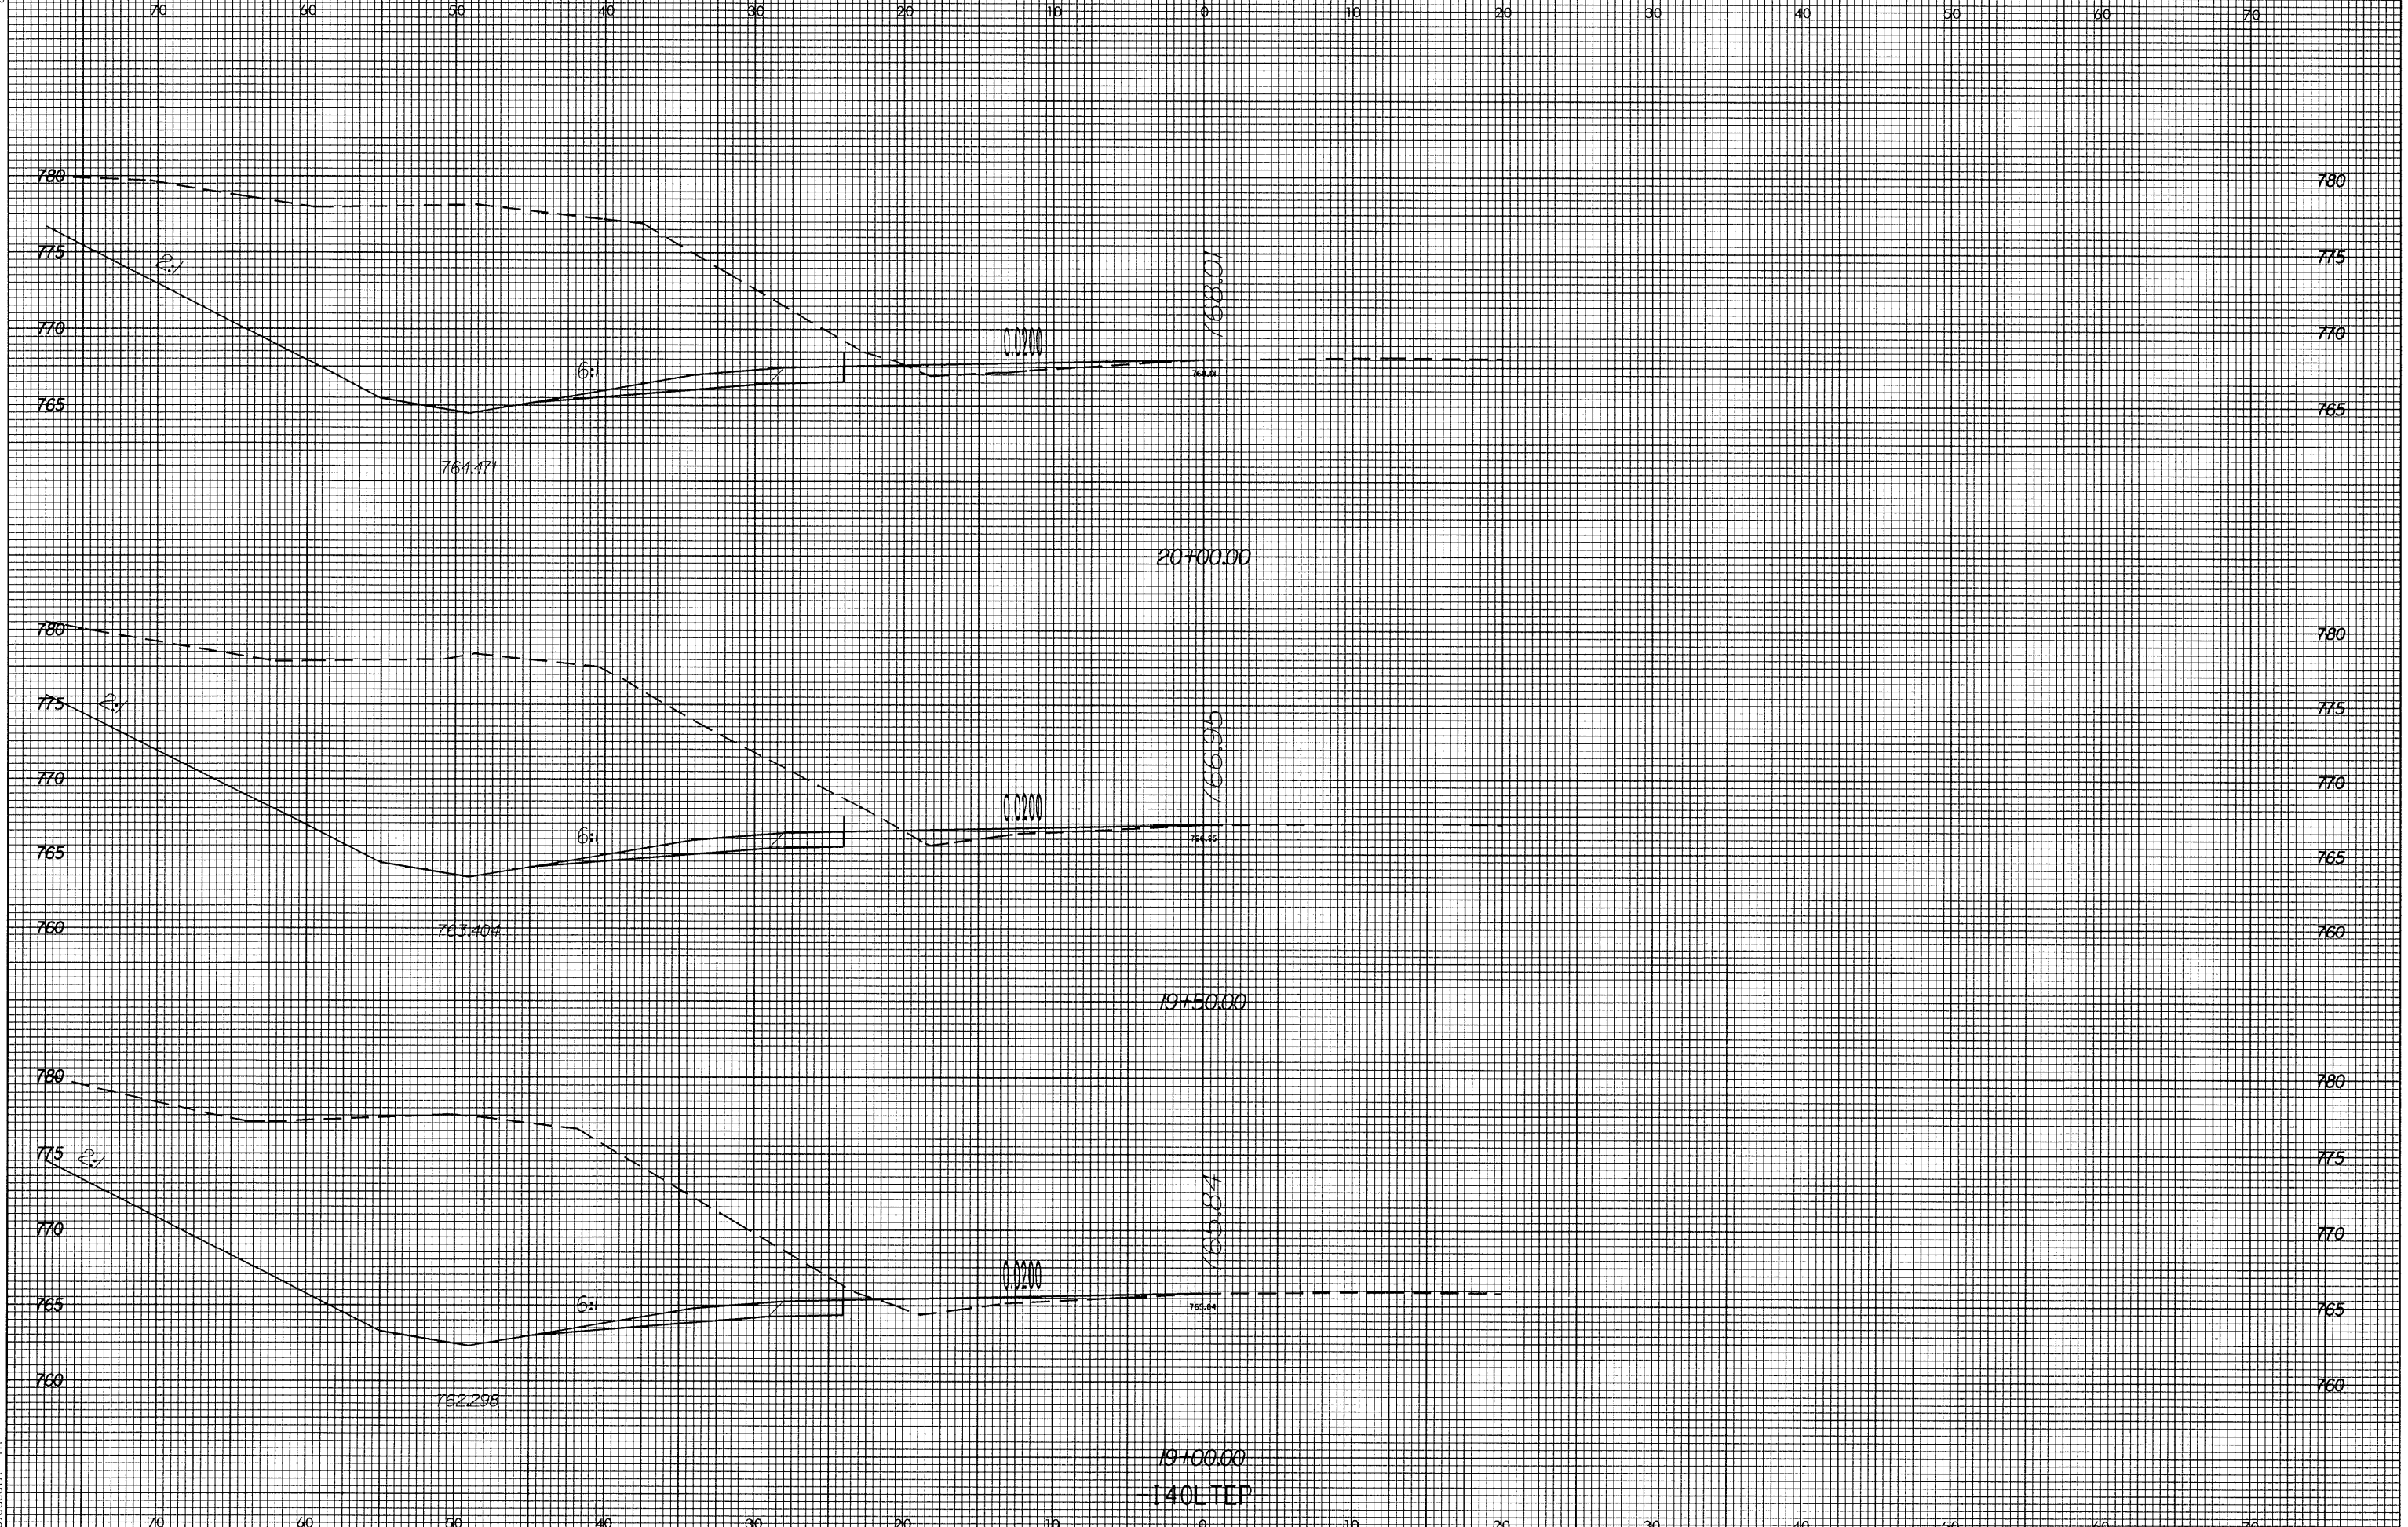


8/23/99

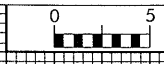

02-JUN-2004 14:45
D:\2102\001\A1\EP.rpl
b:\a\11\A