

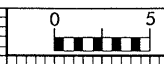


8/23/99

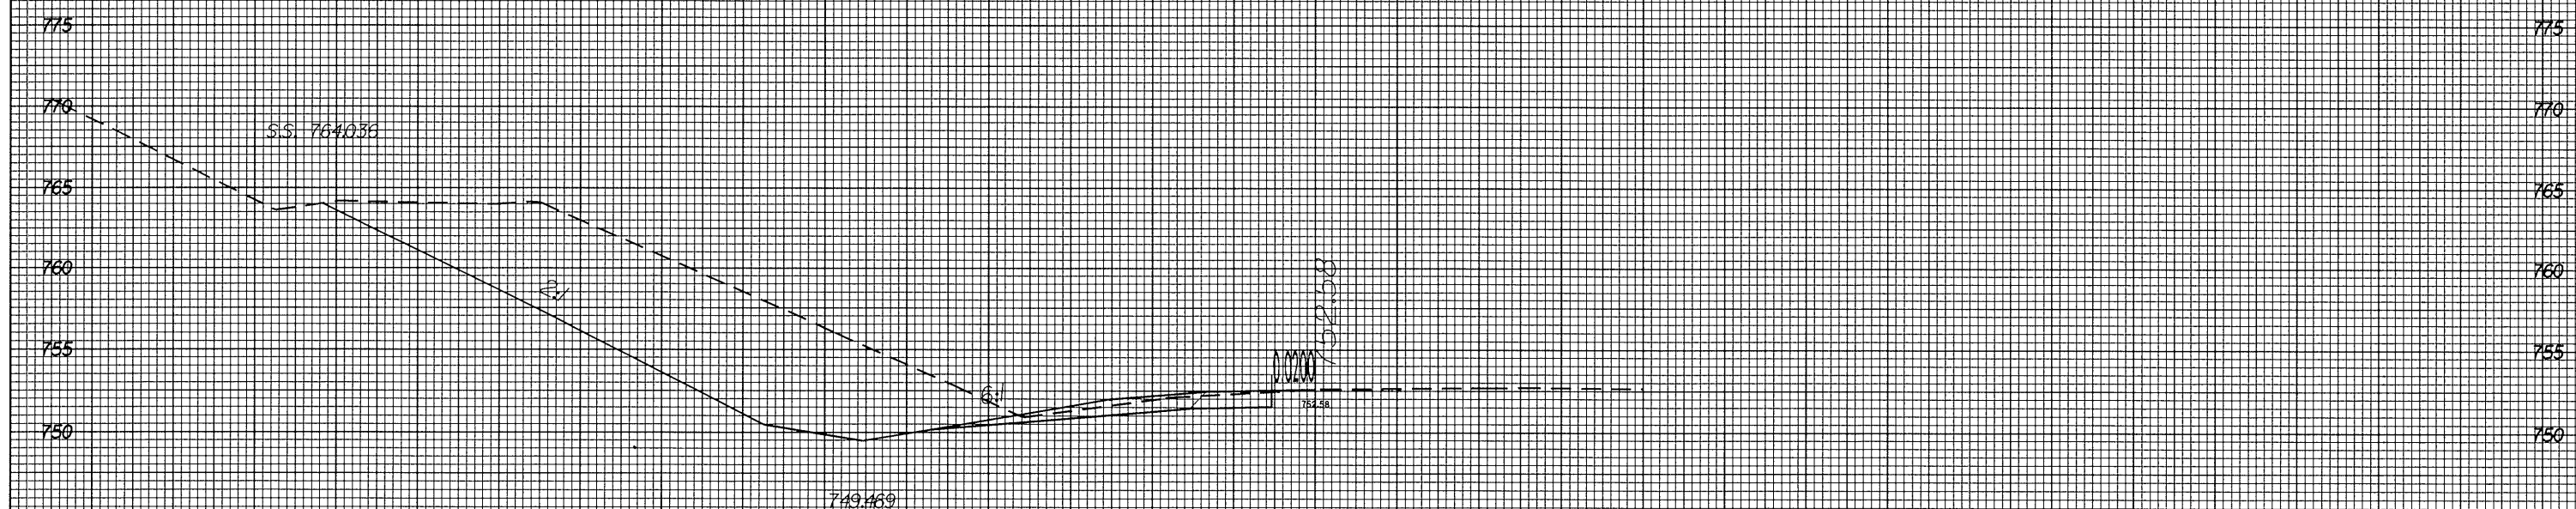

70 60 50 40 30 20 10 0 10 20 30 40 50 60 70

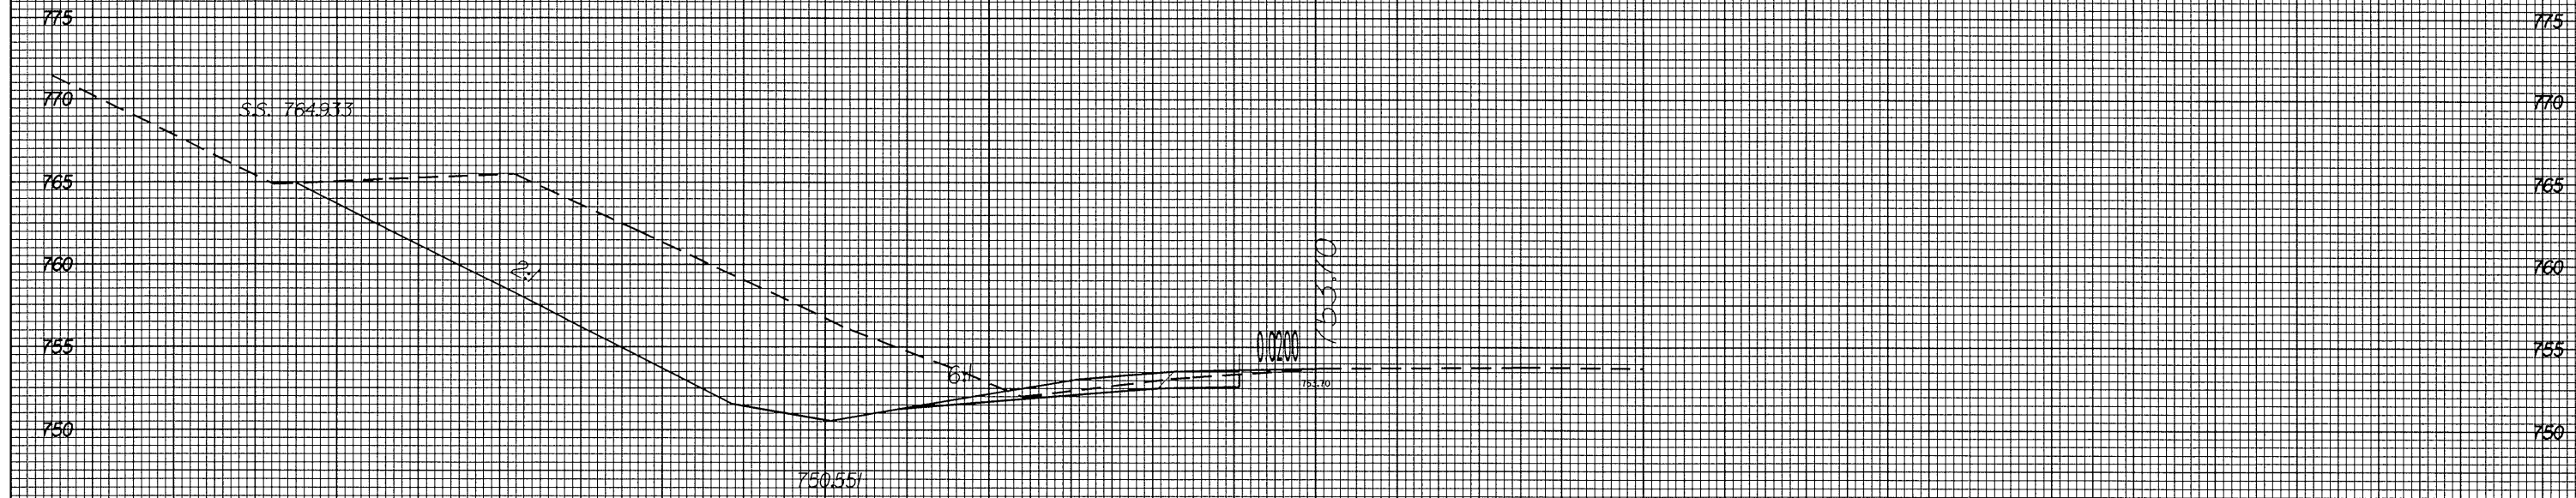

70 60 50 40 30 20 10 0 10 20 30 40 50 60 70

140LTP

02 JUN 2004 14:13  
5162991140LTP.xpl