


8/23/99

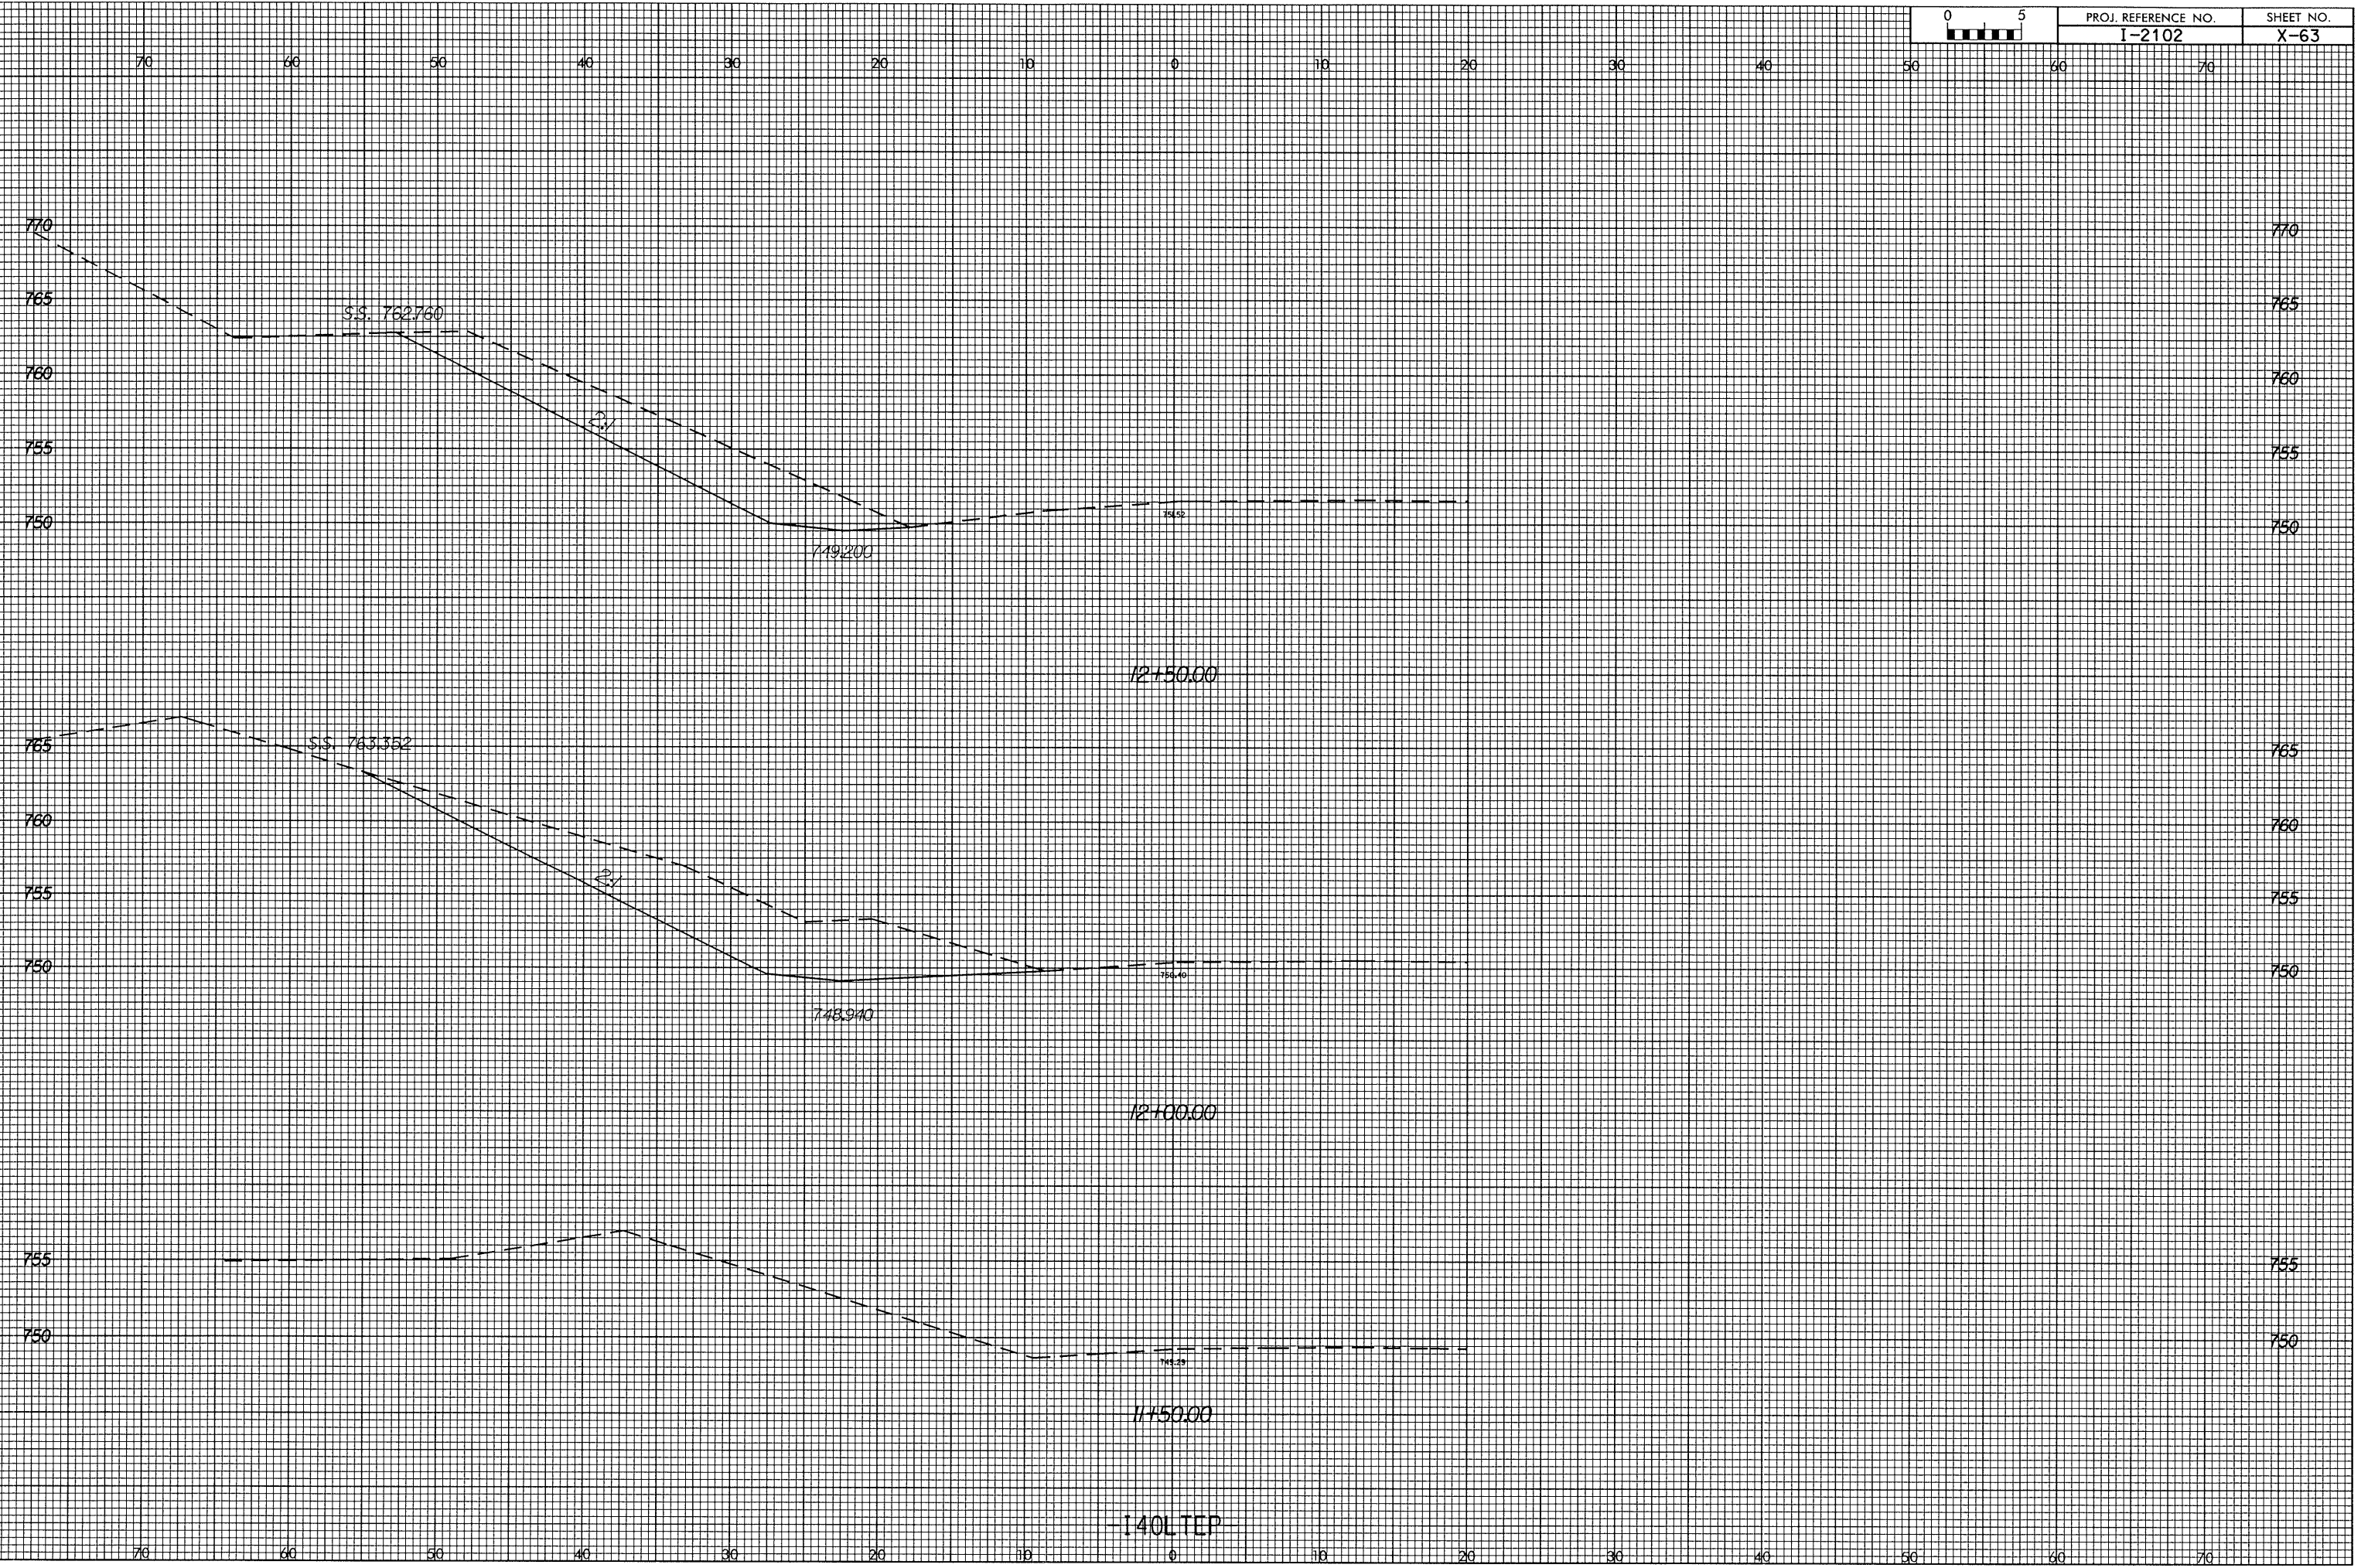

02-JUN-2004 14:17
D:\2102\140LTP.dwg
D:\2102\140LTP.dwg