
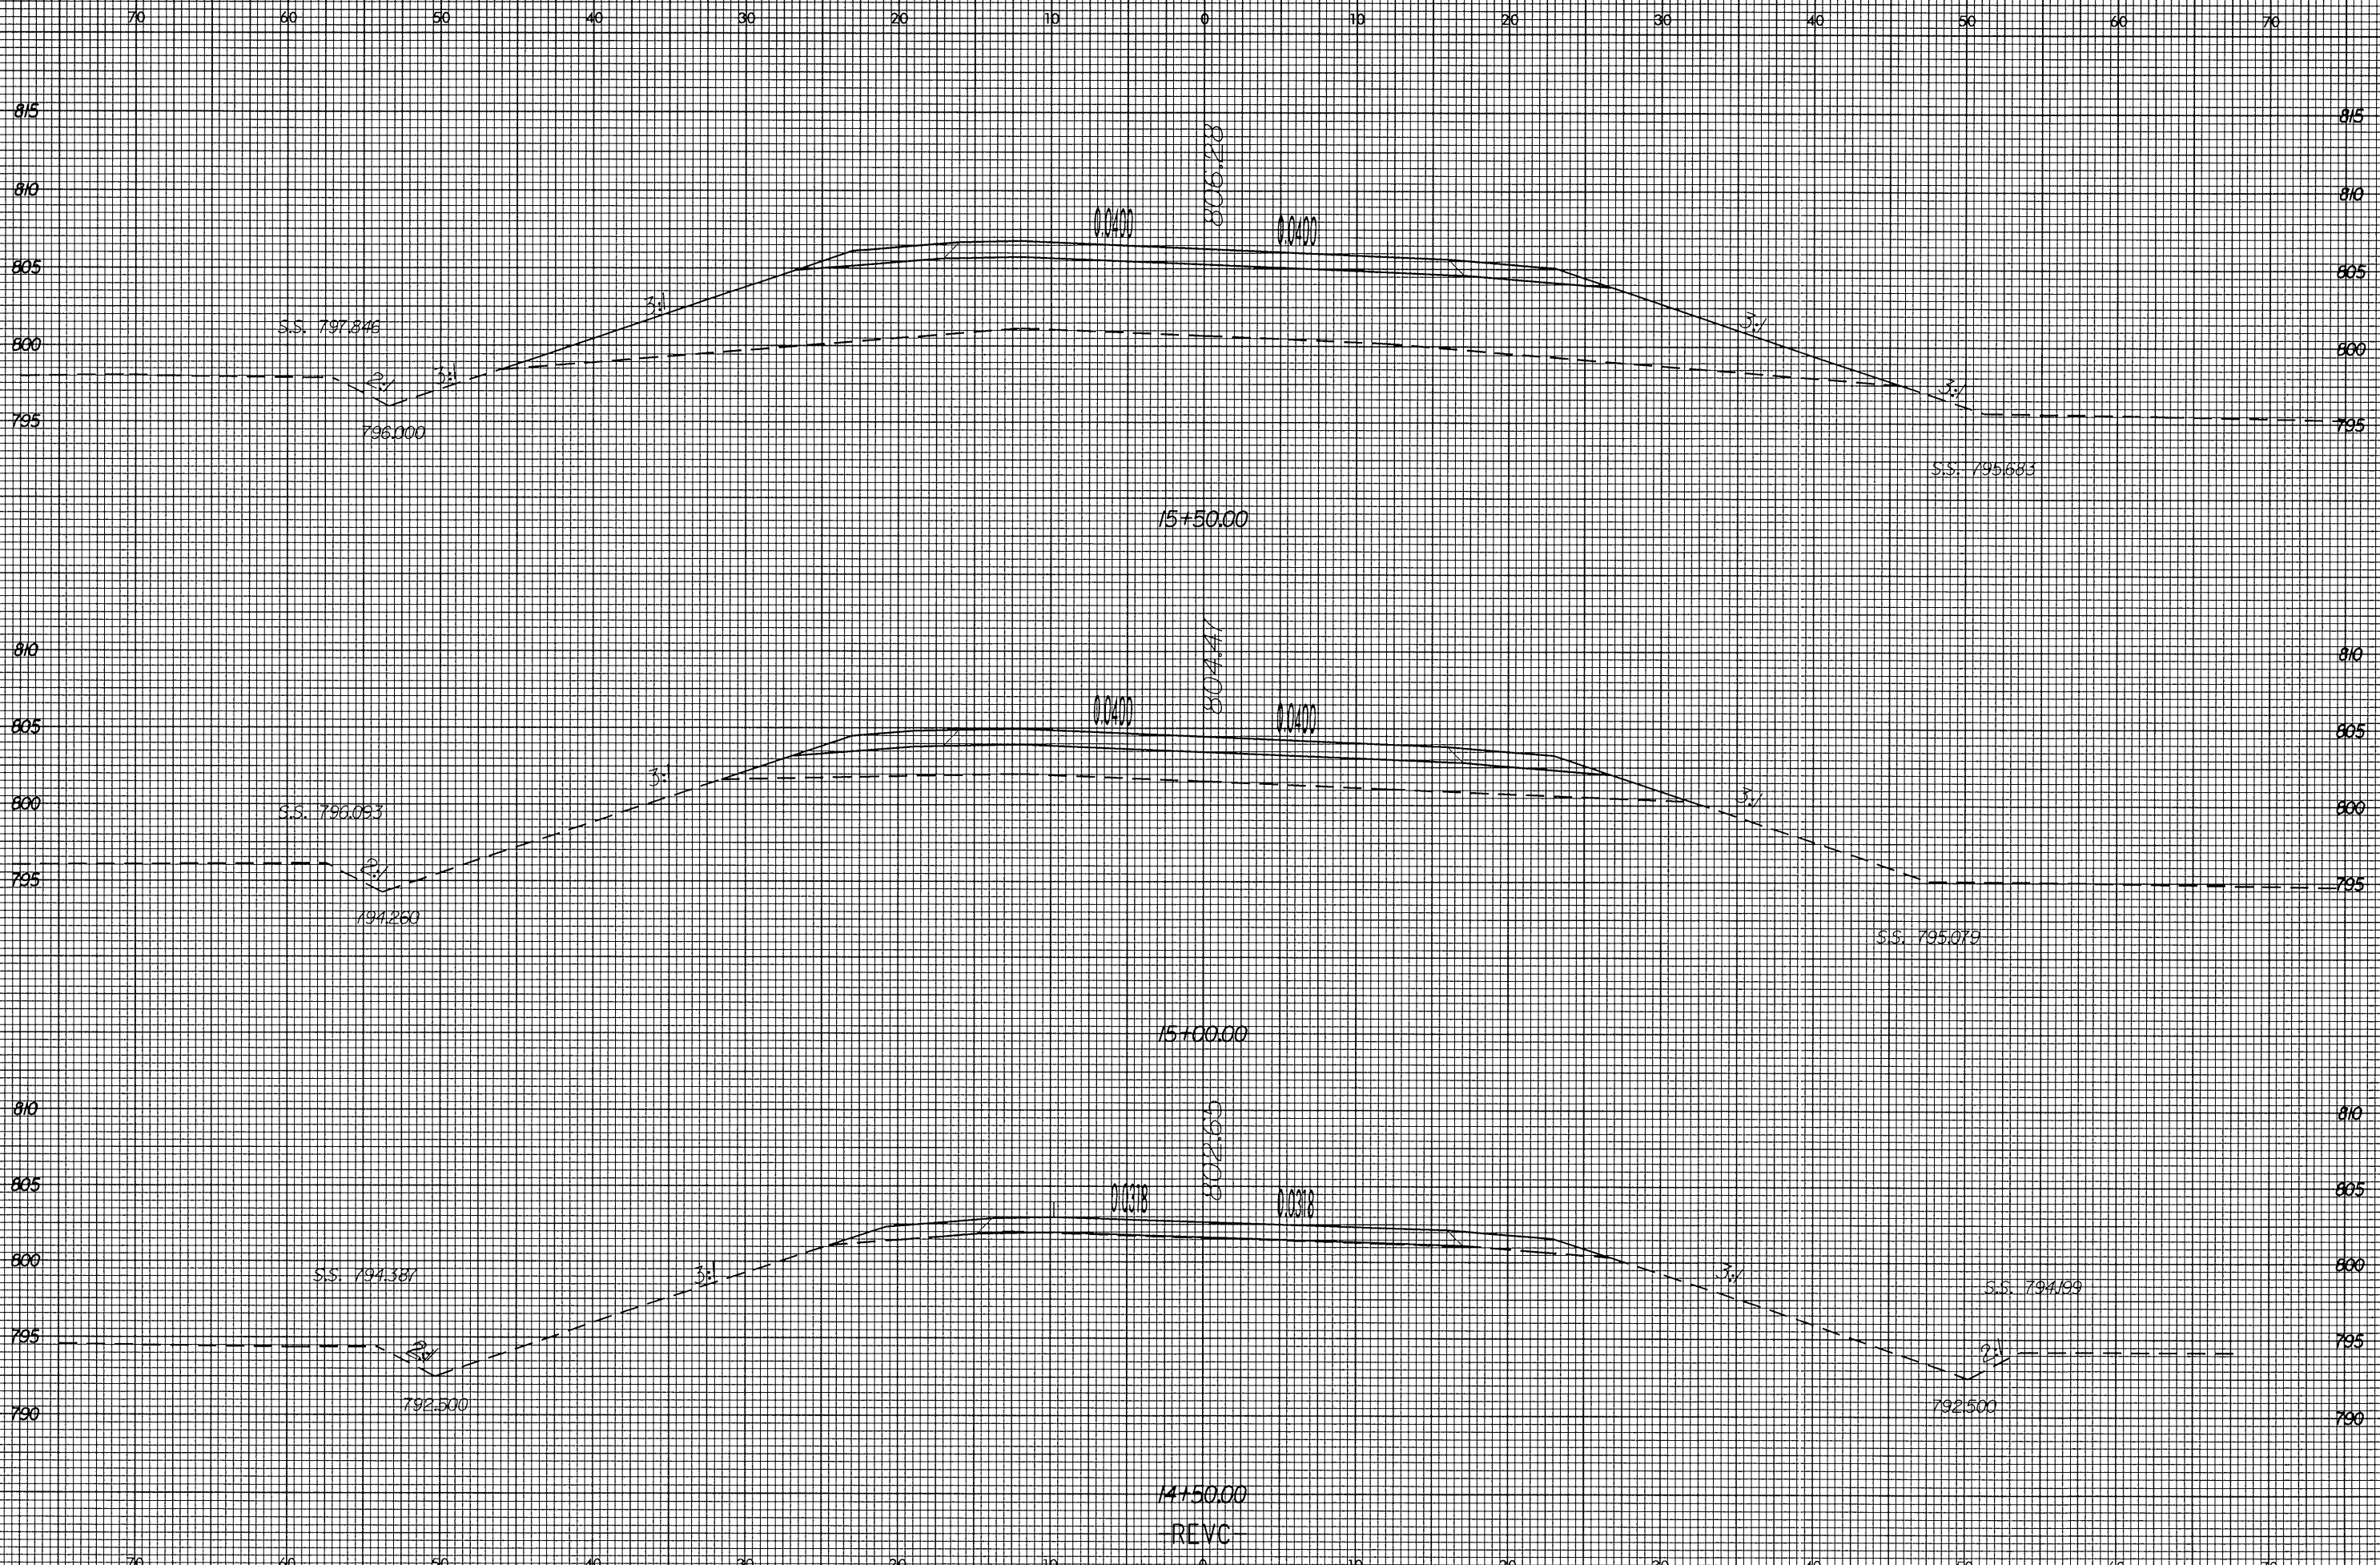


8/23/99

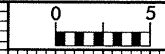

22-JUN-2004 14:20  
31-12-07 10:09  
\\sawdill\comp\05CAD\212285

14+50.00  
REVC