

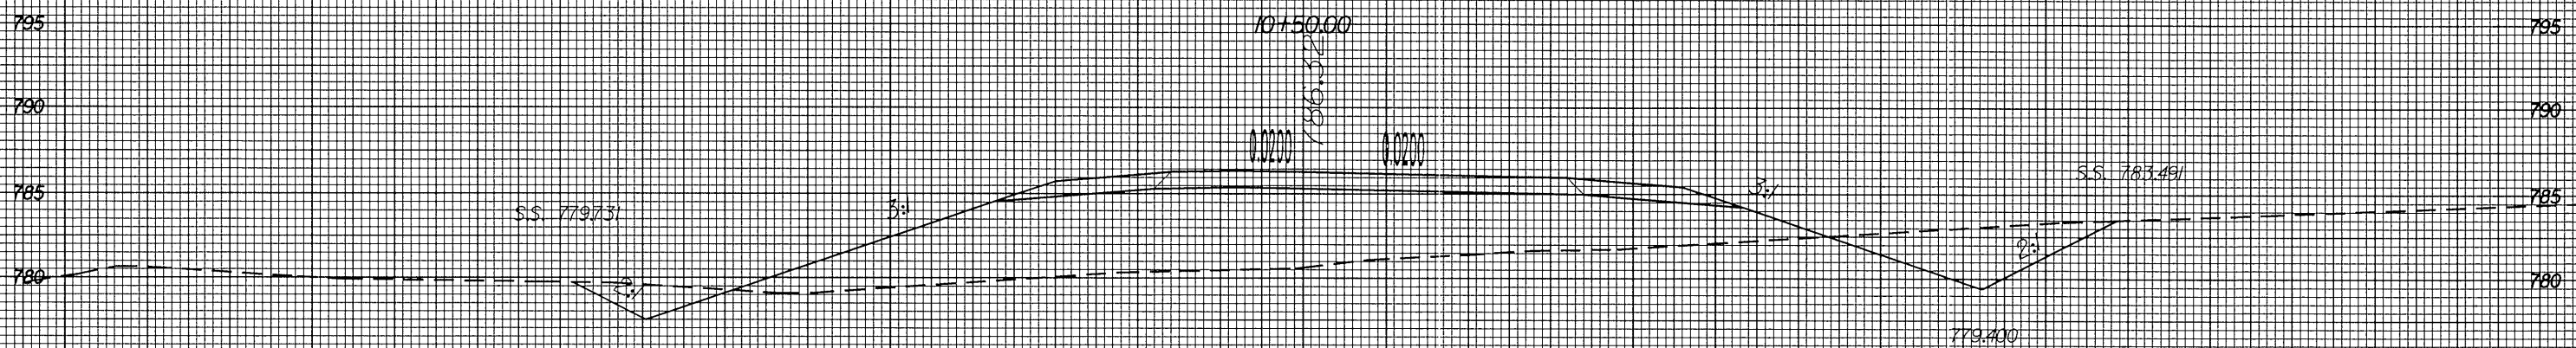


8/23/99

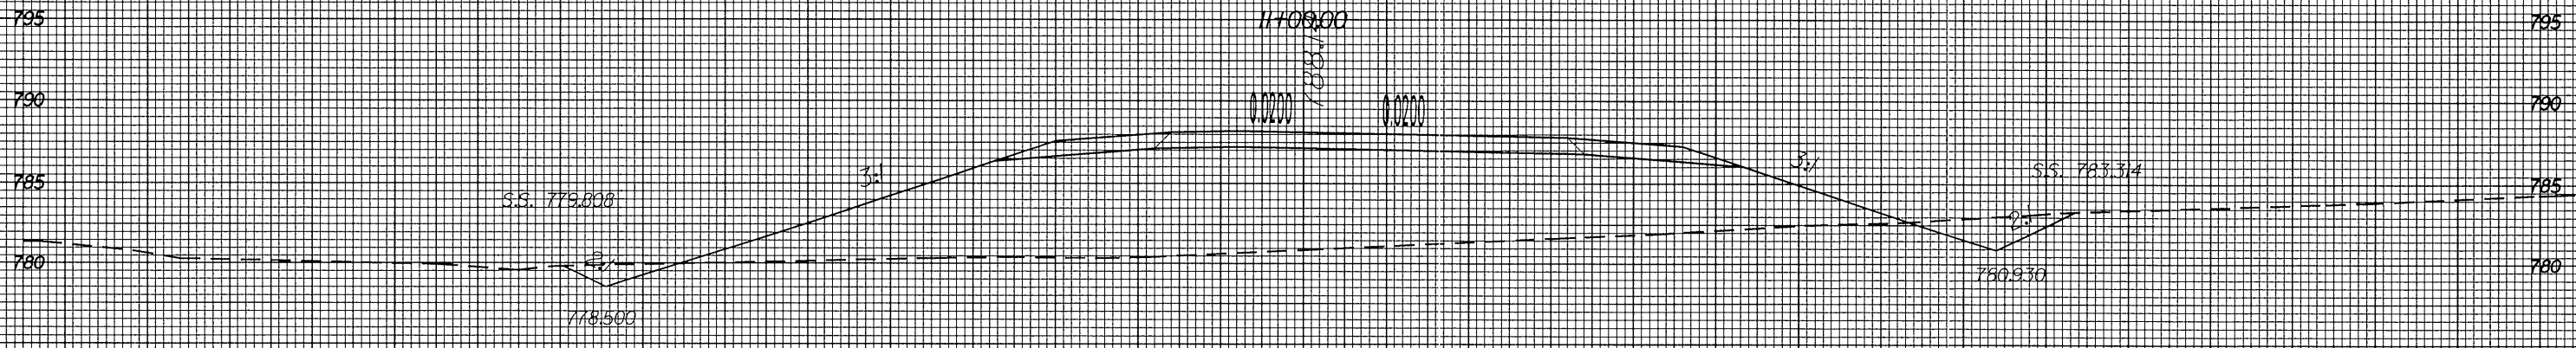

PROJ. REFERENCE NO.	SHEET NO.
I-2102	X-55

70 60 50 40 30 20 10 0 10 20 30 40 50 60 70

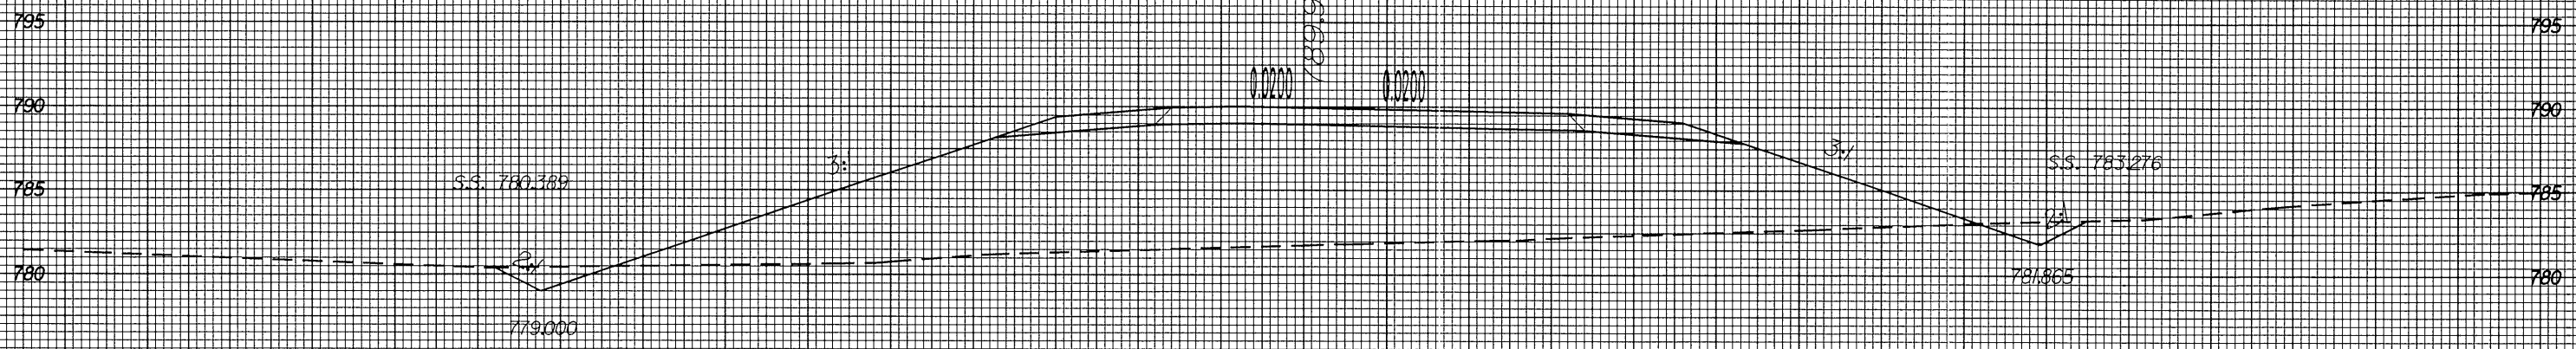

10+00.00
-REVC

70 60 50 40 30 20 10 0 10 20 30 40 50 60 70

02 JUN 2004 14:22
61.2101
blcawd11
ATC-DSCAD212285