


8/23/99

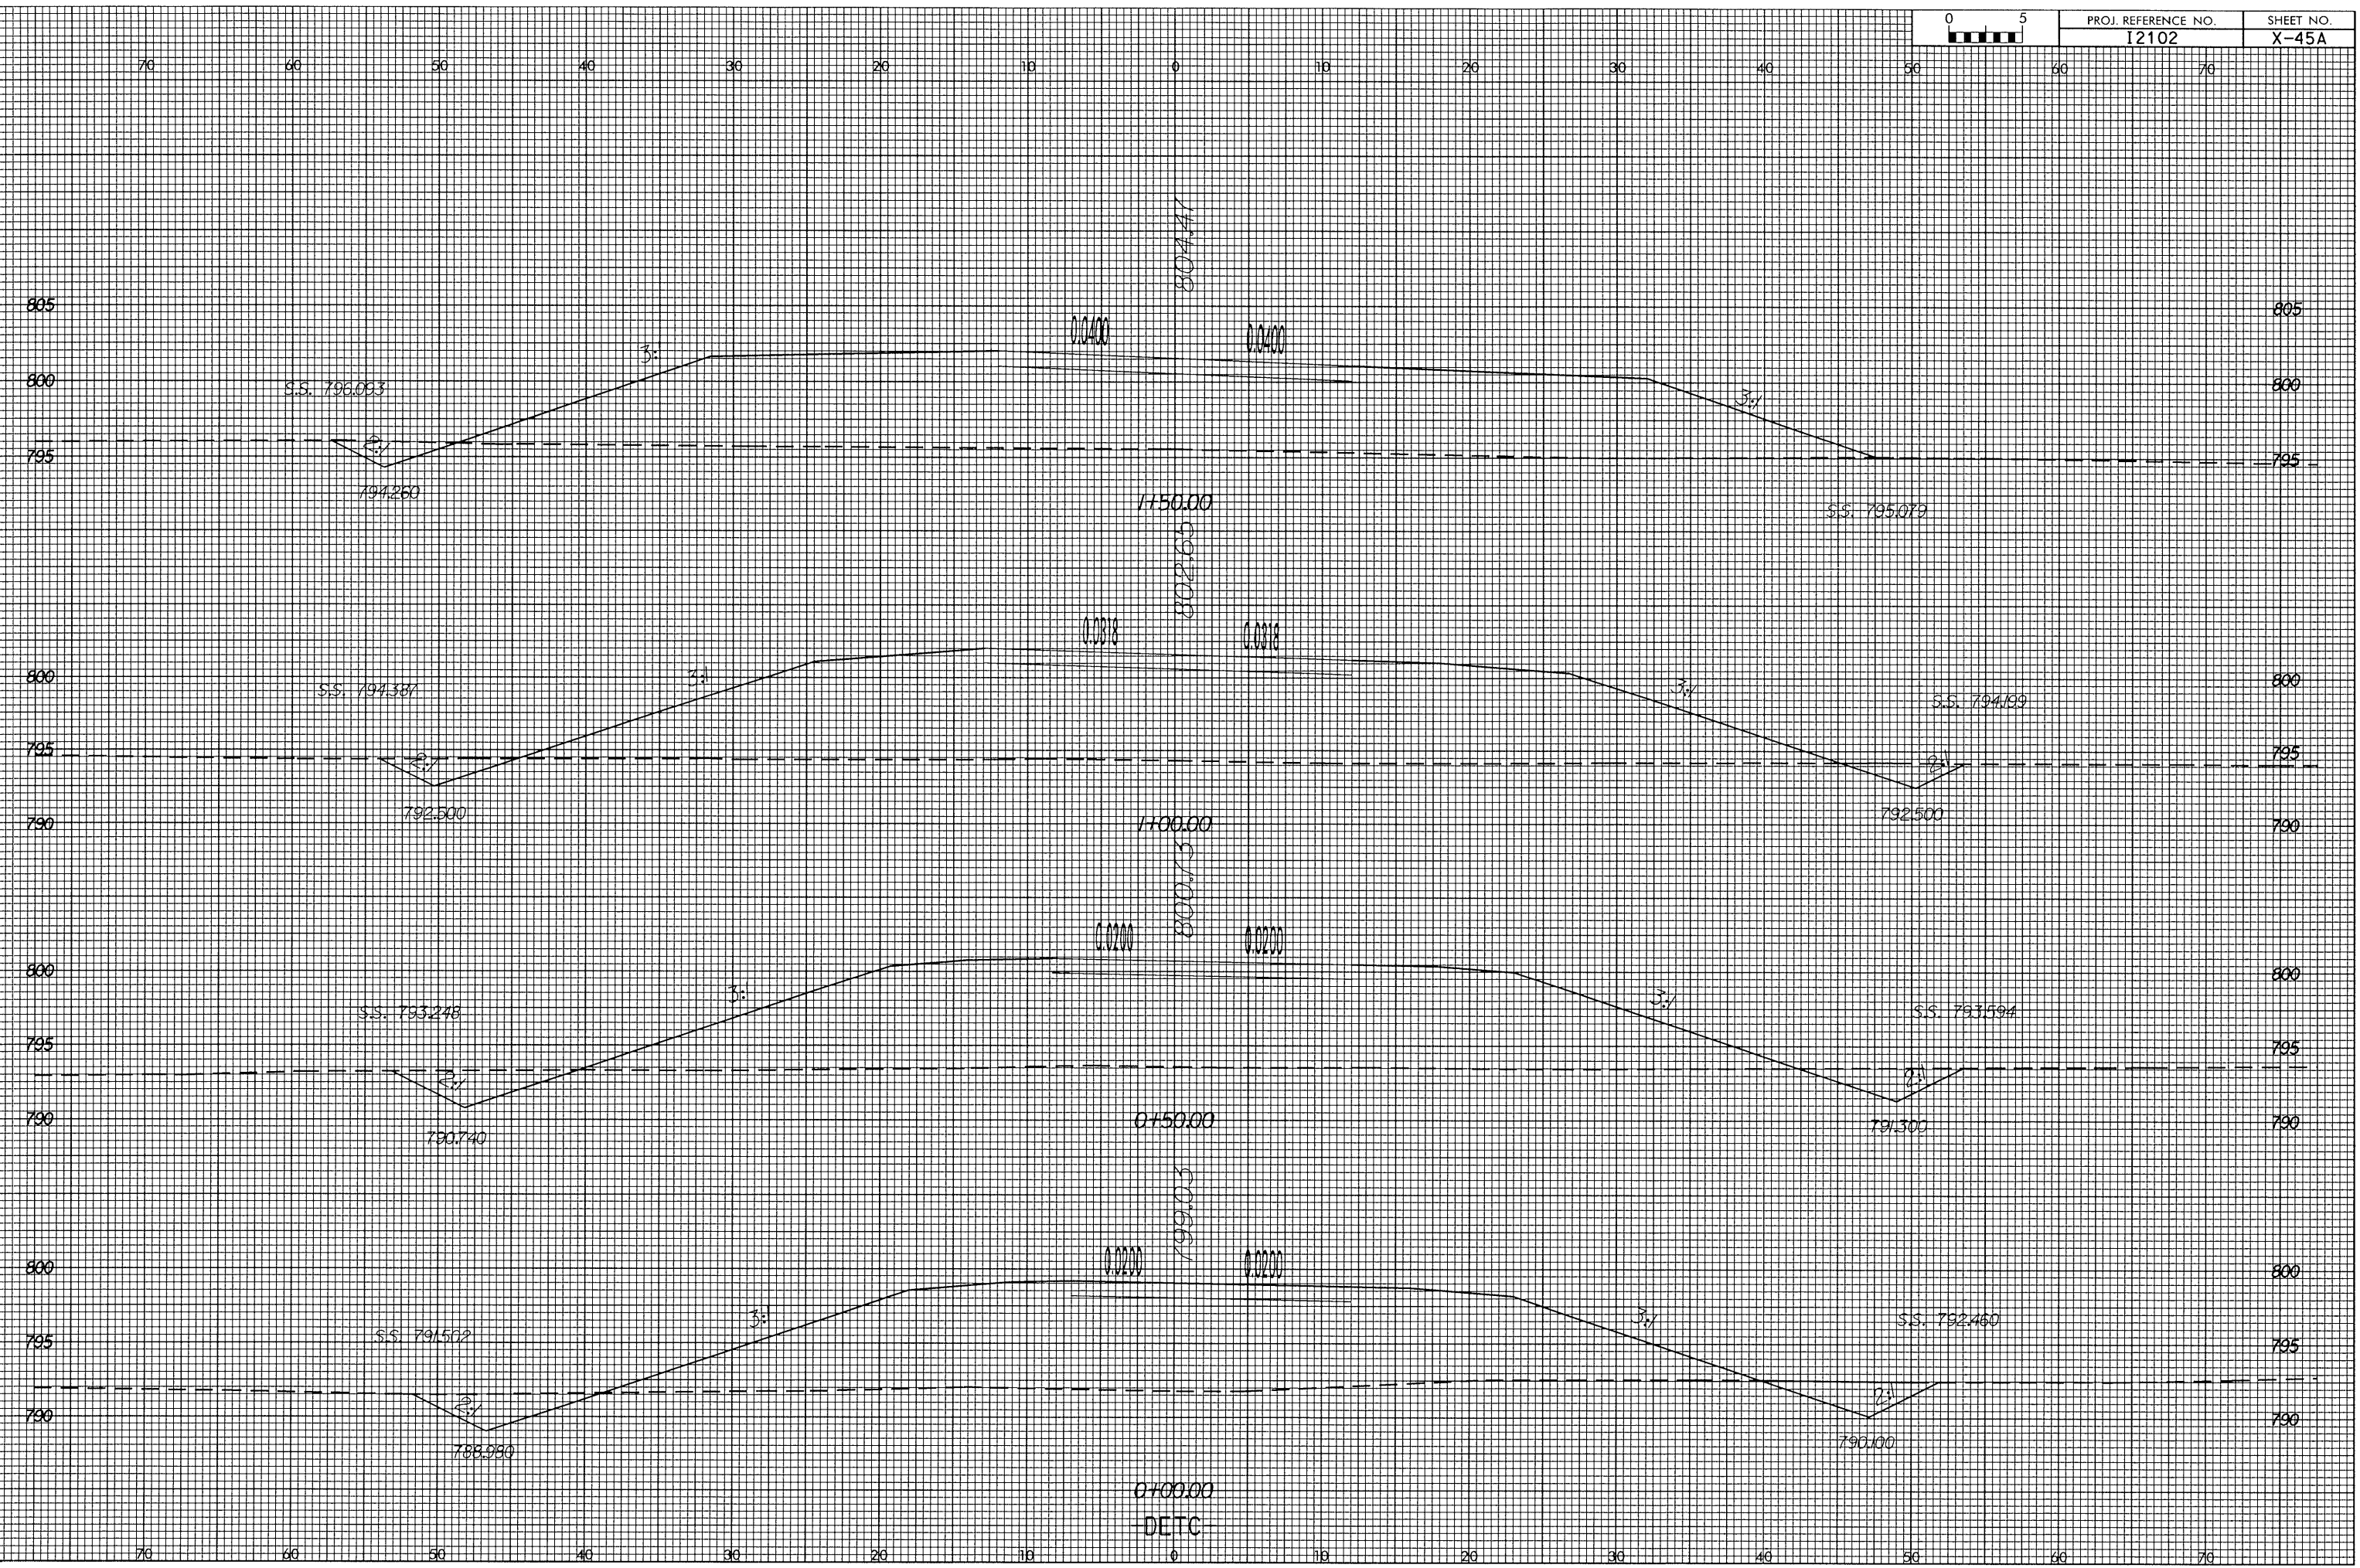

02 JUN 2004 14:26  
blscad11 ATTempC.detc.xpl