


8/23/99

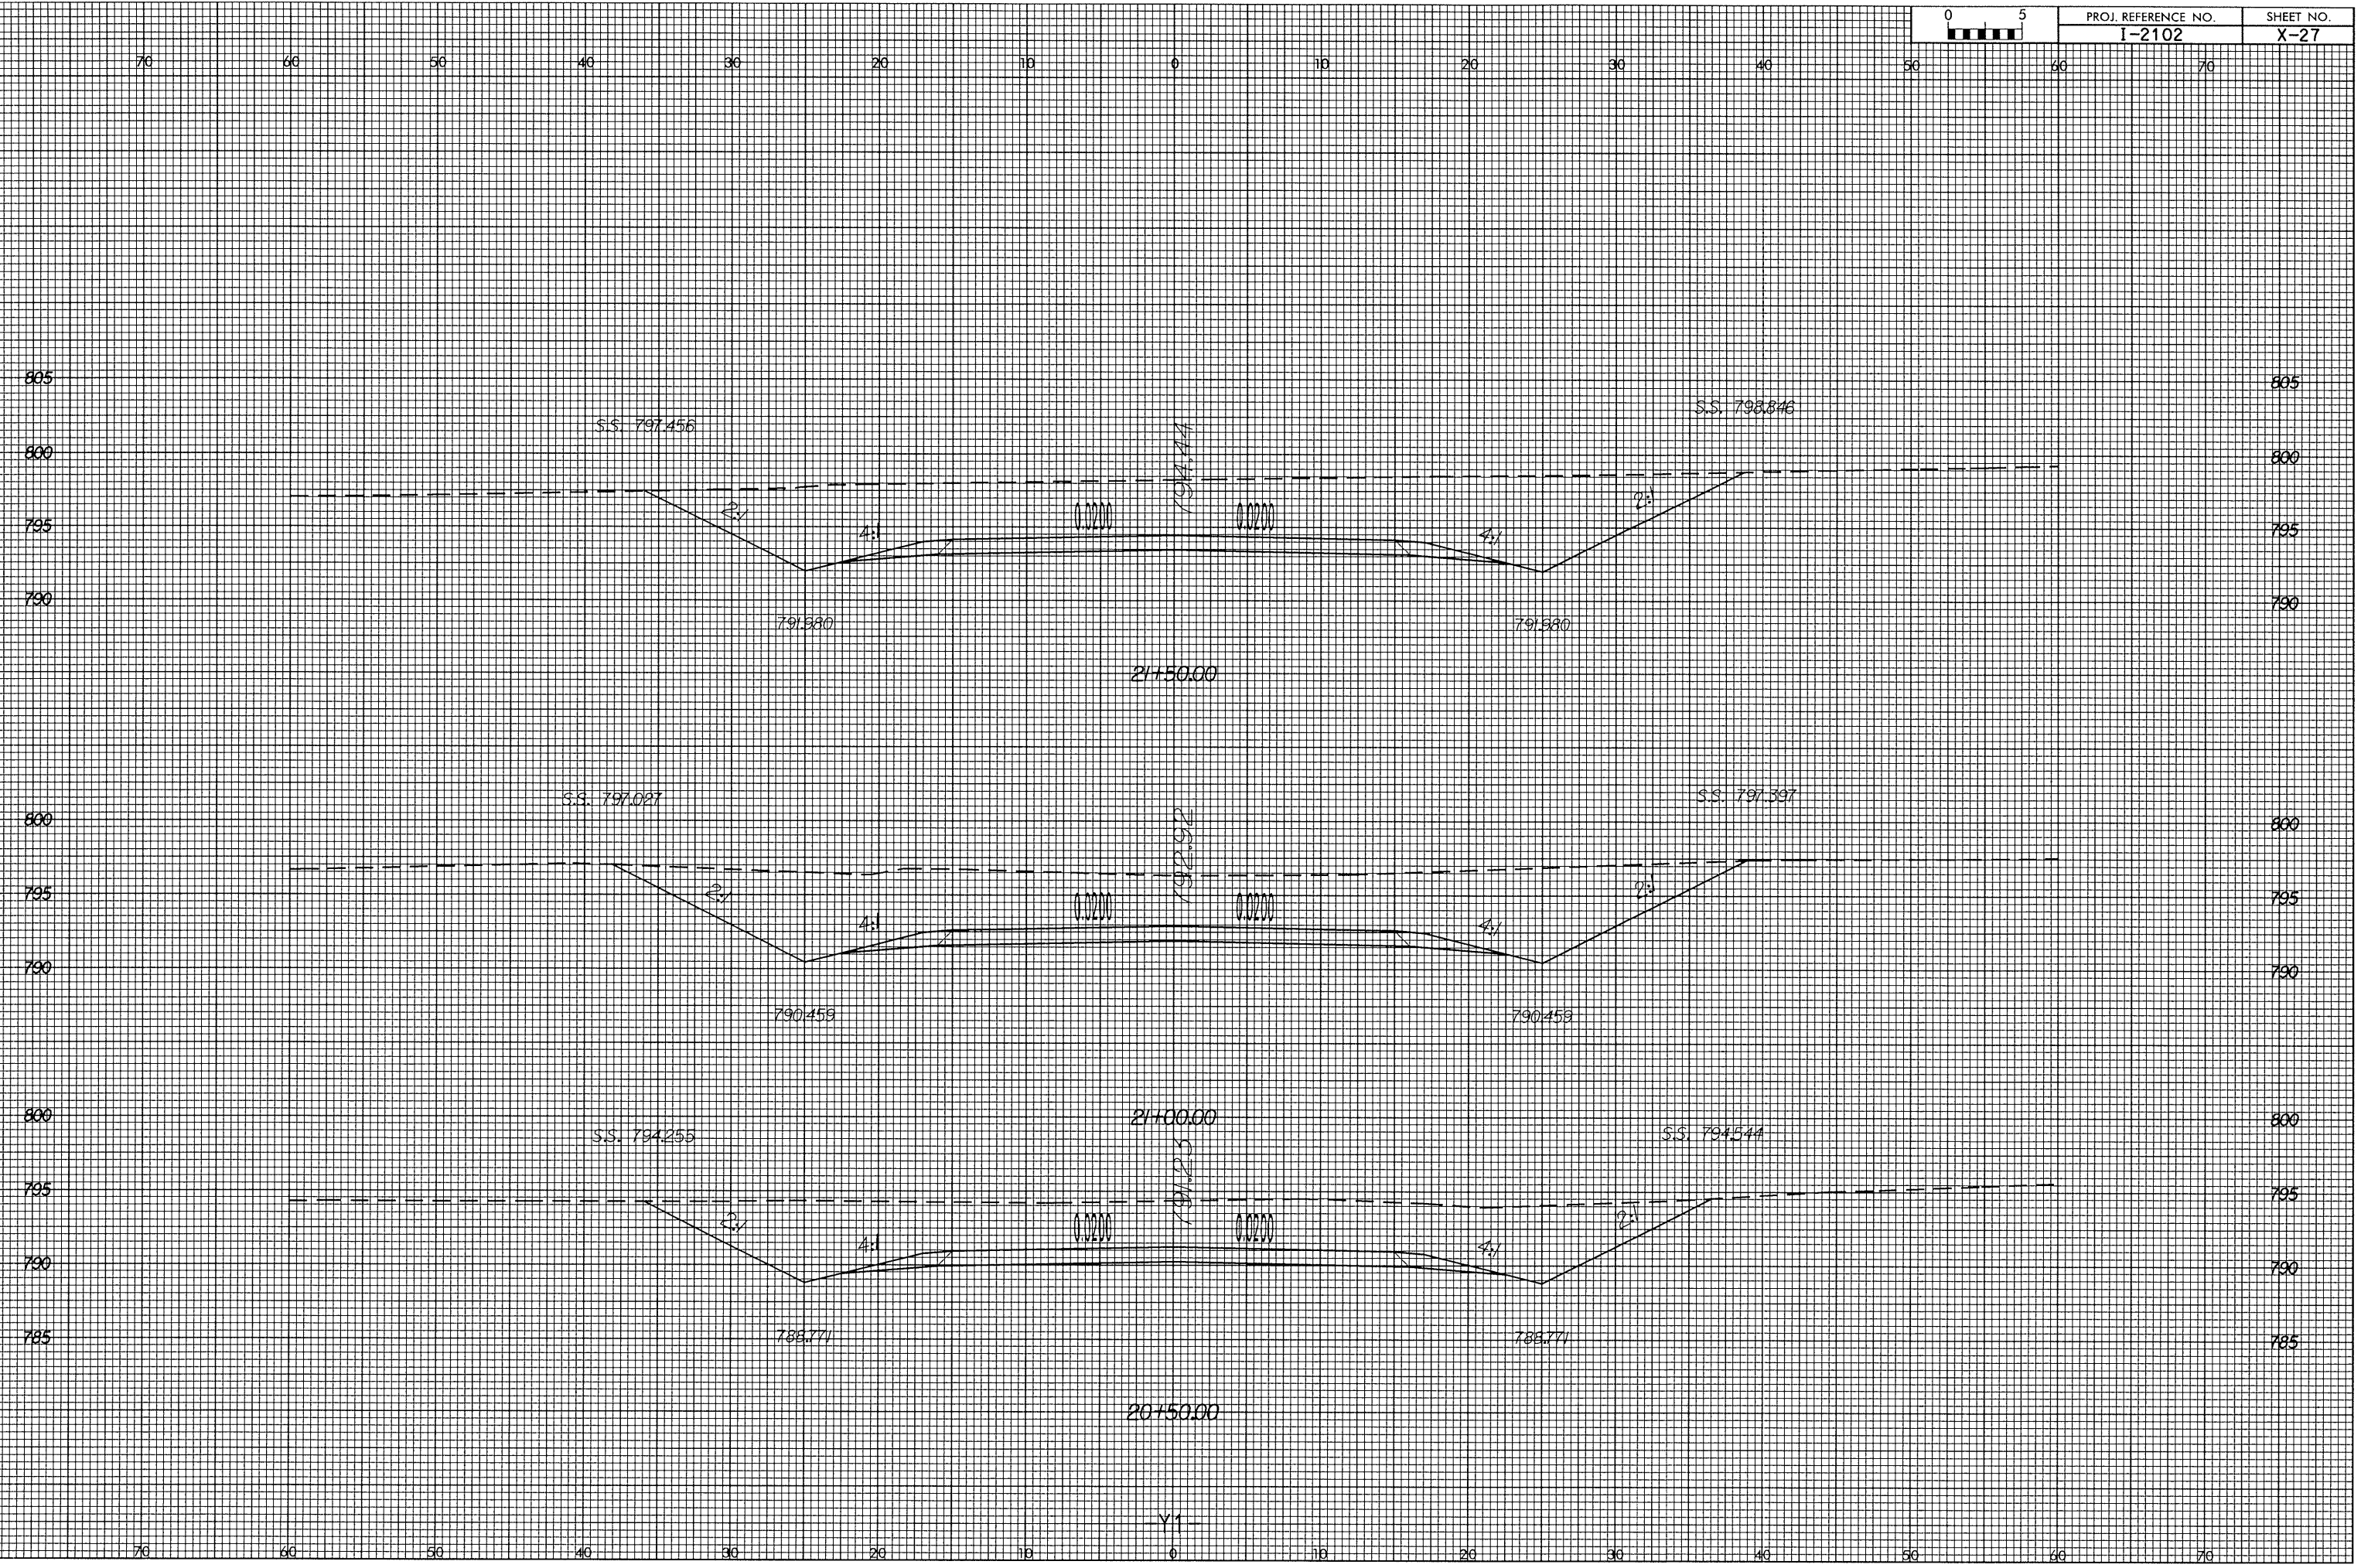

02-JUN-2004 13:43  
8/12/02 VJ  
bleasudj11