


8/23/99

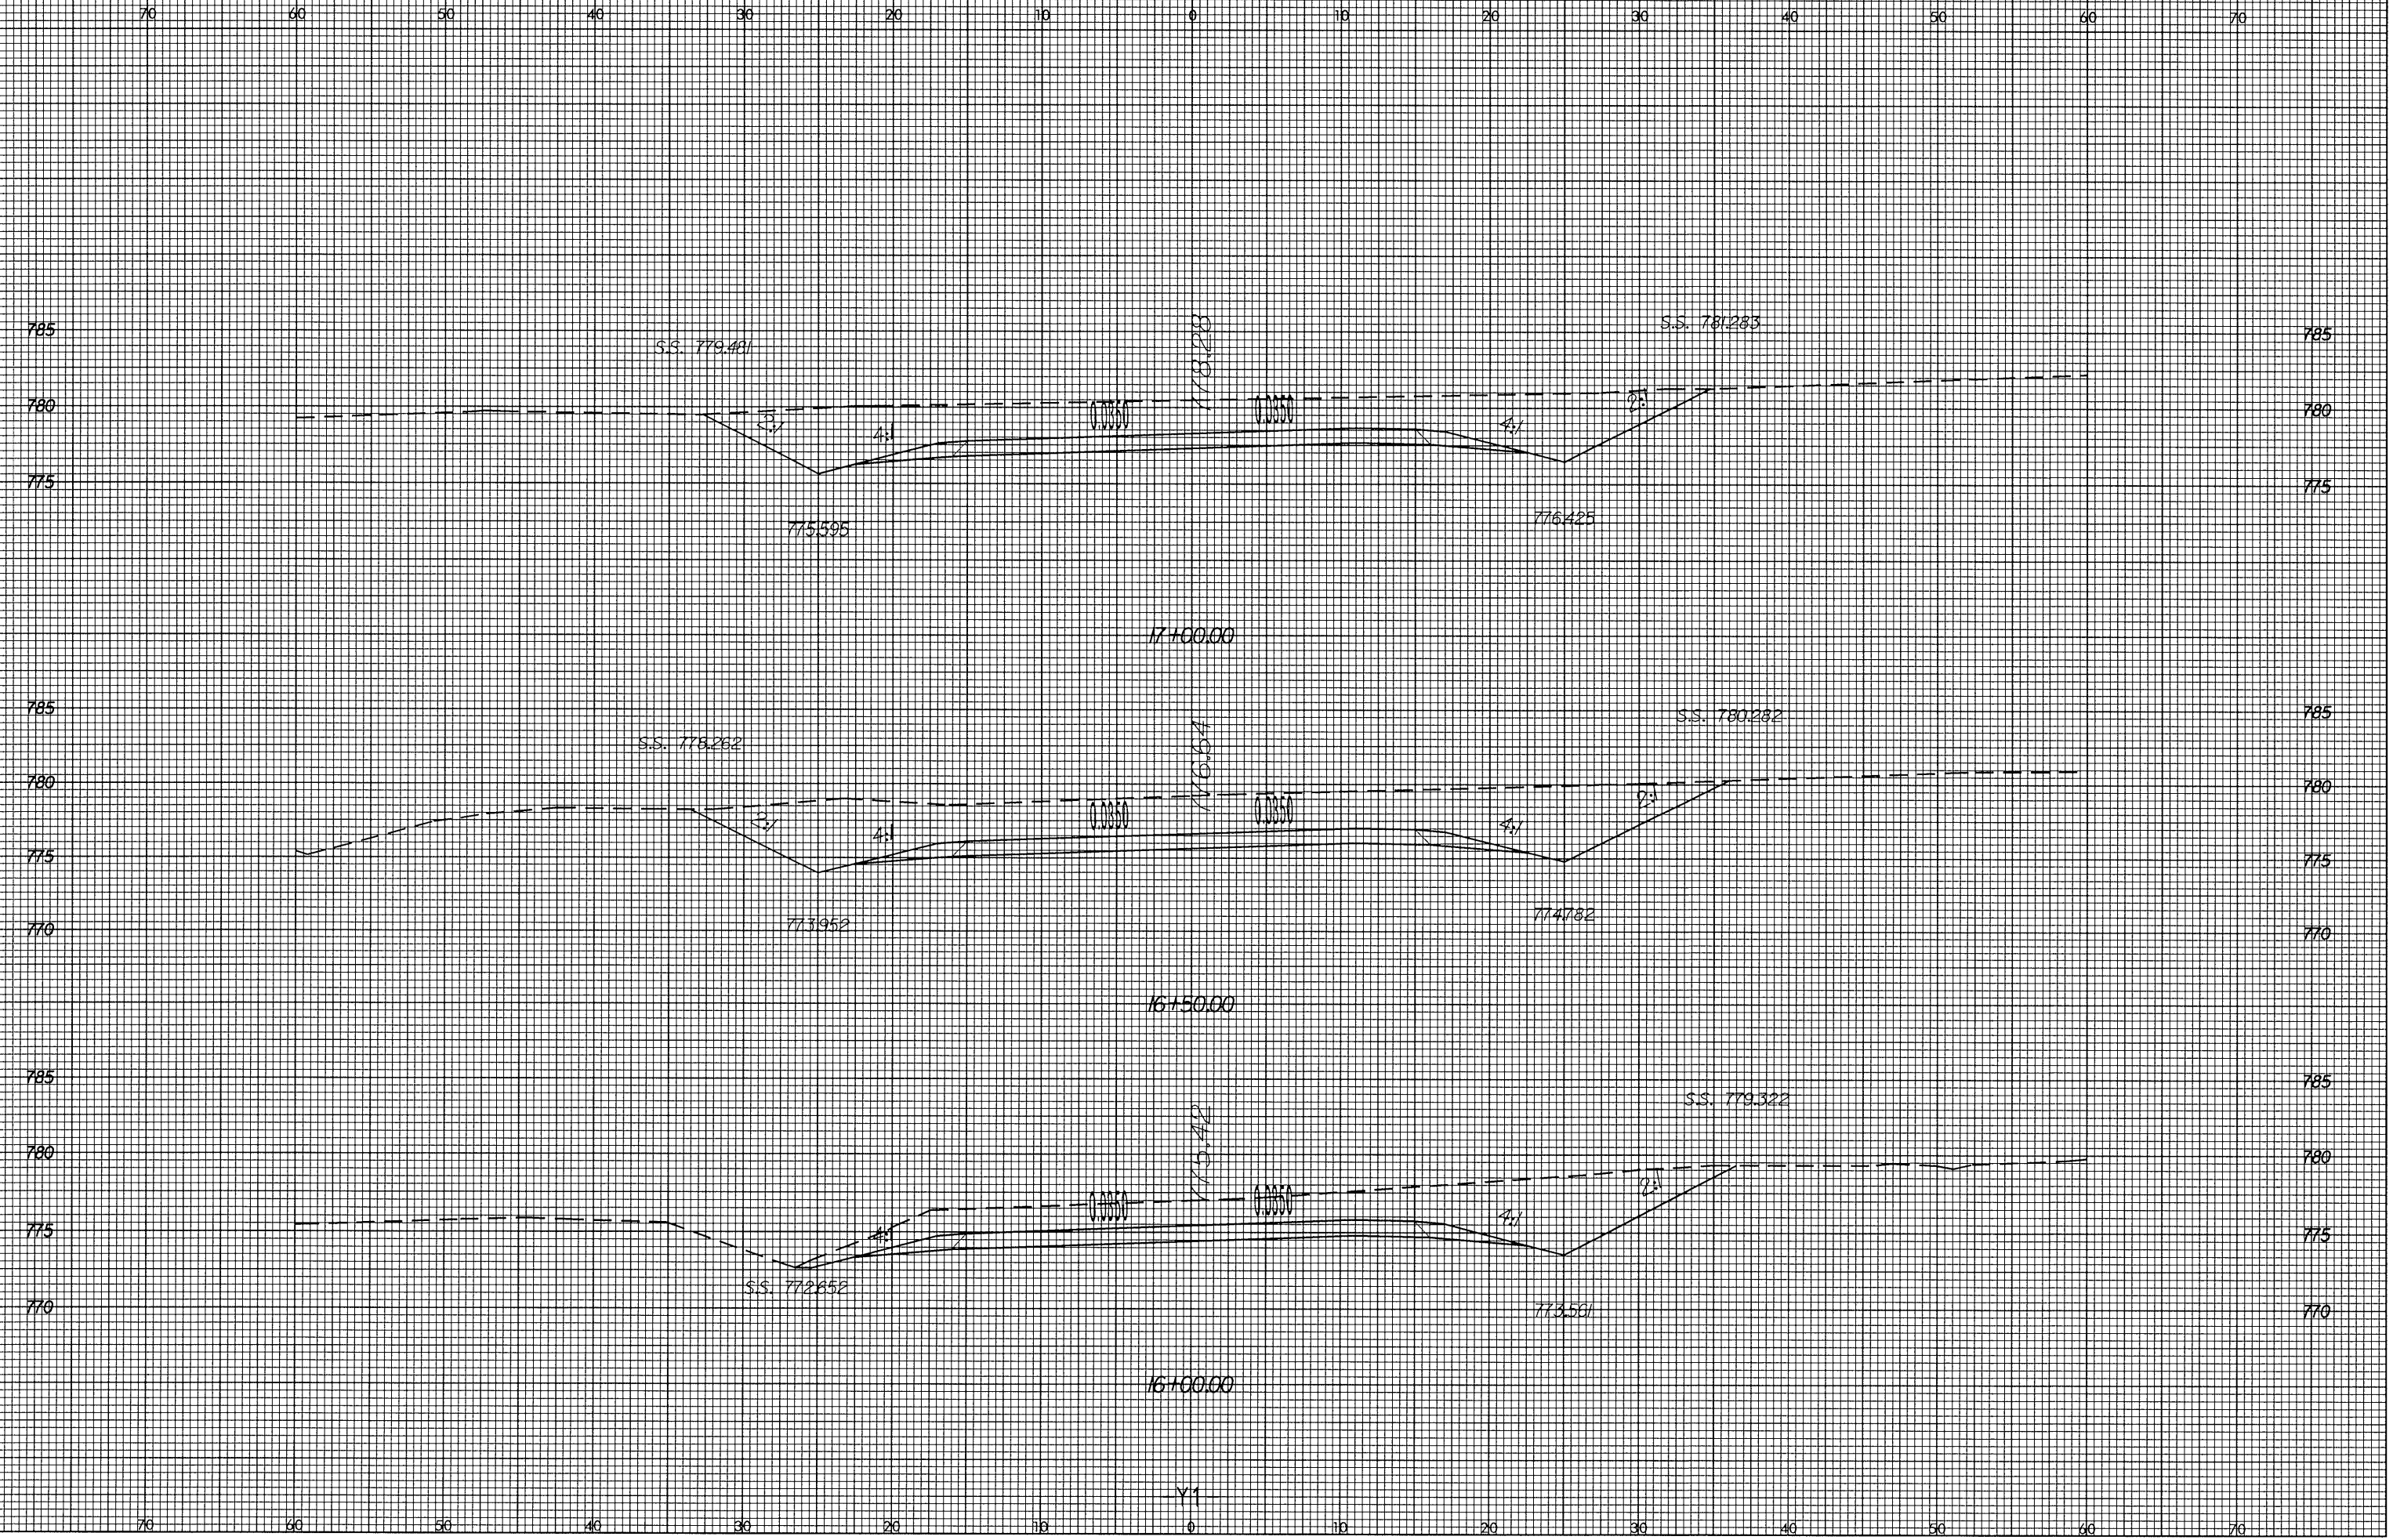

02 JUN 2004 13:40
D:\2004\11\21\111111.dwg