


8/23/99

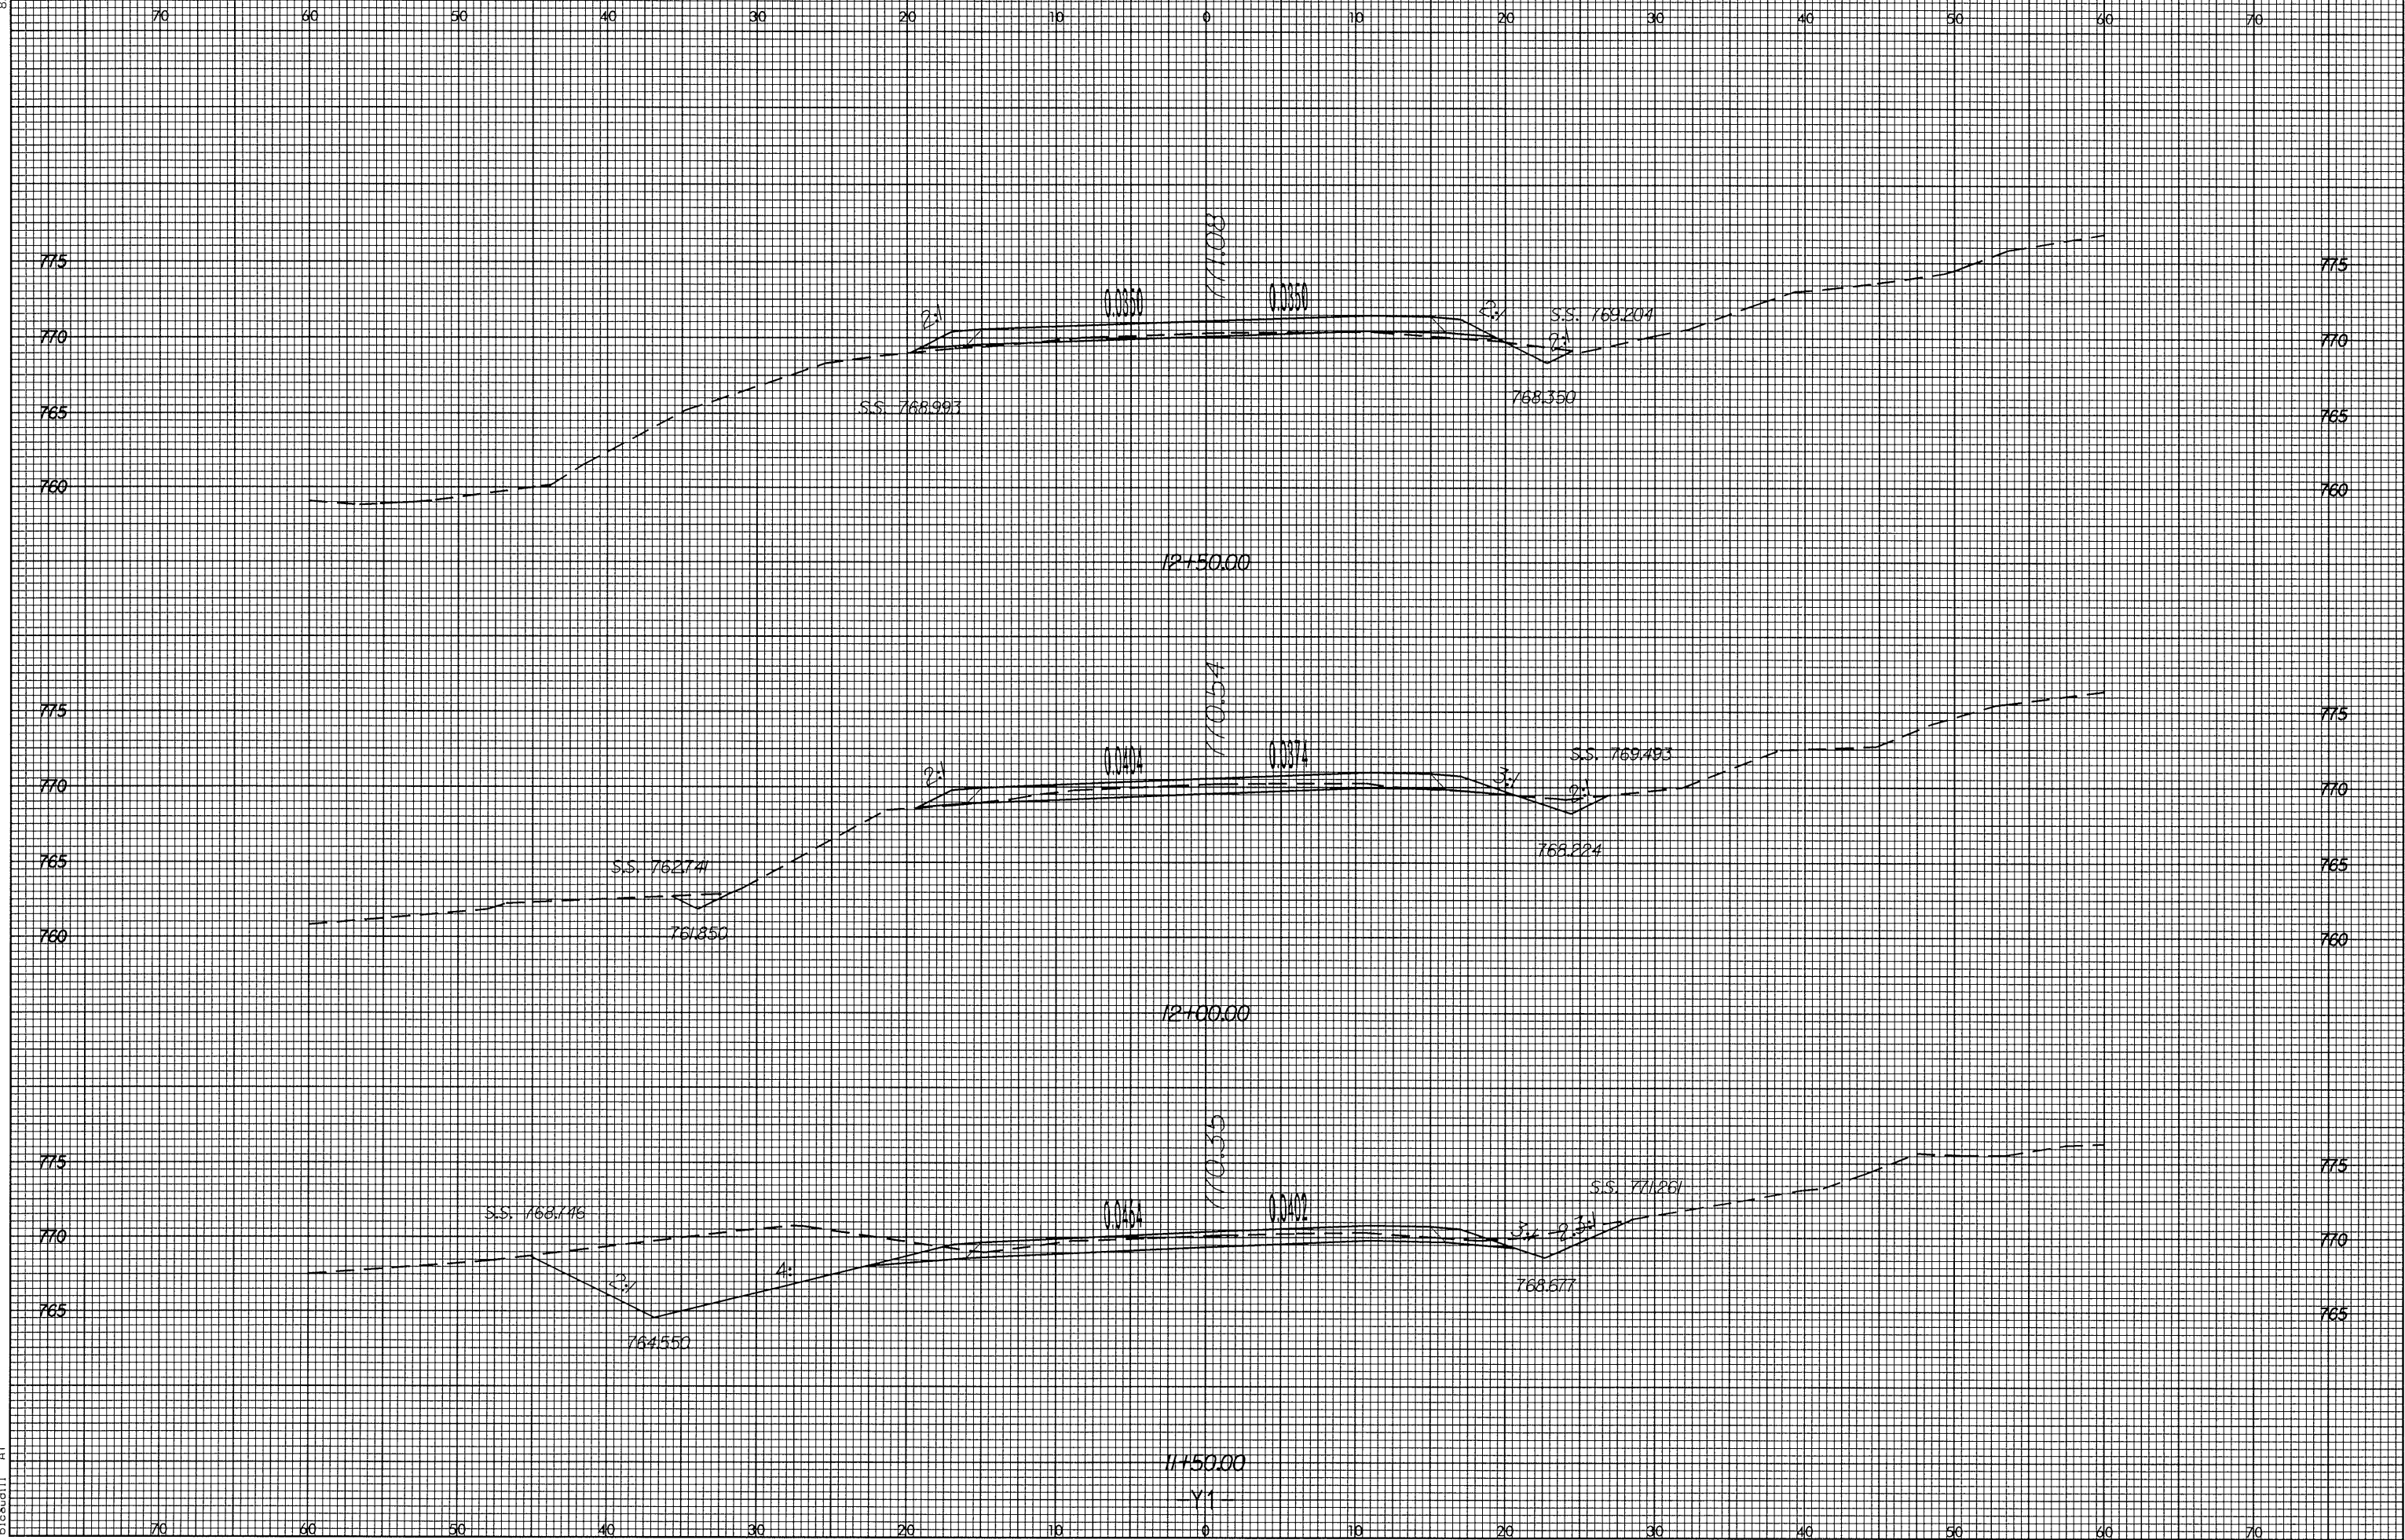

02-JUN-2004 13:38
S:\2102\11.XP
000001