


8/23/99

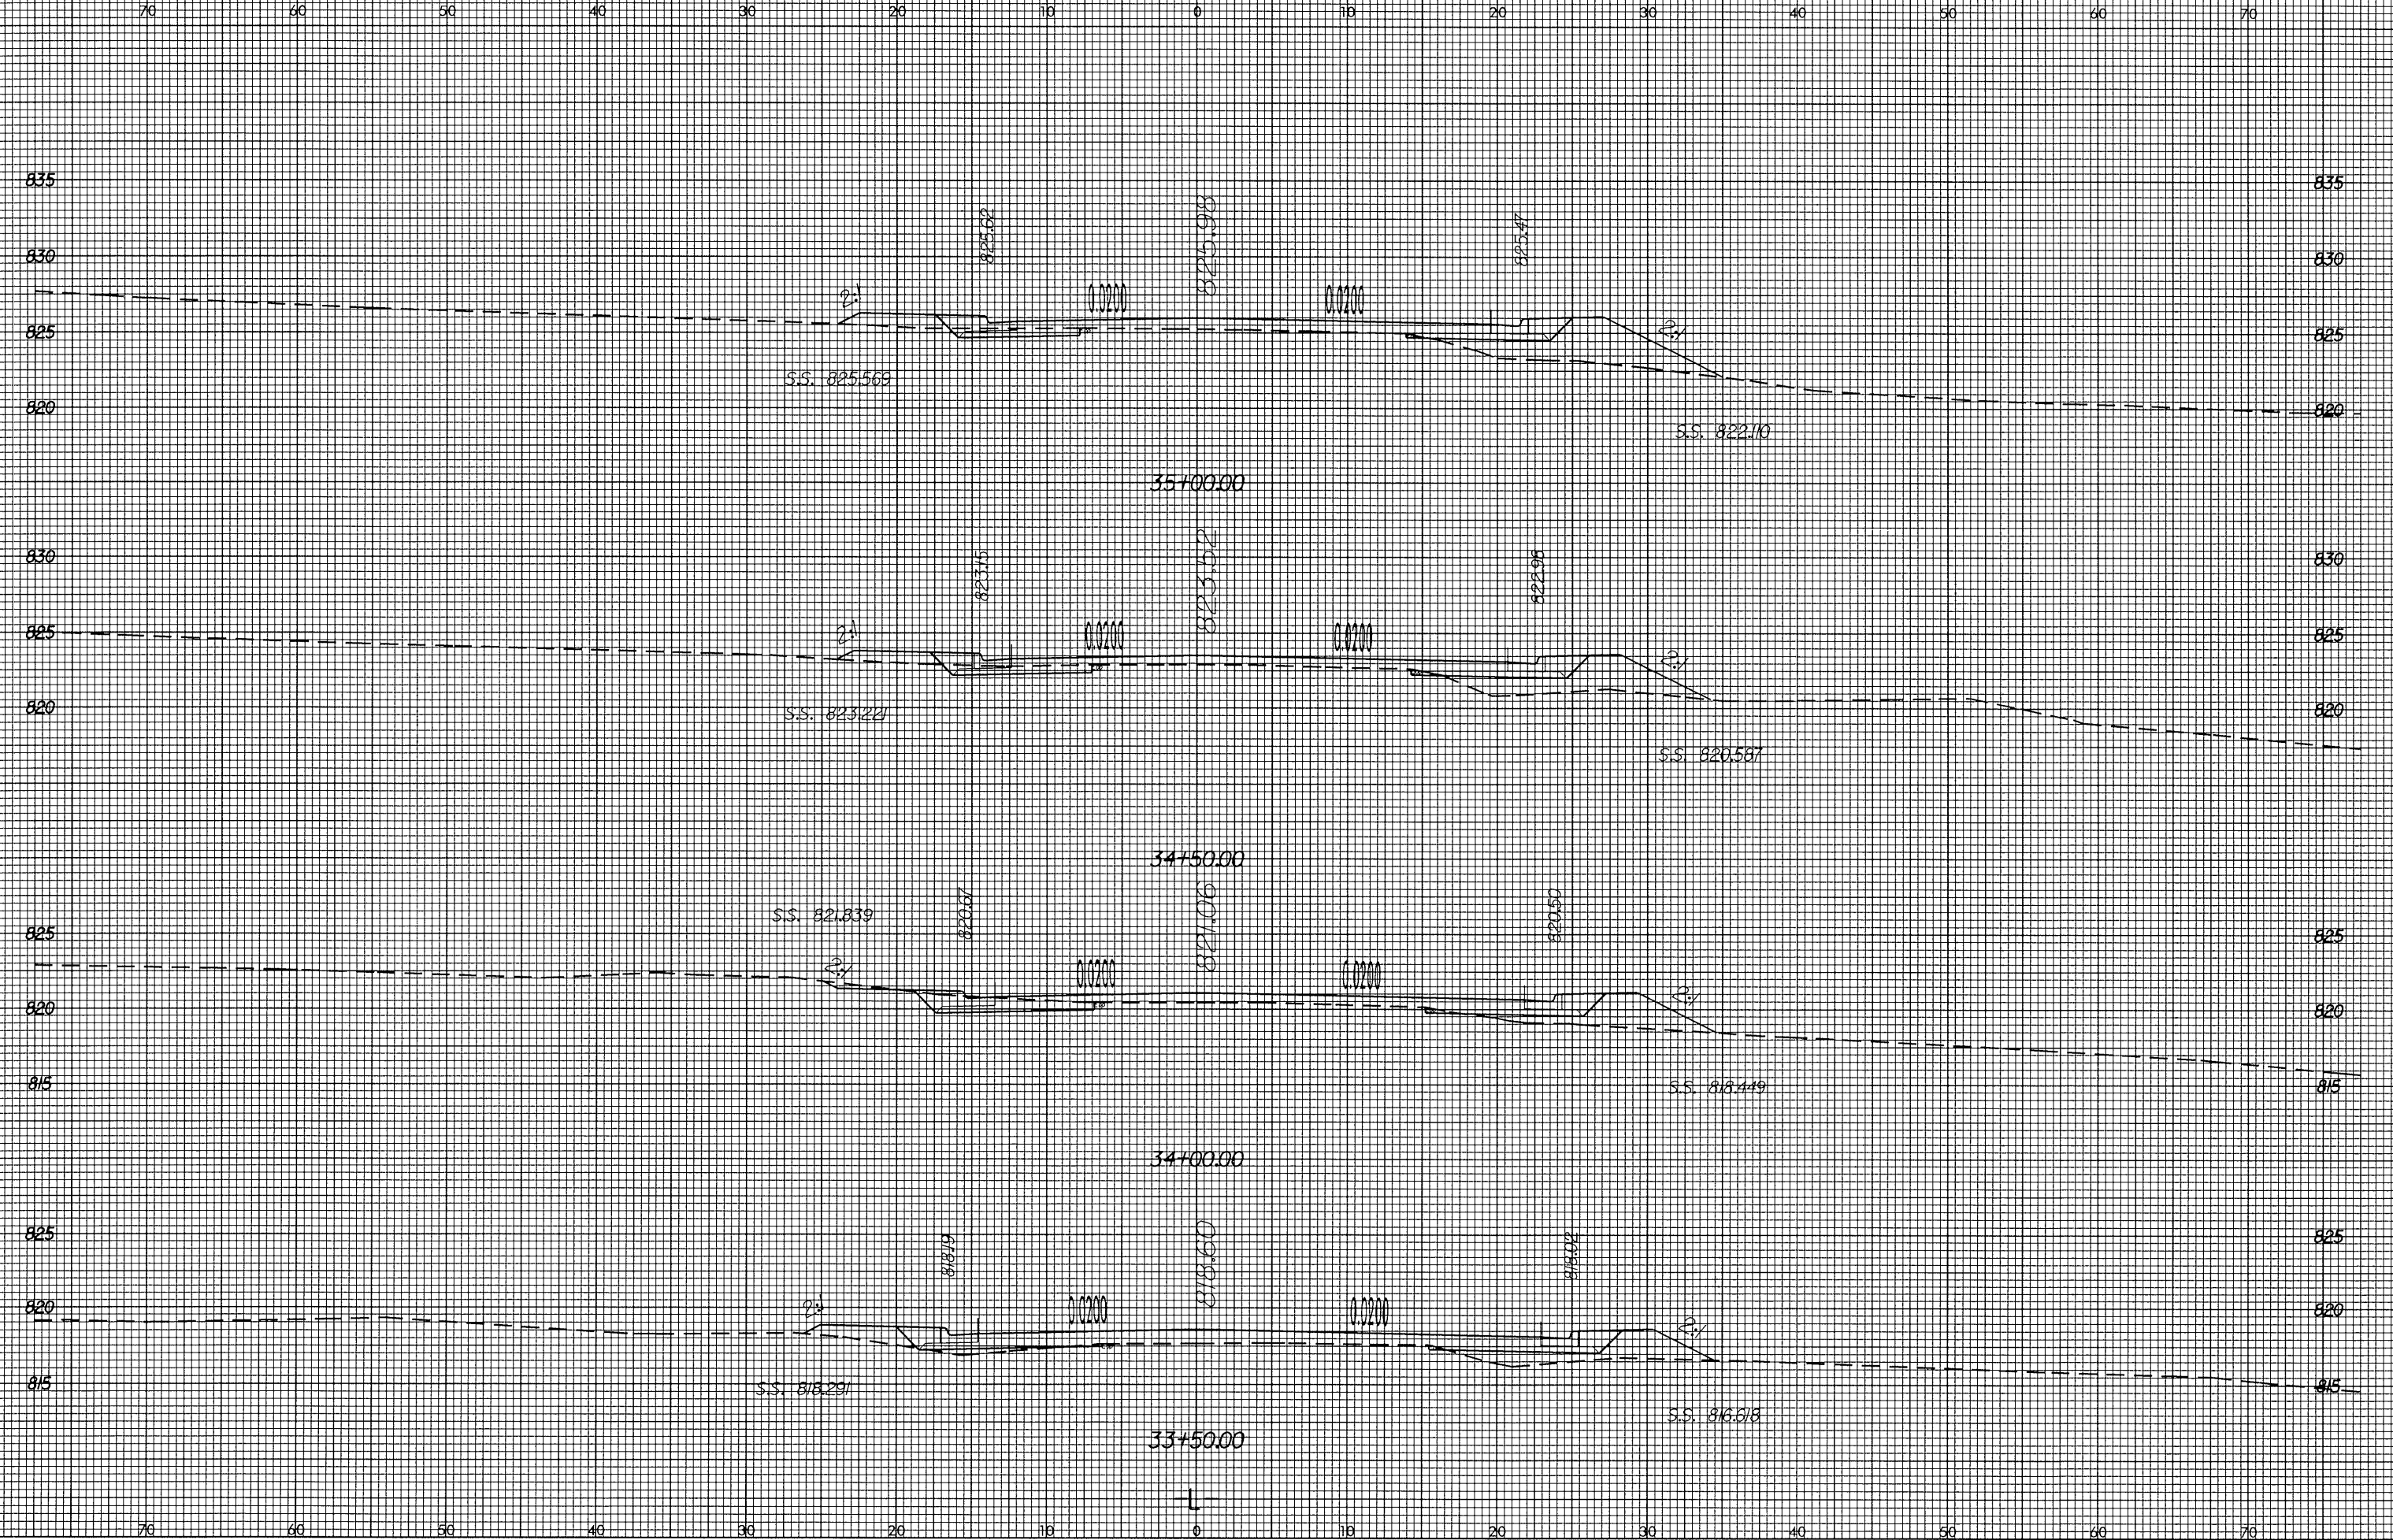

06 JUN 2004 14:37
C:\JMS\2102\A1\A1.dwg