



8/23/99

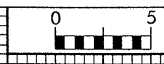

PROJ. REFERENCE NO.
I-2102

SHEET NO.
X-8

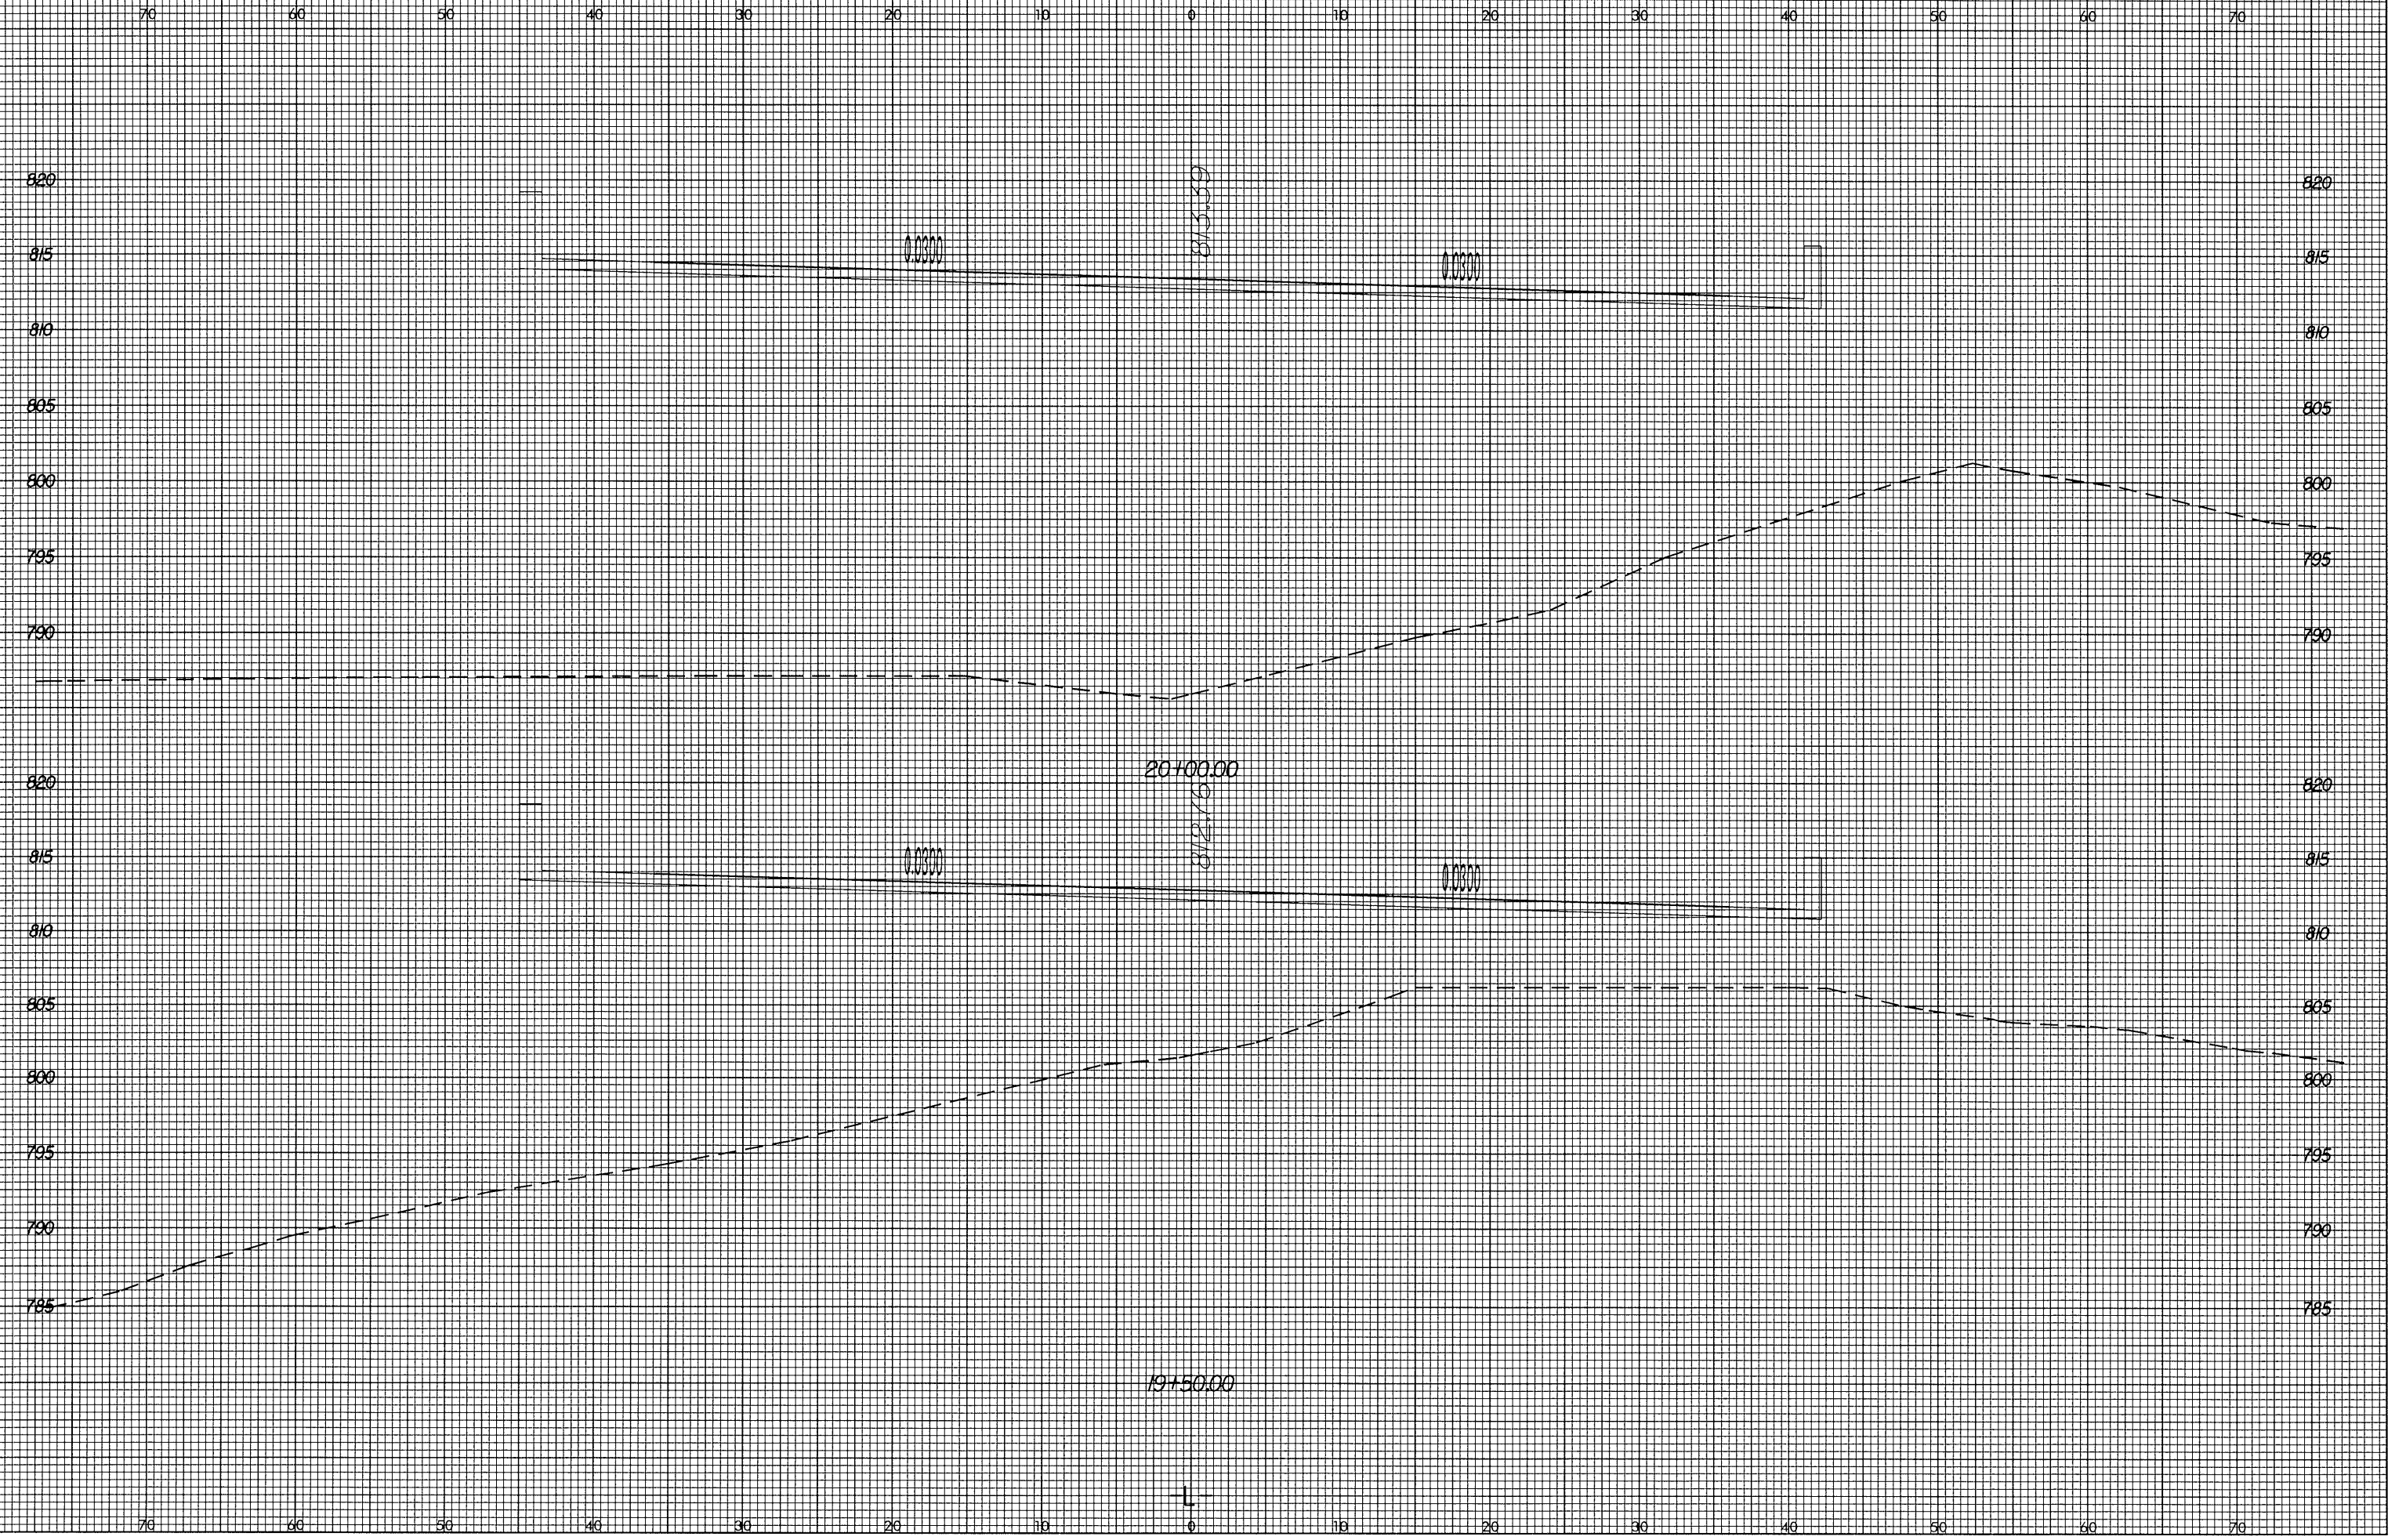

02 JUN 2004 14:33
S:\2102\1\A\1\A1.dwg