

STATE OF NORTH CAROLINA
DIVISION OF HIGHWAYS



Gaston & Lincoln Counties

LOCATION: NC 16 From South of Lucia in Gaston County
to North of NC 73 in Lincoln County

TYPE OF WORK: Signals

TIP: R-2206 AA

Vicinity

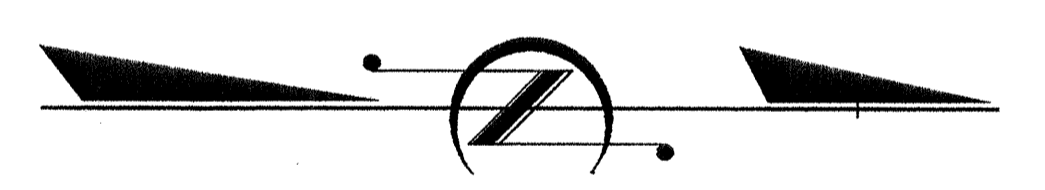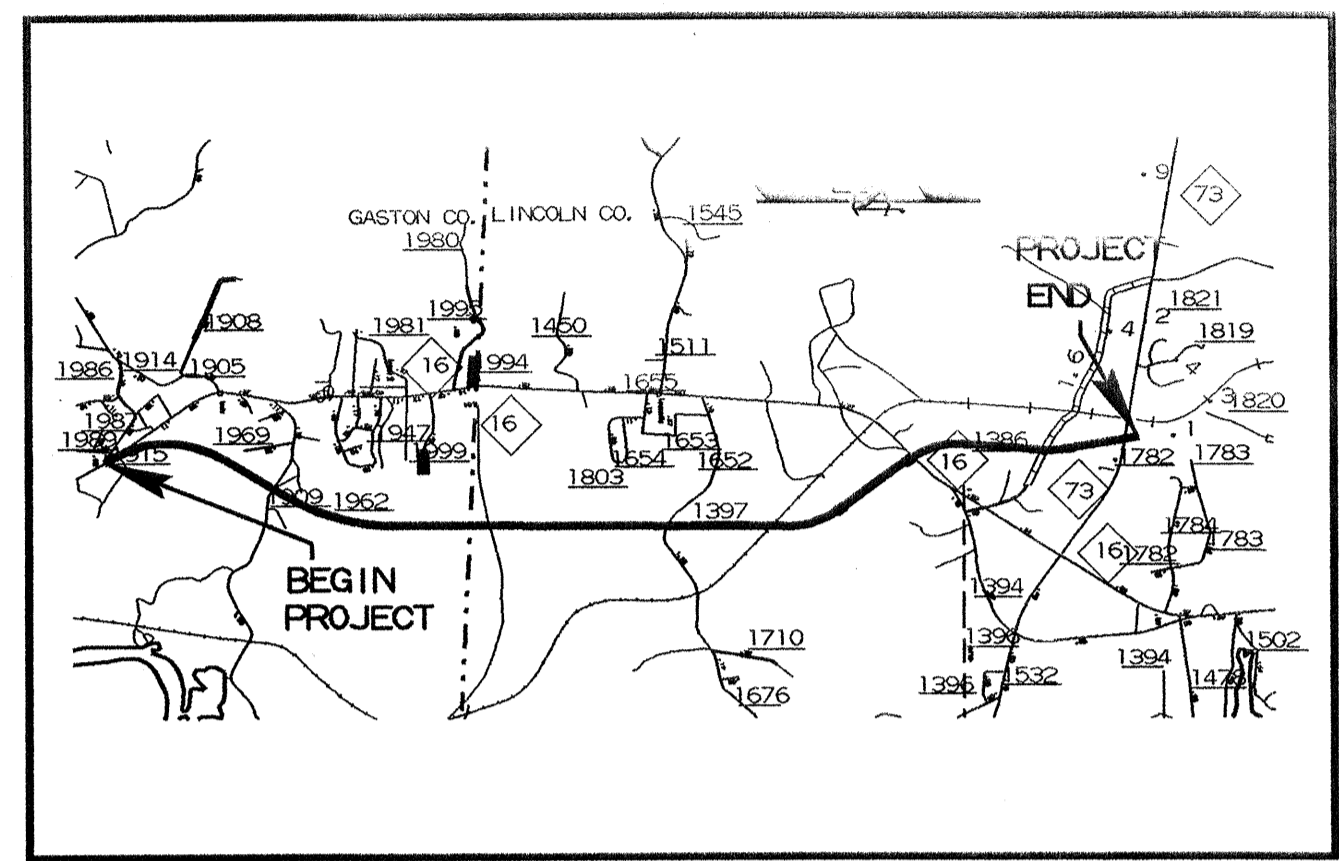

Sheet #	Reference #	Index of Plans	Location/Description
Sig. 1	N/A	Title Sheet	
Sig. 2-4	12-1363	NC 73 at SR 1394 (Pilot Knob Road)	
Sig. 5-6	12-1648	NC 73 at NC 16 Northbound Ramp C	
Sig. 7-8	12-1649	NC 73 at NC 16 SB Ramp-Loop B/Service Road	
Sig. 9	N/A	2070 Cabinet Typicals	
Sig. 10-11	N/A	Metal Strain Pole Details	
Sig. 12-14	N/A	Standard Plate Drawings	
Sig. 15-20	N/A	Communication Cable Routing Plans	

TRAFFIC MANAGEMENT AND SIGNAL SYSTEMS UNIT

Contacts:

D. Y. Ishak - Signals and Geometrics Contracts Engineer
G. C. Brown, PE - Signal Equipment Design Engineer
G. G. Murr, Jr., PE - Traffic Management Systems Engineer

Prepared In the Office of:
DIVISION OF HIGHWAYS
TRAFFIC ENGINEERING AND SAFETY SYSTEMS
BRANCH

122 N. McDowell St., Raleigh, NC 27603

03-SEP-2004 09:35
 W:\Peoples-Unit\Workgroups\TIP Projects\R-2206AA\TitleSheet.dgn
 gmc