

END SIGNING PROJECT R-2206AA  
10m PAST SIGN 524


END SIGNING PROJECT R-2206AA  
10m PAST SIGN 528

END SIGNING PROJECT R-2206AA  
10m PAST SIGN 529

SIGNS FURNISHED BY STATE

**HNTB** HNTB NORTH CAROLINA, P.C.  
343 E. Six Forks Road, Suite 200  
Raleigh, North Carolina 27609

**NC-16 South of Denver, NC  
EXISTING AND PROPOSED SIGNS  
NC-73 AT NC-273/INTERIM NC-16**

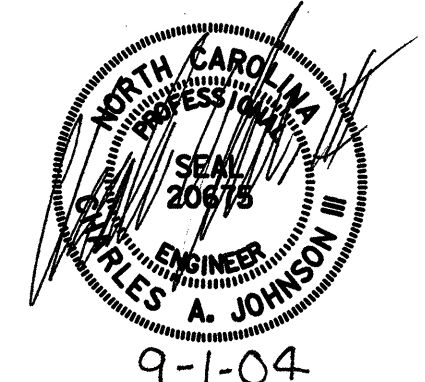

SCALE	NONE	N. C. DEPARTMENT OF TRANSPORTATION DIVISION OF HIGHWAYS TRAFFIC ENGINEERING BRANCH	REVISIONS
DATE	11/2003		
DWG. BY	KHI		
DESIGN BY	KHI		
APPROVED	CAJ		

9-1-04