



STATE	PROJECT NO.	SHEET NO.	TOTAL SHTS.
N. C.	R-2206AA	SIGN 23	
F. A. PROJECT NO.			
PROJECT ID. NO.			

END PROJECT R-2206AA  
STA. 8+60 NC-73 WB

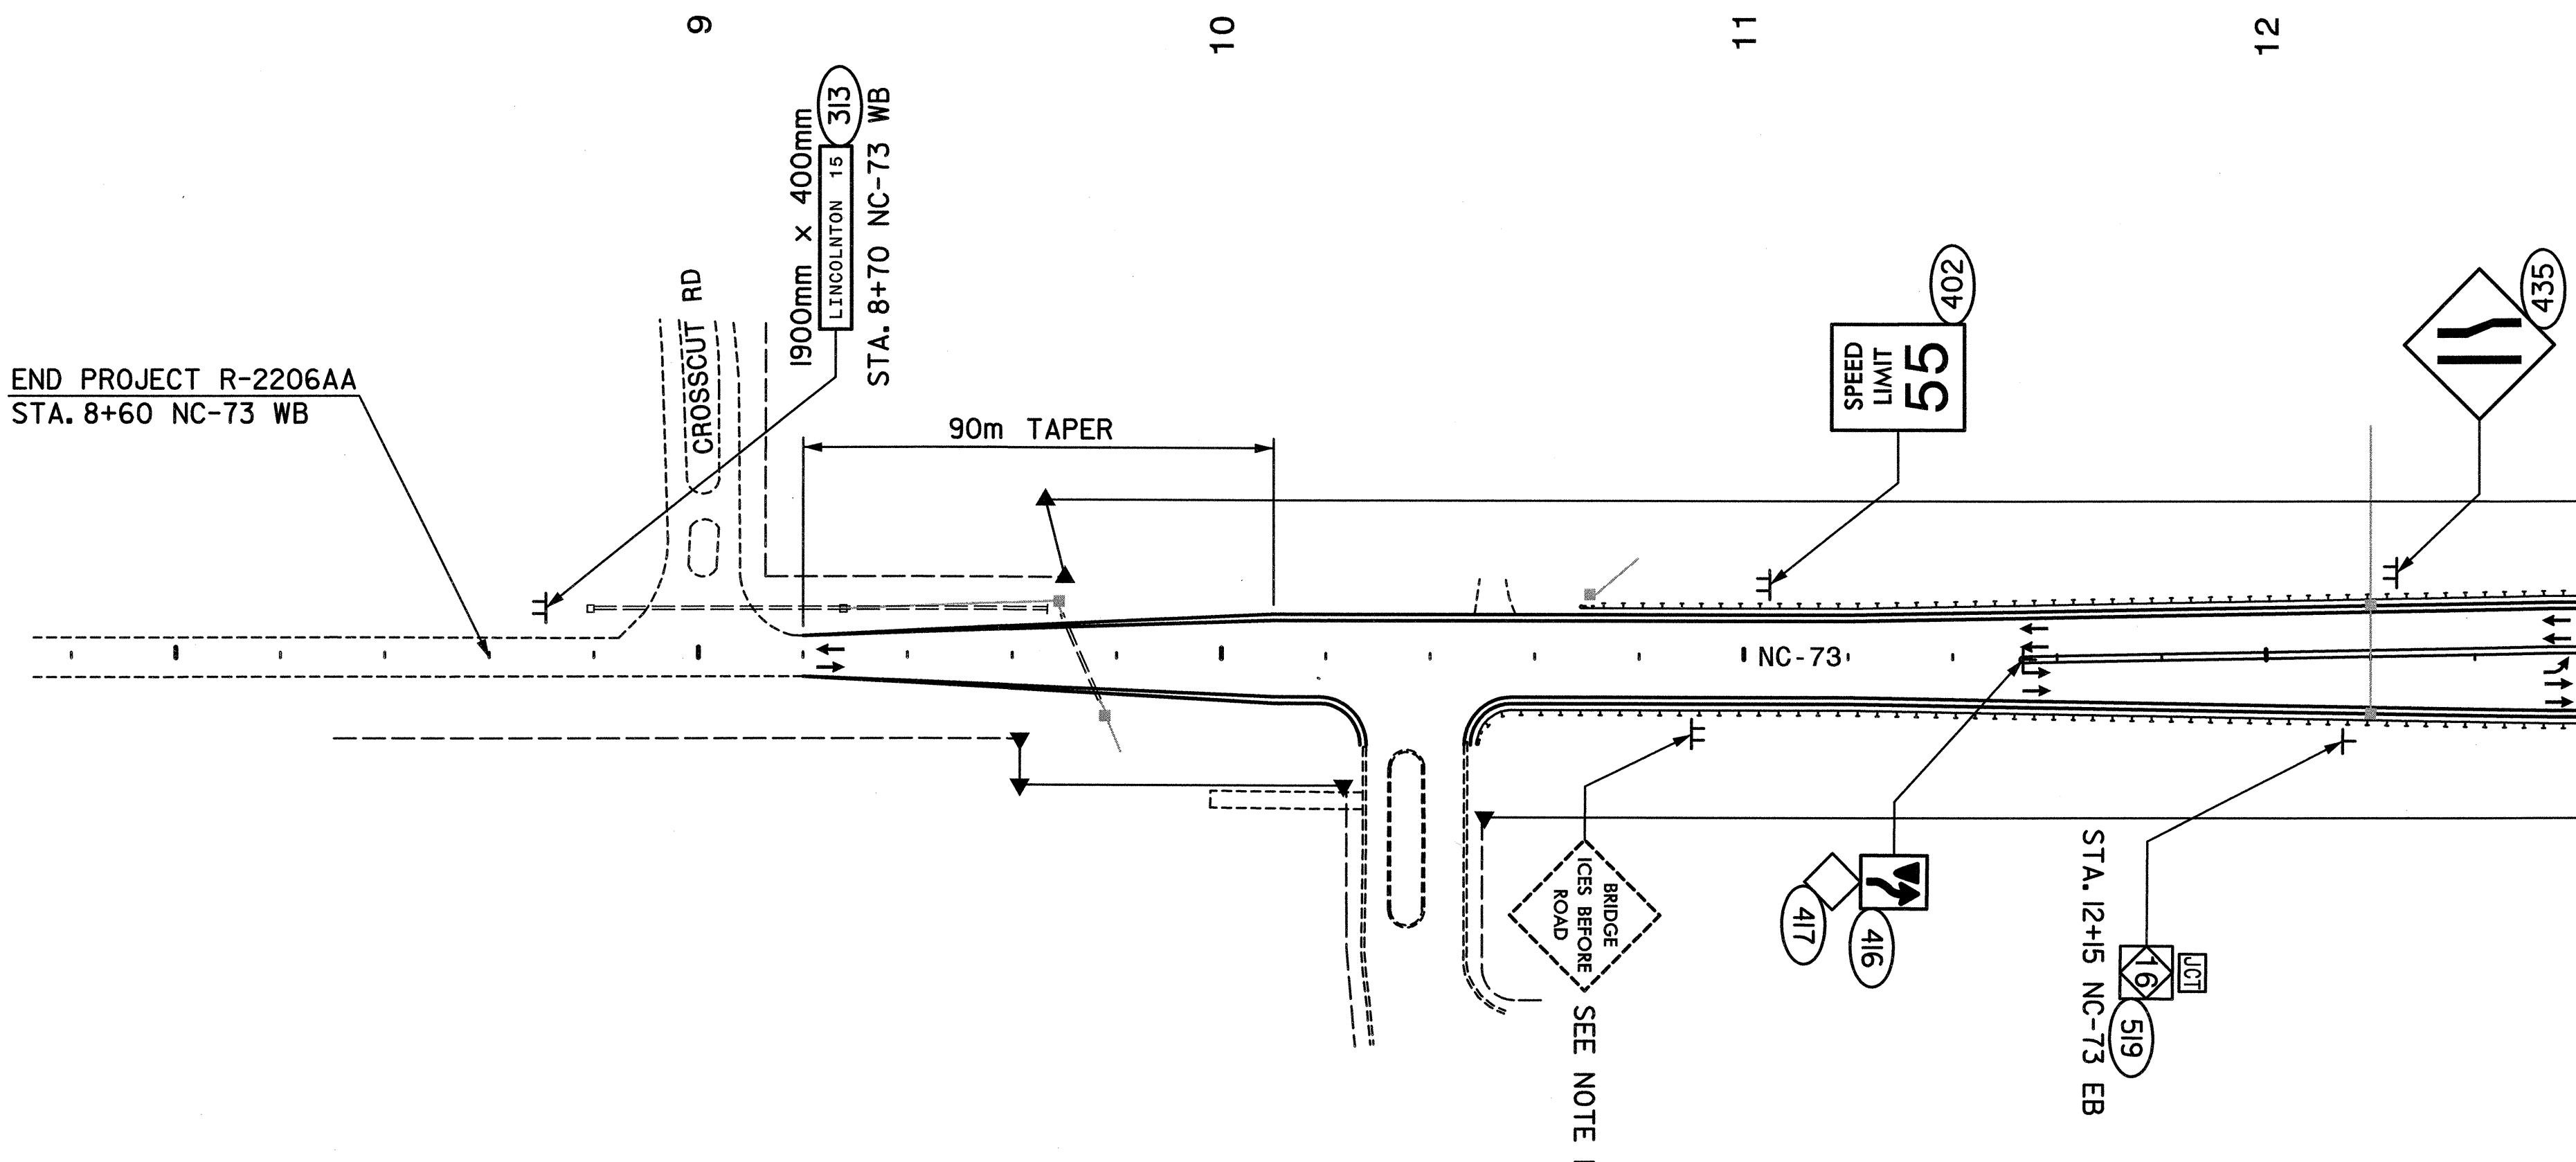

MATCHLINE "P"  
SEE SHEET SIGN 21

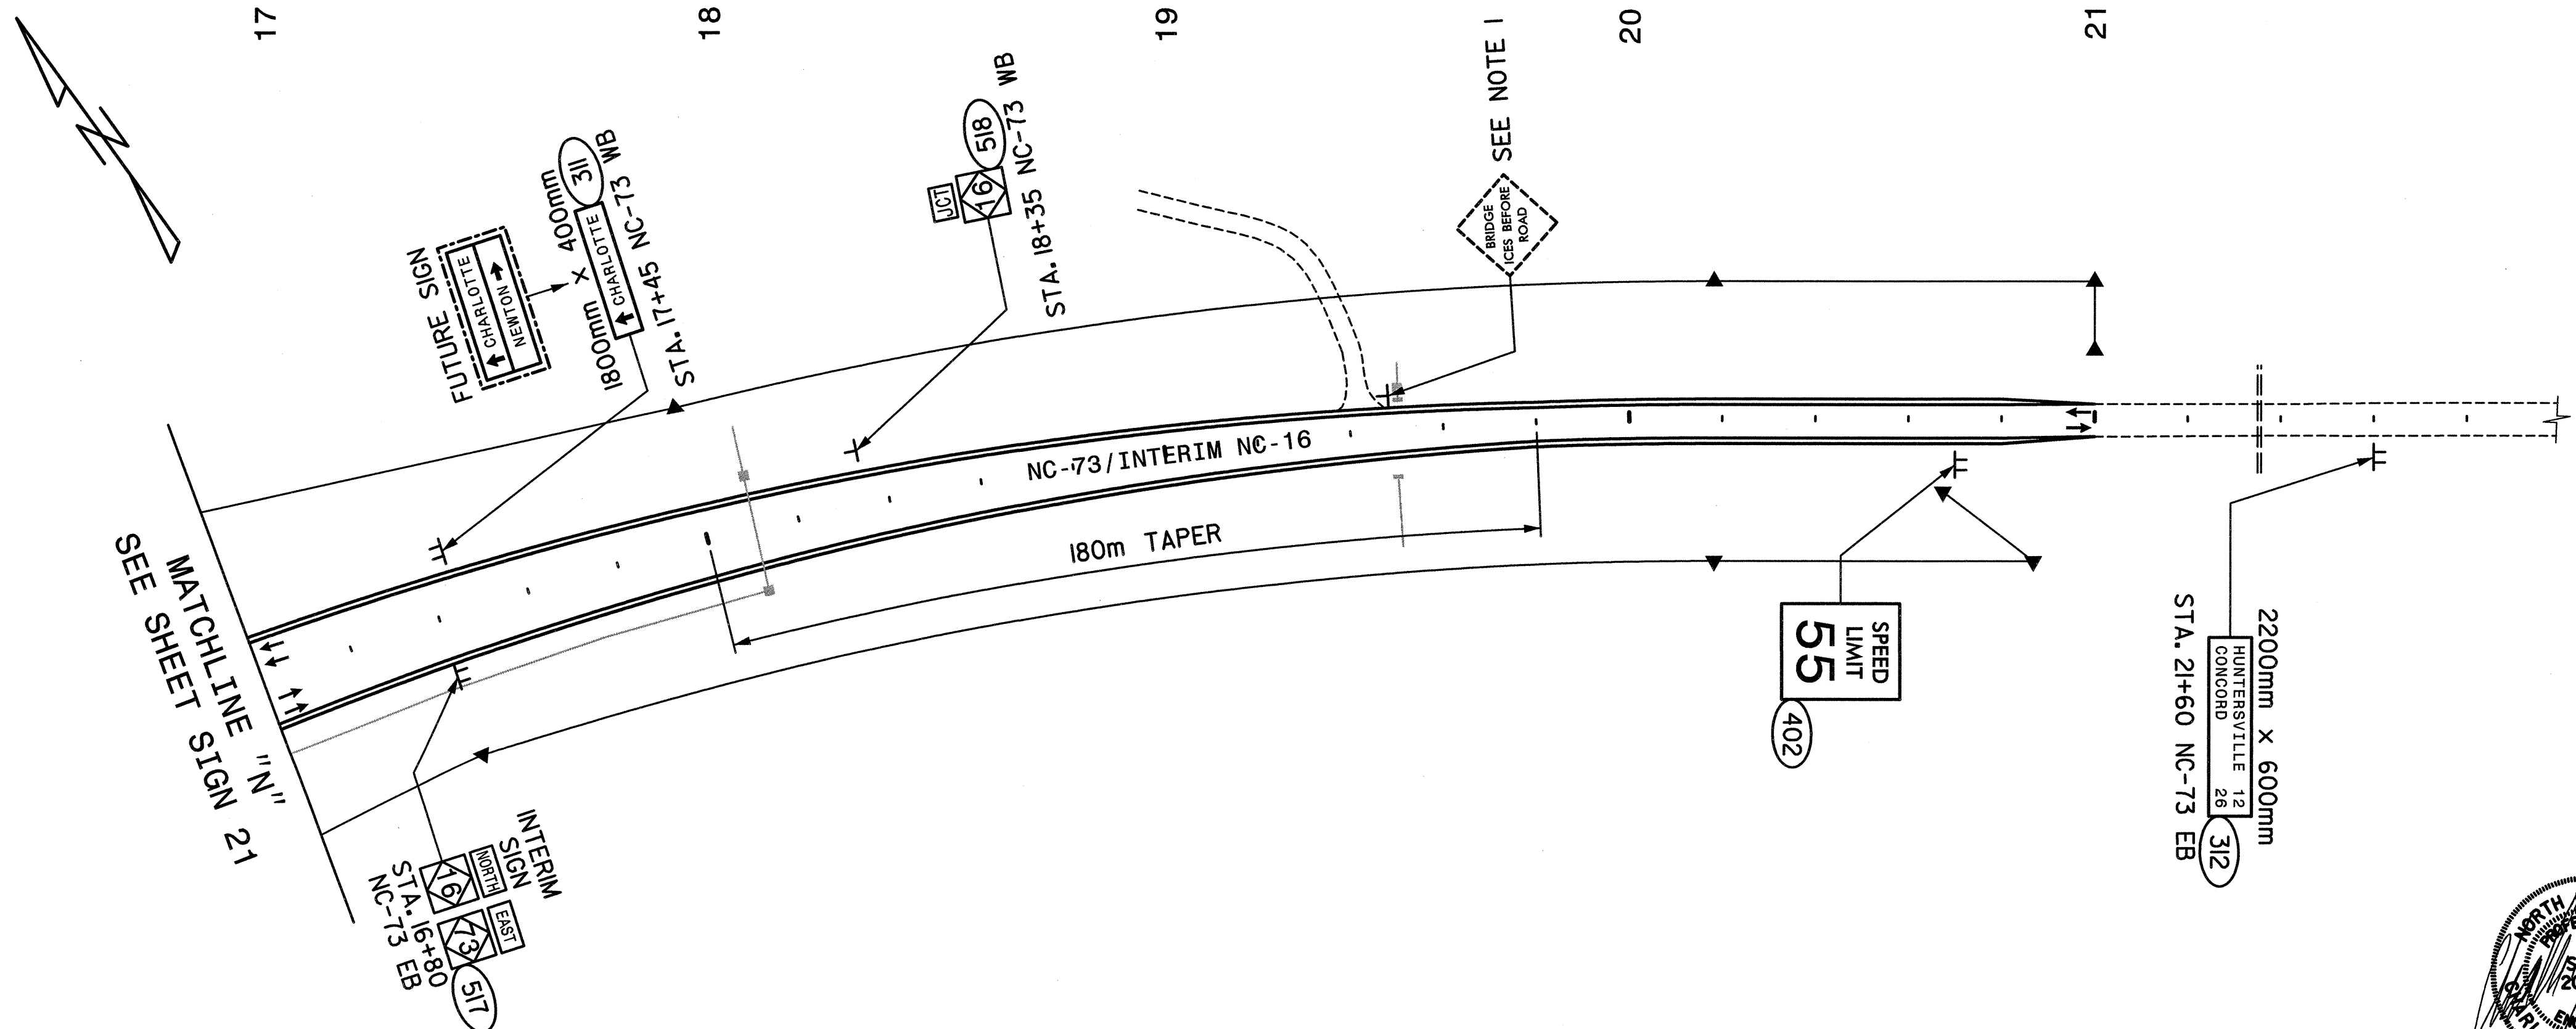

MATCHLINE "N"  
SEE SHEET SIGN 21

SEE SHEET SIGN 24

SIGNS FURNISHED BY STATE

**HNTB** HNTB NORTH CAROLINA, P.C.  
343 E. Six Forks Road, Suite 200  
Raleigh, North Carolina 27609

**NC-16 South of Denver, NC  
EXISTING AND PROPOSED SIGNS  
NC-73 EB AND WB TO END OF PROJECT**



SCALE	NONE	N. C. DEPARTMENT OF TRANSPORTATION	REVISIONS
DATE	11/2003	DIVISION OF HIGHWAYS	
DWG. BY	KHI	TRAFFIC ENGINEERING	
DESIGN BY	KHI	BRANCH	
APPROVED	CAJ		