


STATE	PROJECT NO.	SHEET NO.	TOTAL SHTS.
N.C.	R-2206AA	SIGN 19	
F. A. PROJECT NO.			
PROJECT ID. NO.			

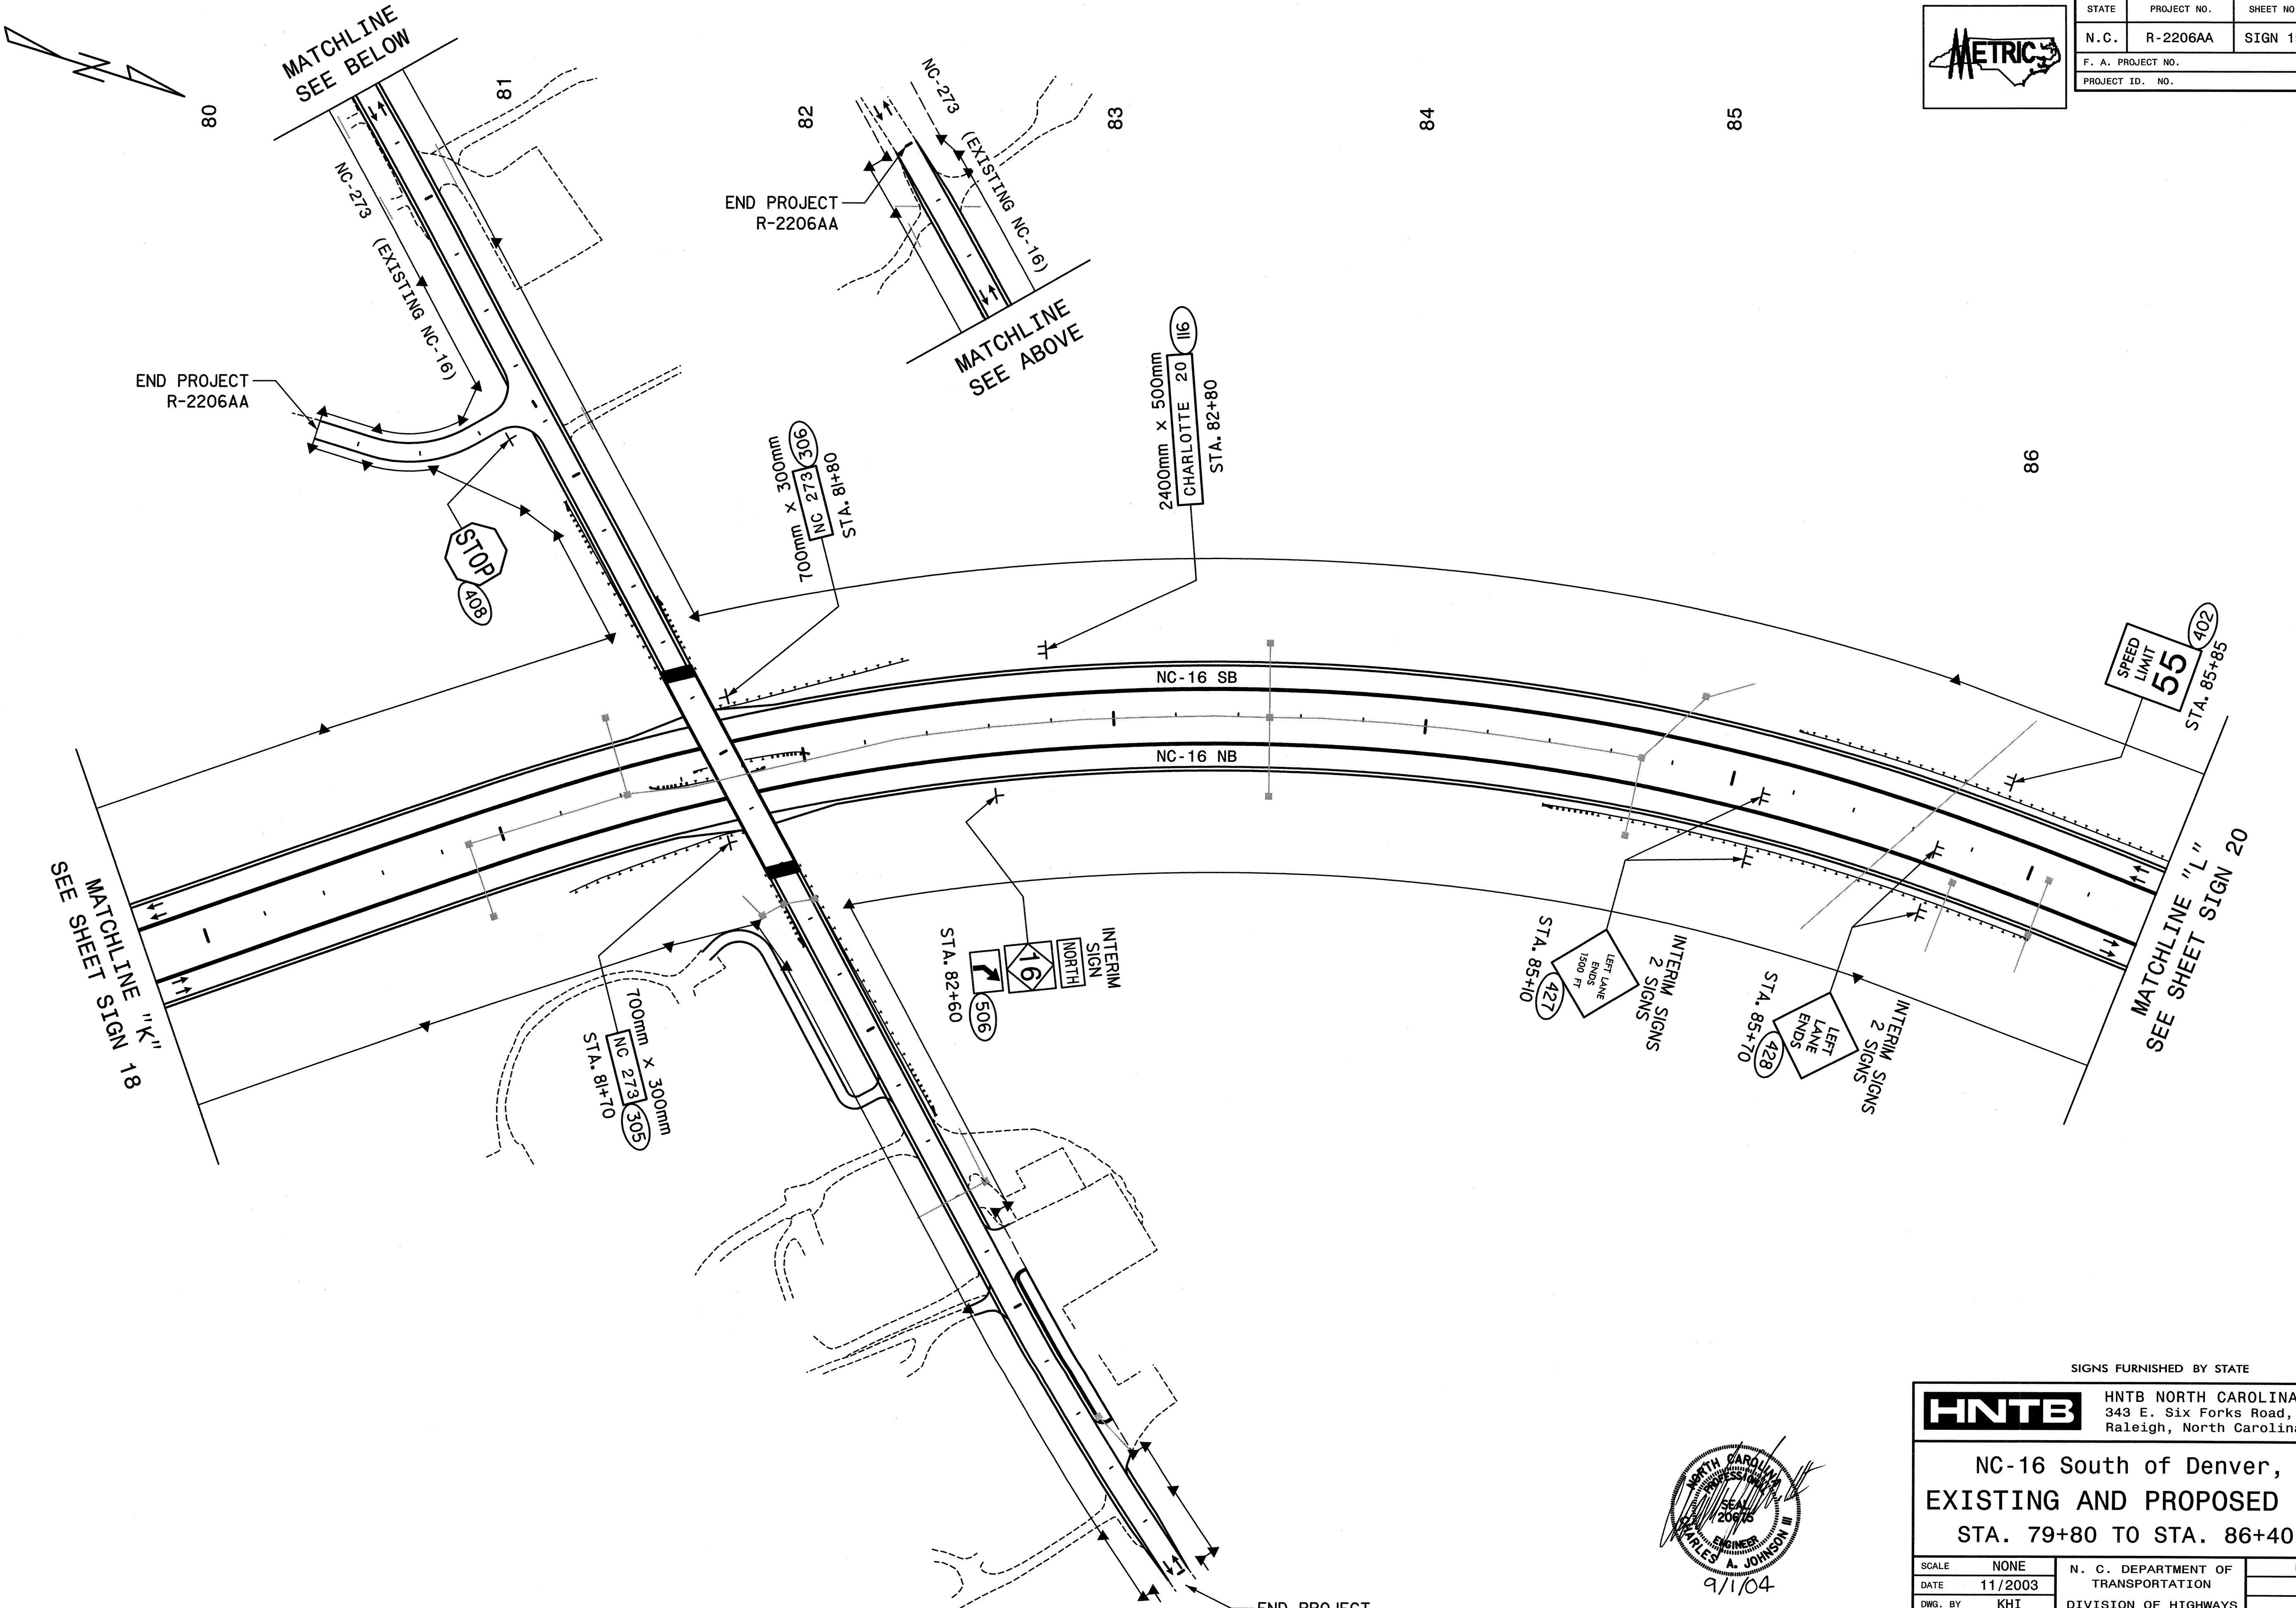

SIGNS FURNISHED BY STATE

HNTB HNTB NORTH CAROLINA, P.C.
343 E. Six Forks Road, Suite 200
Raleigh, North Carolina 27609

**NC-16 South of Denver, NC
EXISTING AND PROPOSED SIGNS
STA. 79+80 TO STA. 86+40 -L-**

SCALE	NONE	N. C. DEPARTMENT OF TRANSPORTATION	REVISIONS
DATE	11/2003		
DWG. BY	KHI	DIVISION OF HIGHWAYS	
DESIGN BY	KHI	TRAFFIC ENGINEERING	
APPROVED	CAJ	BRANCH	

