


STATE	PROJECT NO.	SHEET NO.	TOTAL SHTS.
N. C.	R-2206AA	SIGN 17	
F. A. PROJECT NO.			
PROJECT ID. NO.			

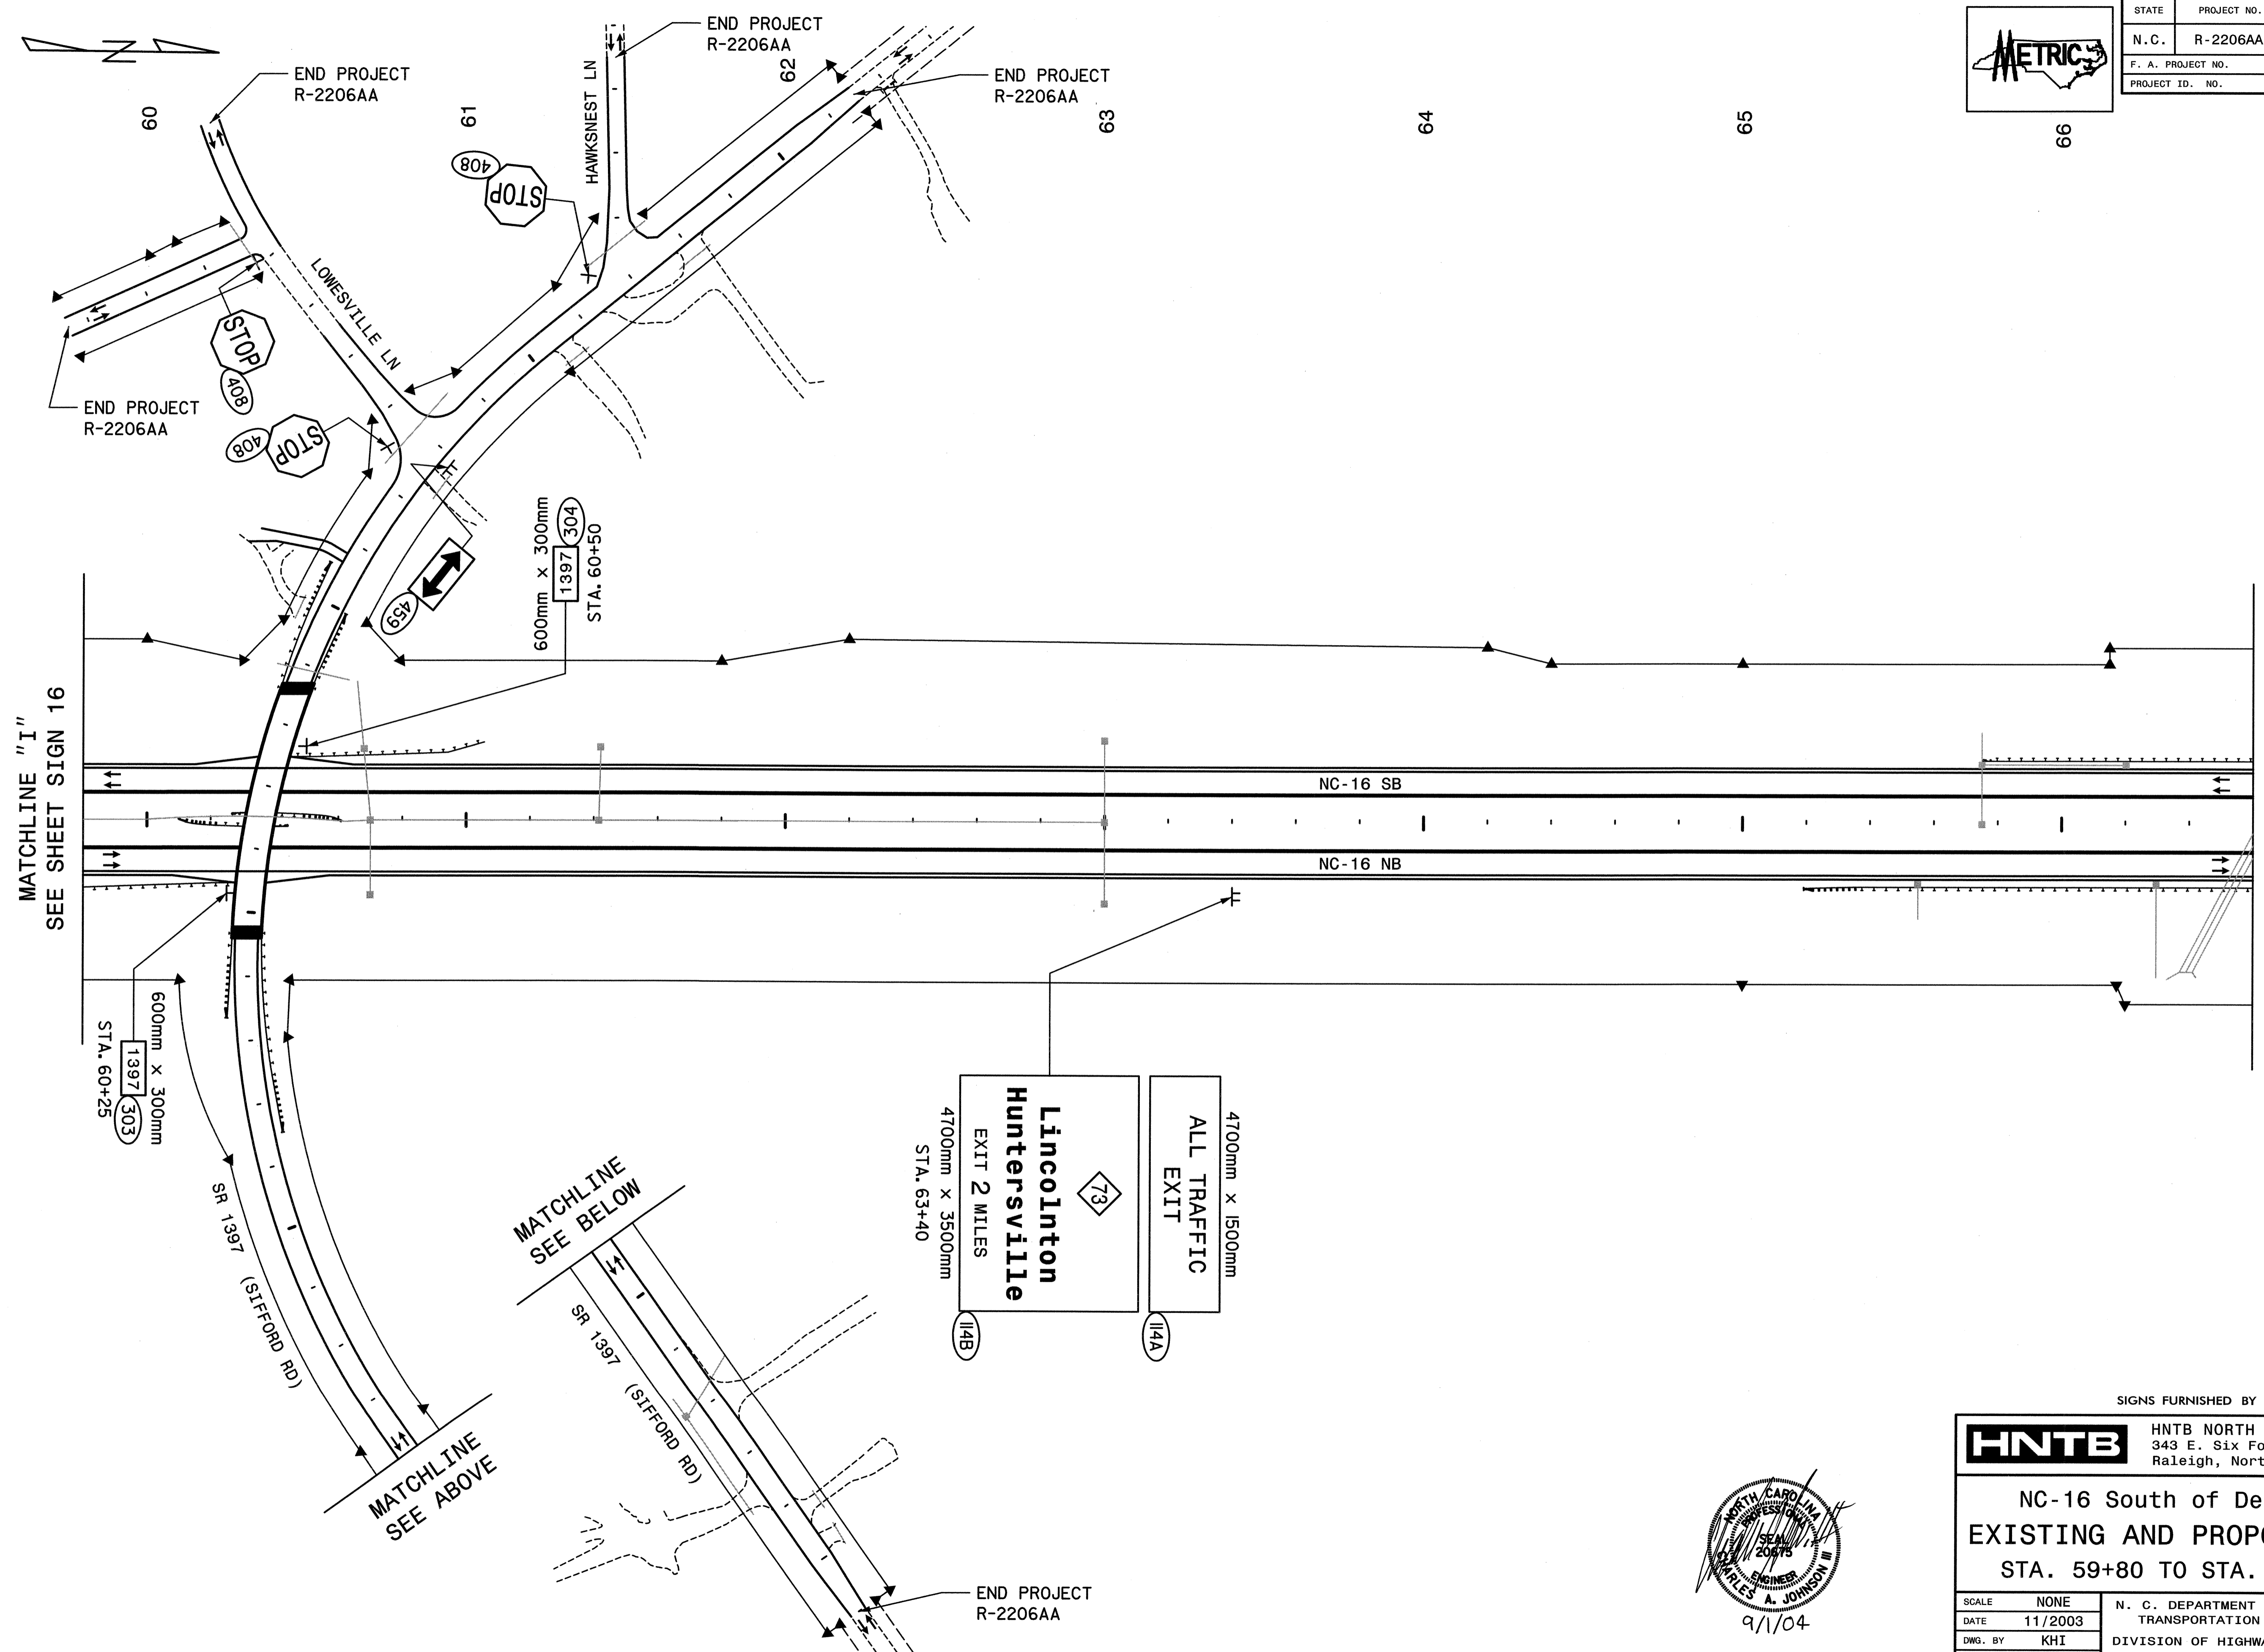


MATCHLINE "I"
SEE SHEET SIGN 16

MATCHLINE "J"
SEE SHEET SIGN 18

MATCHLINE
SEE BELOW


MATCHLINE
SEE ABOVE

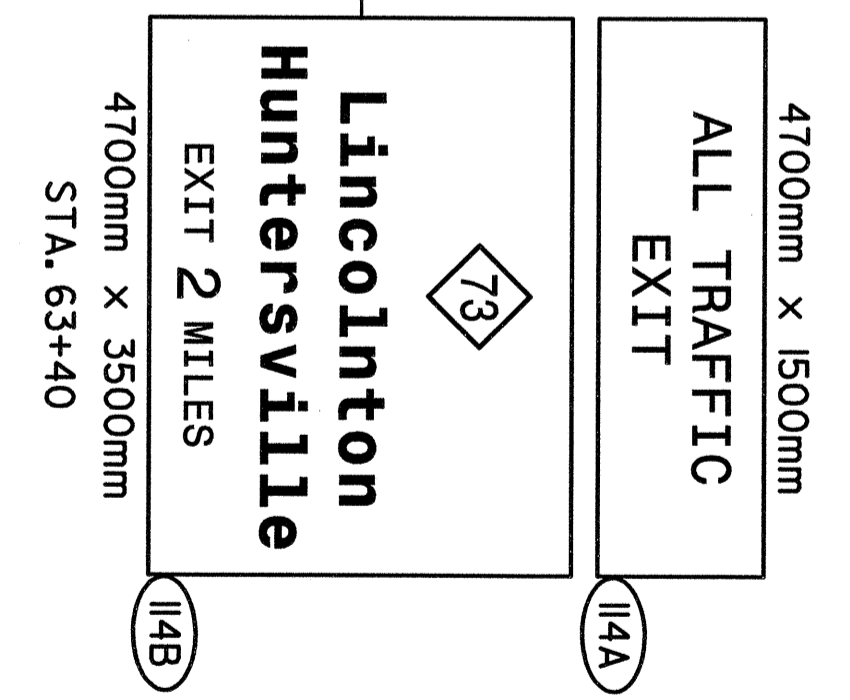

SIGNS FURNISHED BY STATE

HNTB HNTB NORTH CAROLINA, P.C.
343 E. Six Forks Road, Suite 200
Raleigh, North Carolina 27609

**NC-16 South of Denver, NC
EXISTING AND PROPOSED SIGNS
STA. 59+80 TO STA. 66+60 -L-**

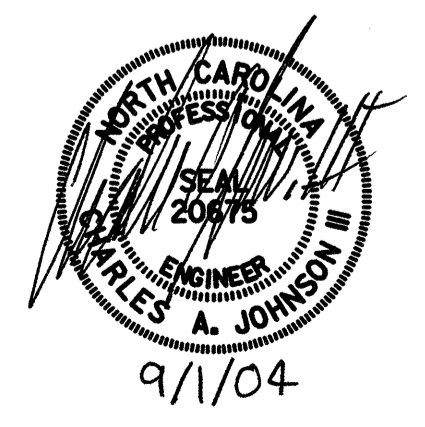

SCALE	NONE	N. C. DEPARTMENT OF TRANSPORTATION DIVISION OF HIGHWAYS TRAFFIC ENGINEERING BRANCH	REVISIONS
DATE	11/2003		
DWG. BY	KHI		
DESIGN BY	KHI		
APPROVED	CAJ		