

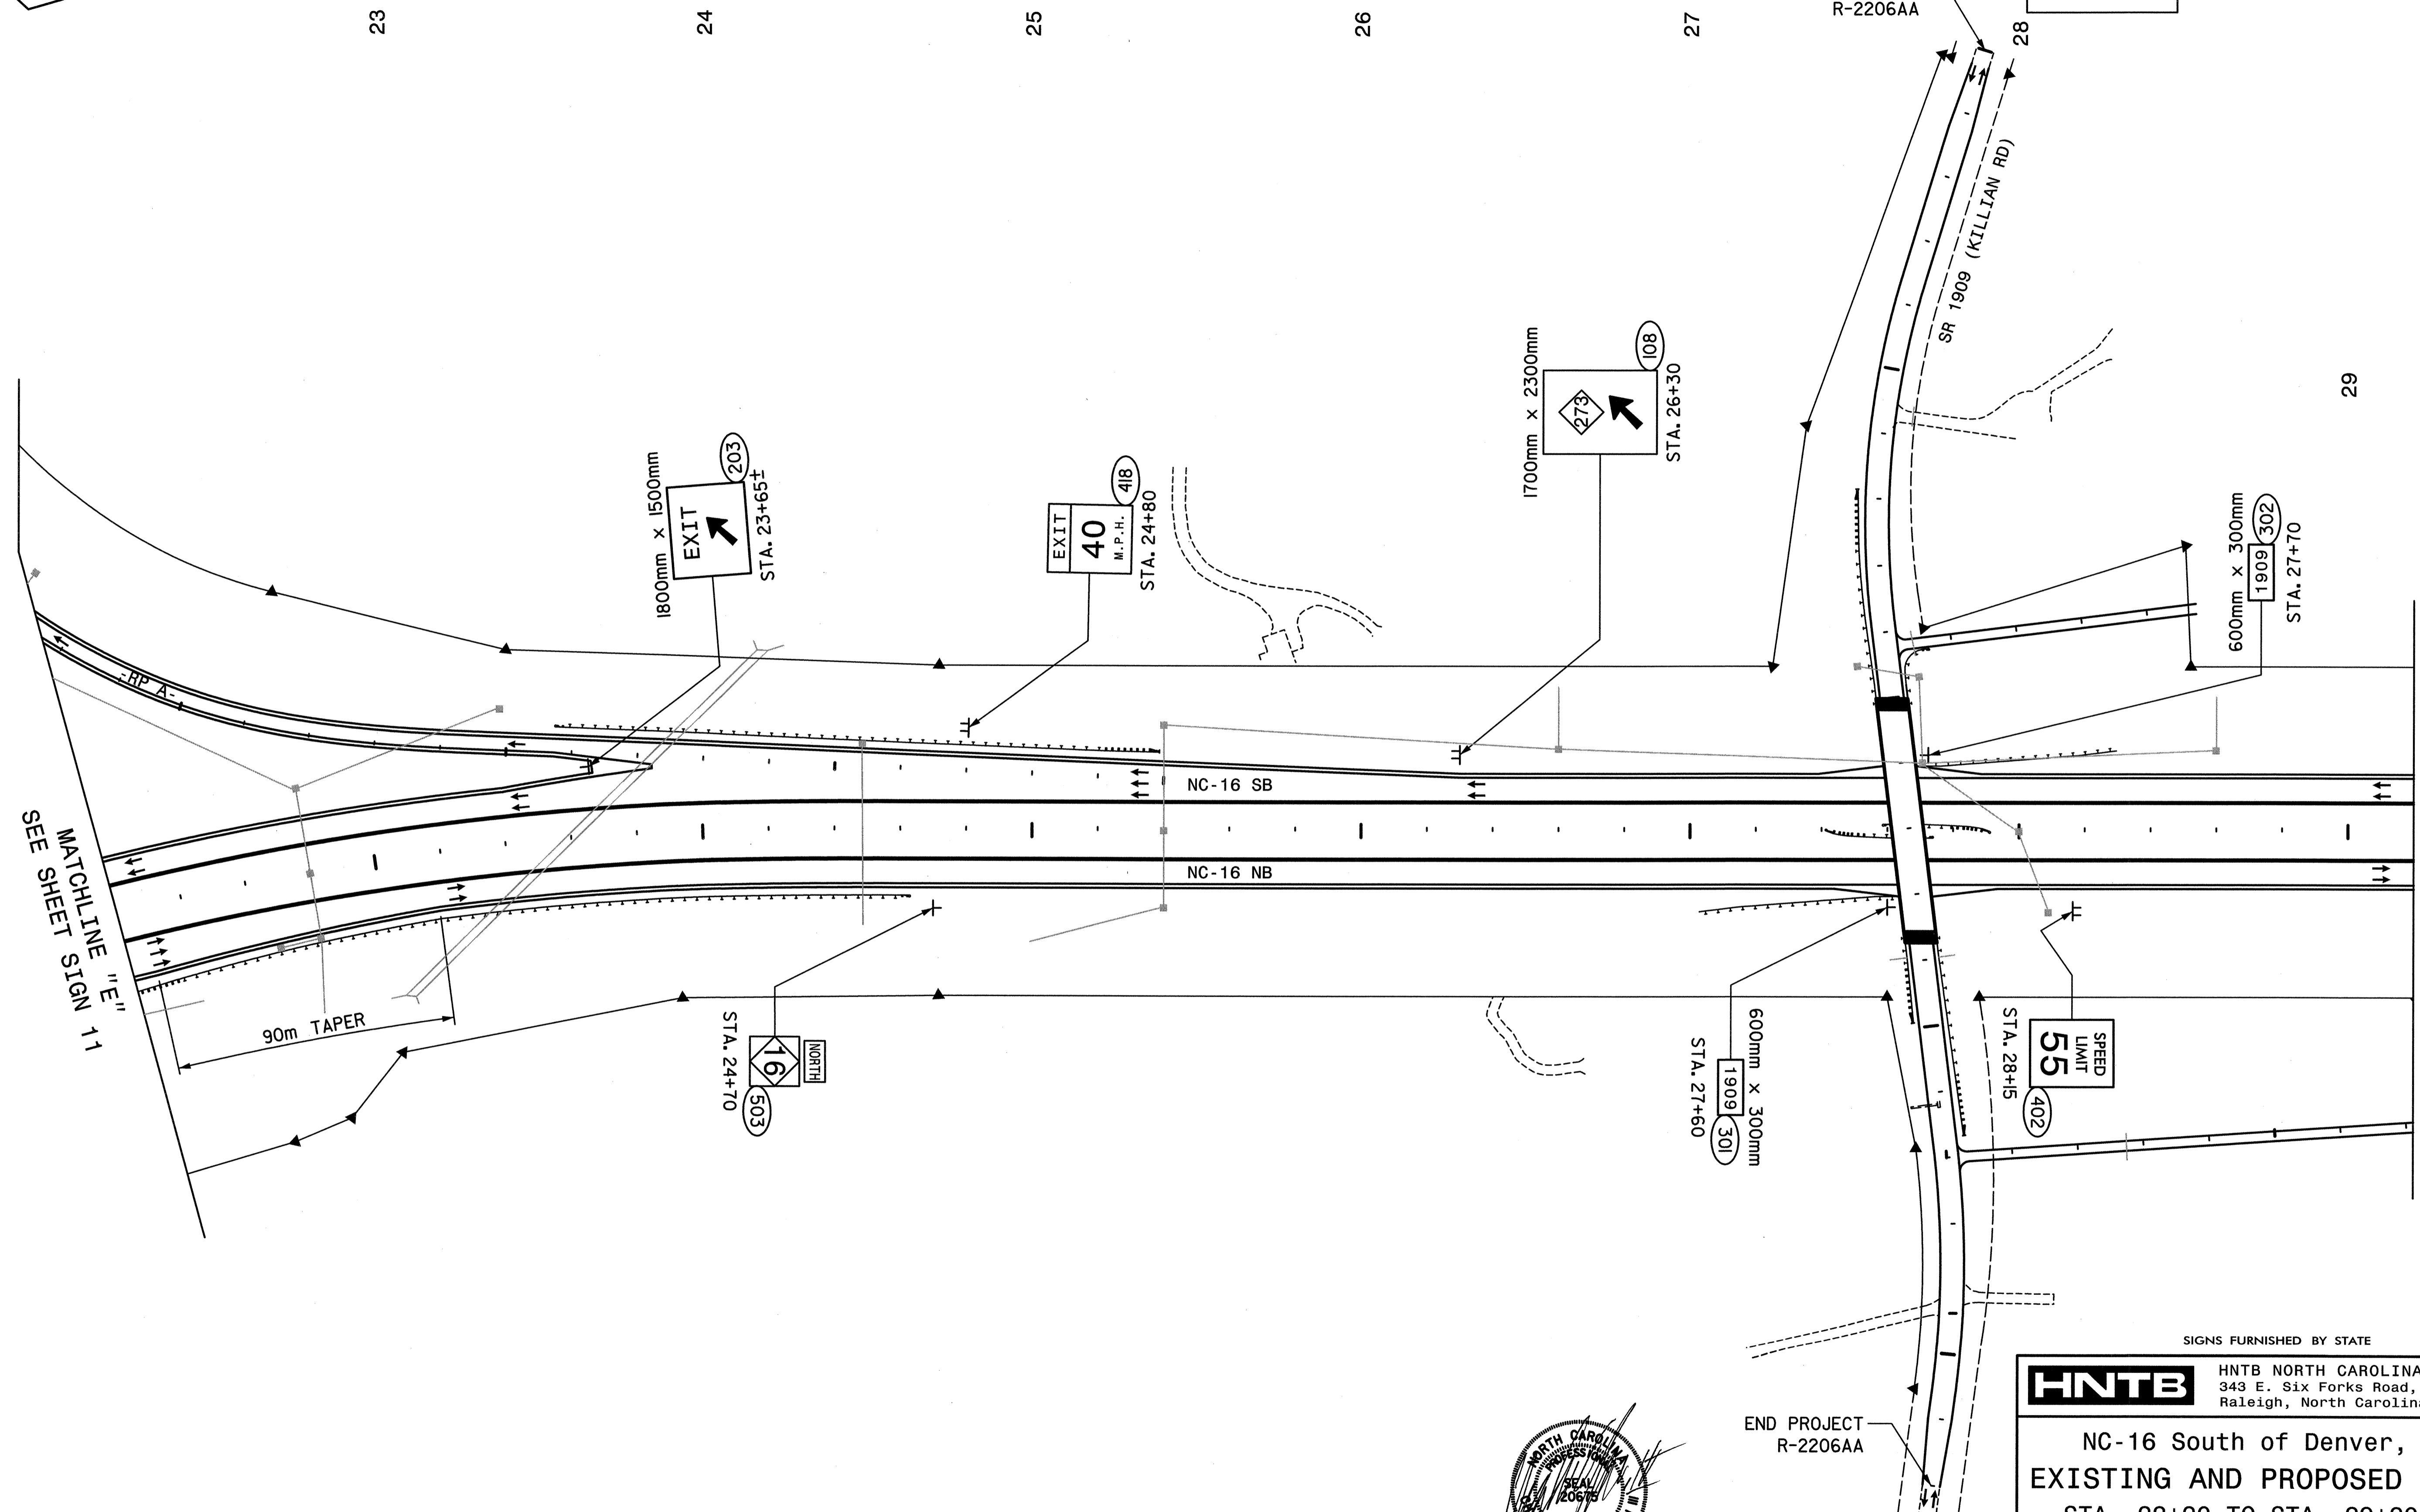
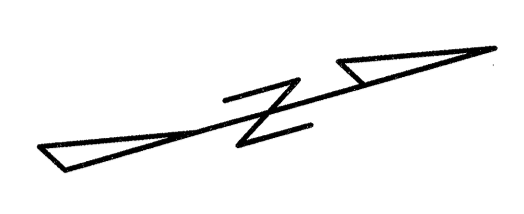


STATE	PROJECT NO.	SHEET NO.	TOTAL SHTS.
N.C.	R-2206AA	SIGN 13	
F. A. PROJECT NO.			
PROJECT ID. NO.			

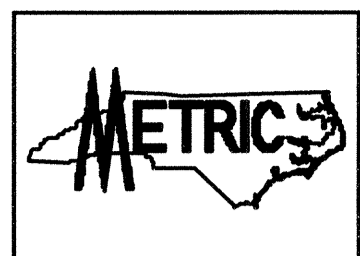

SEE SHEET SIGN "E"  
MATCHLINE "E"  
11

MATCHLINE "F"  
SEE SHEET SIGN 14

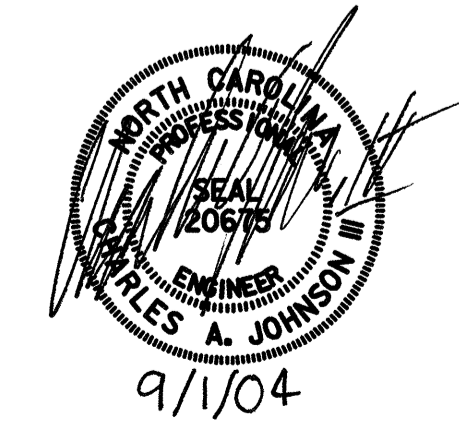

SIGNS FURNISHED BY STATE

**HNTB** HNTB NORTH CAROLINA, P.C.  
343 E. Six Forks Road, Suite 200  
Raleigh, North Carolina 27609

**NC-16 South of Denver, NC  
EXISTING AND PROPOSED SIGNS  
STA. 22+20 TO STA. 29+20 -L-**

SCALE	NONE	N. C. DEPARTMENT OF TRANSPORTATION DIVISION OF HIGHWAYS TRAFFIC ENGINEERING BRANCH	REVISIONS
DATE	11/2003		
DWG. BY	KHI		
DESIGN BY	KHI		
APPROVED	CAJ		