


STATE	PROJECT NO.	SHEET NO.	TOTAL SHTS.
N.C.	R-2206AA	SIGN 10	
F. A. PROJECT NO.			
PROJECT ID. NO.			

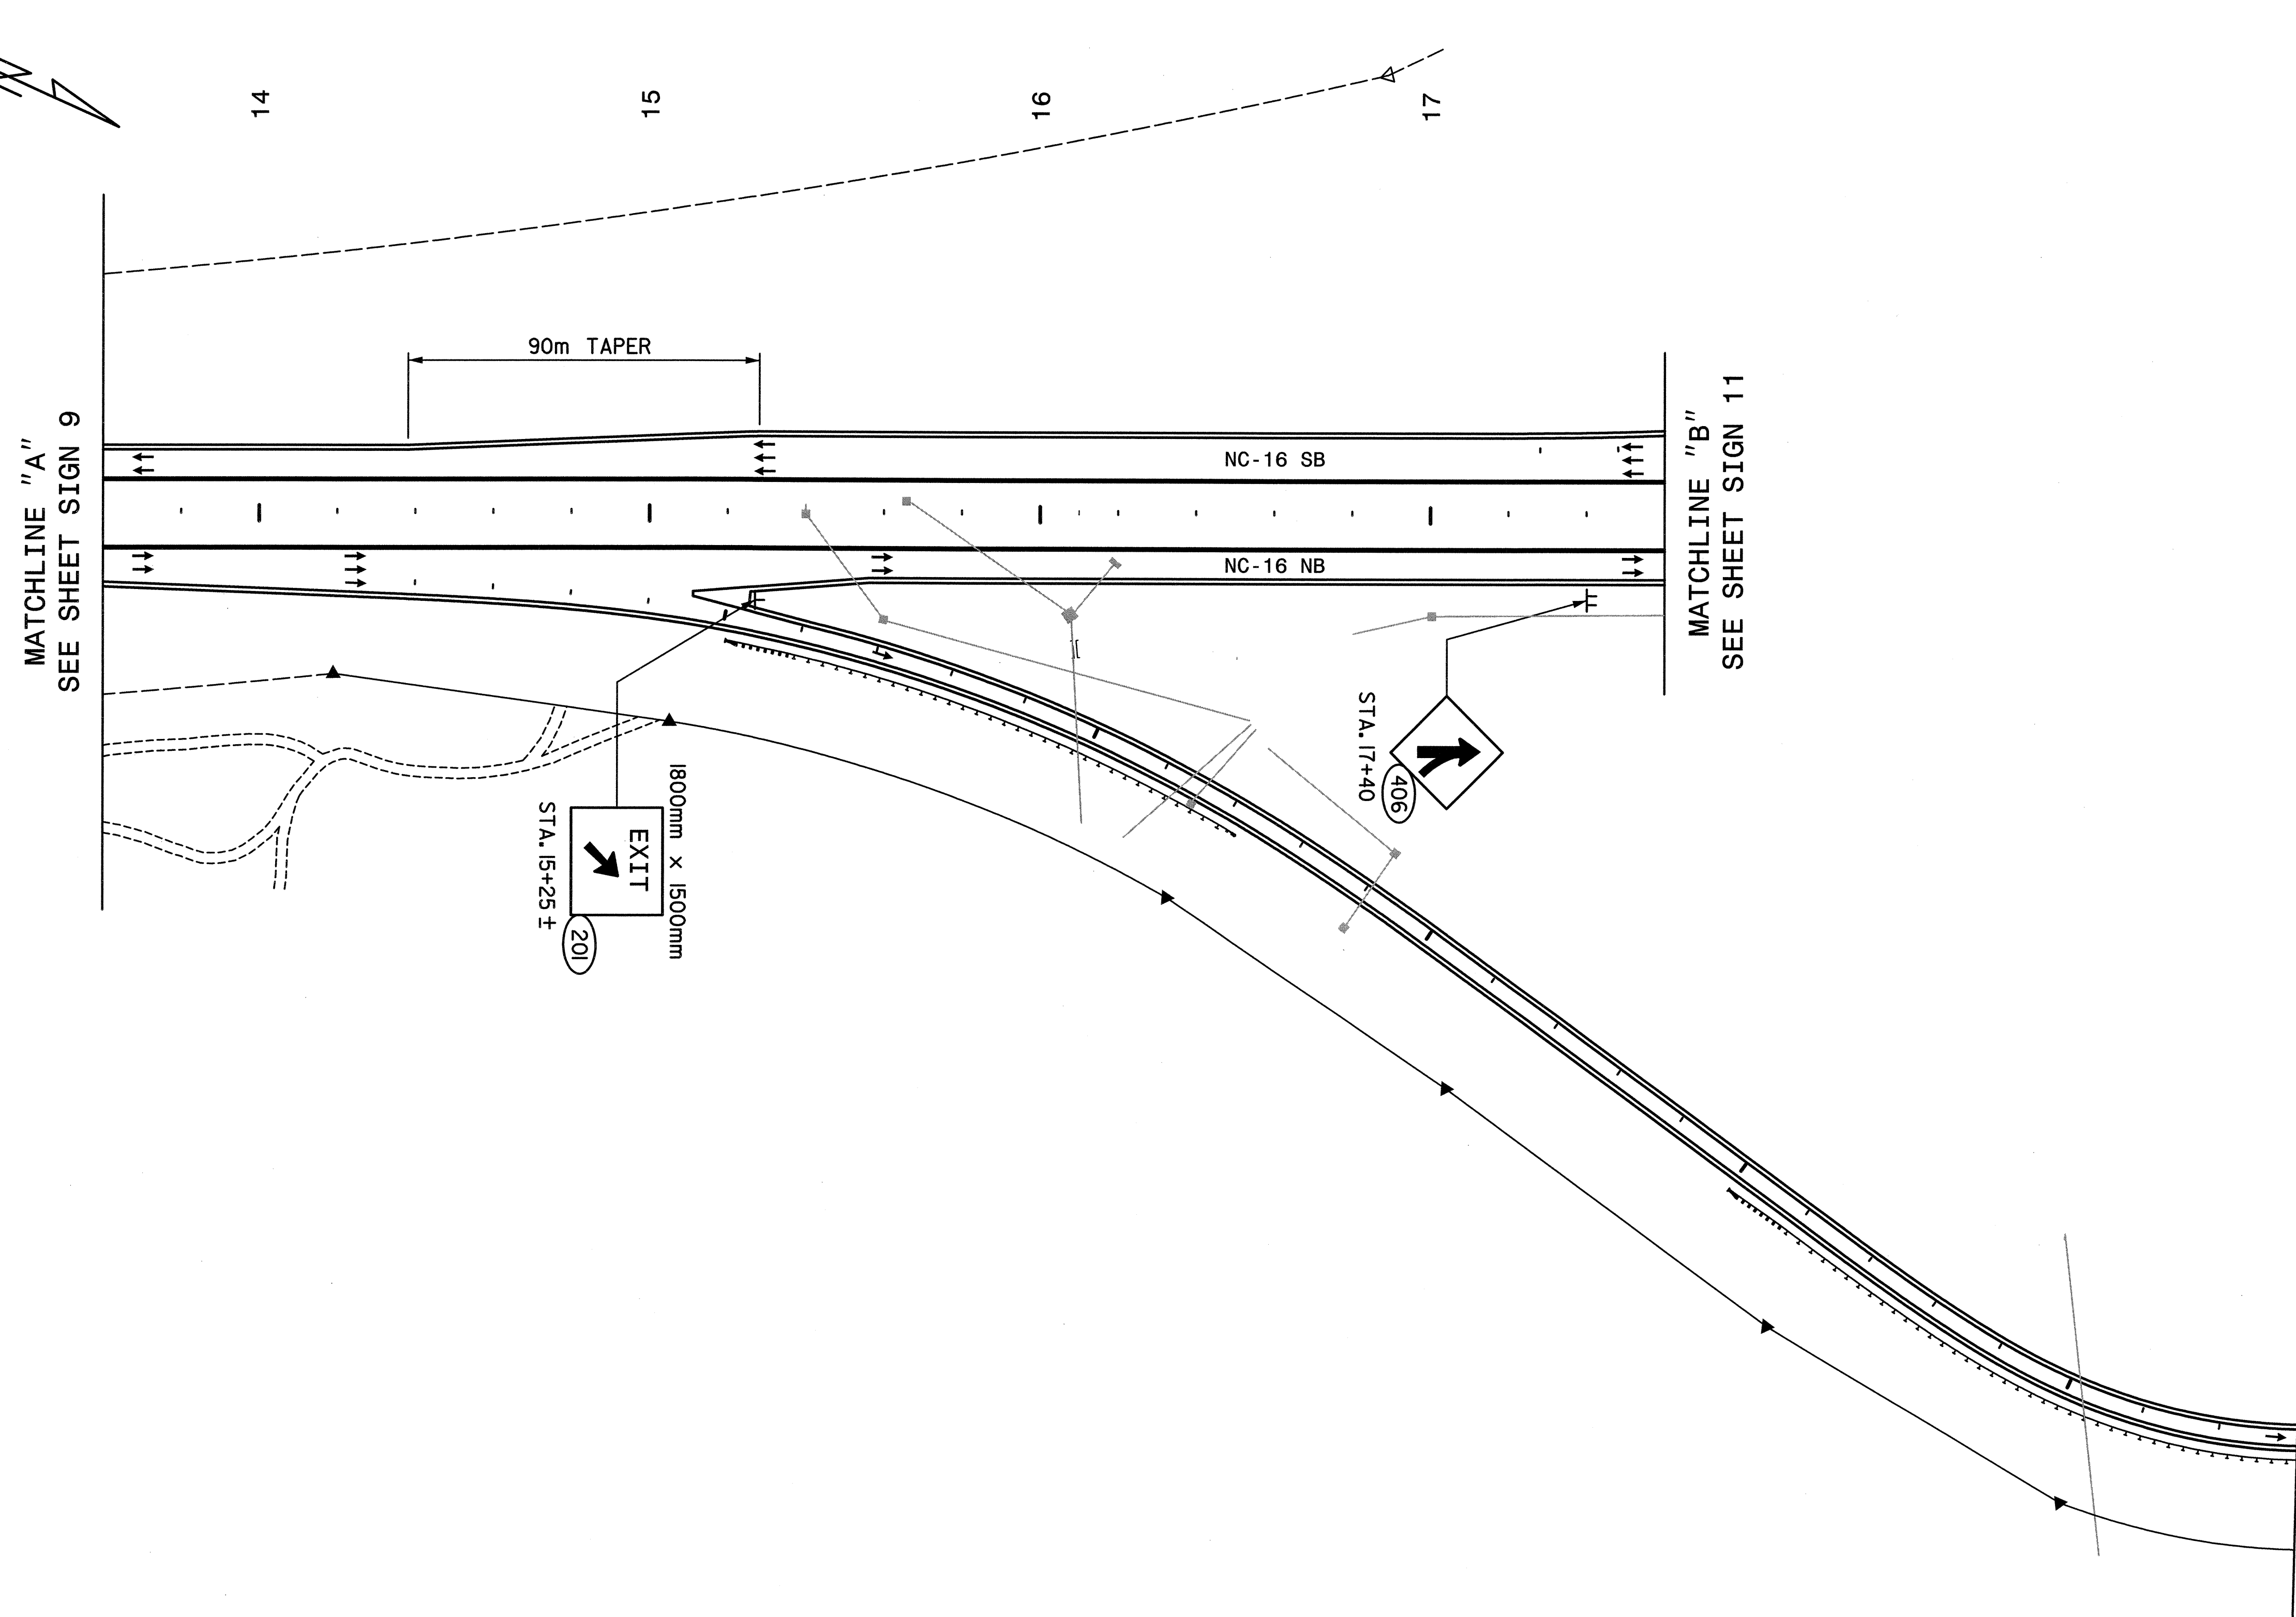

SIGNS FURNISHED BY STATE

HNTB HNTB NORTH CAROLINA, P.C.
343 E. Six Forks Road, Suite 200
Raleigh, North Carolina 27609

**NC-16 South of Denver, NC
EXISTING AND PROPOSED SIGNS
STA. 13+60 TO STA. 17+60 -L-**

SCALE	NONE	N. C. DEPARTMENT OF TRANSPORTATION DIVISION OF HIGHWAYS TRAFFIC ENGINEERING BRANCH	REVISIONS
DATE	11/2003		
DWG. BY	KHI		
DESIGN BY	KHI		
APPROVED	CAJ		

