




TWO "U" POSTS

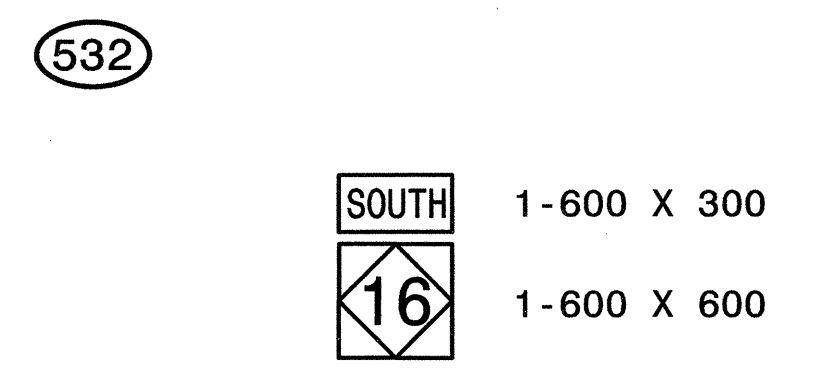


ONE "U" POST

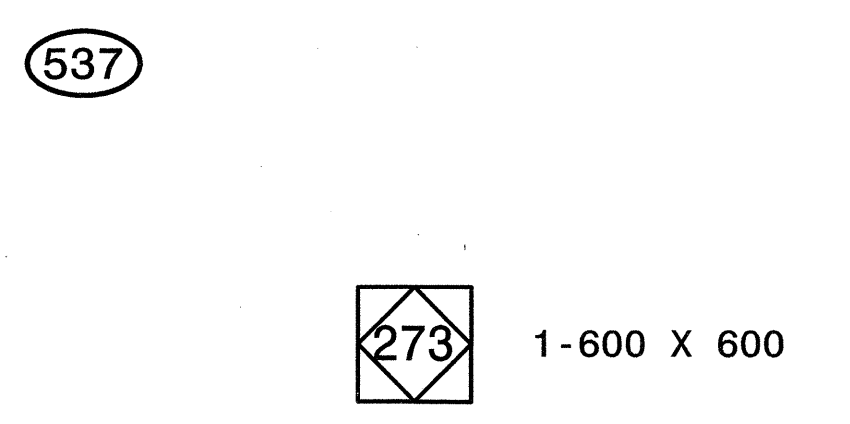


REPLACE EXISTING NC-16 PANEL

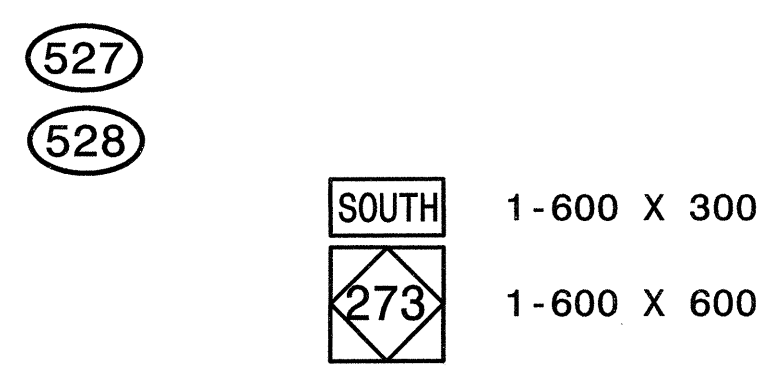


ONE "U" POST

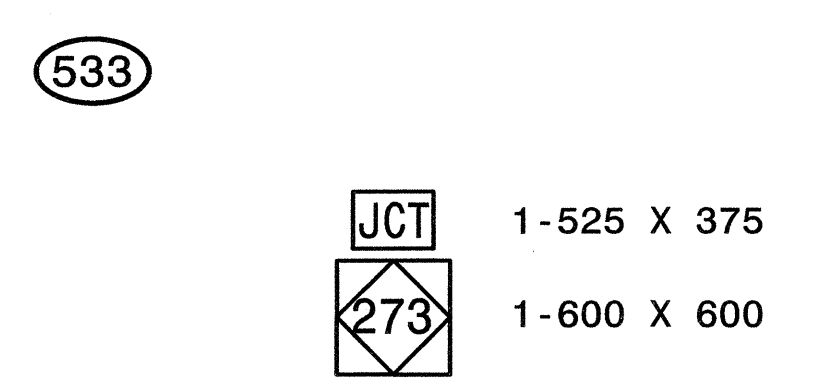


ONE "U" POST

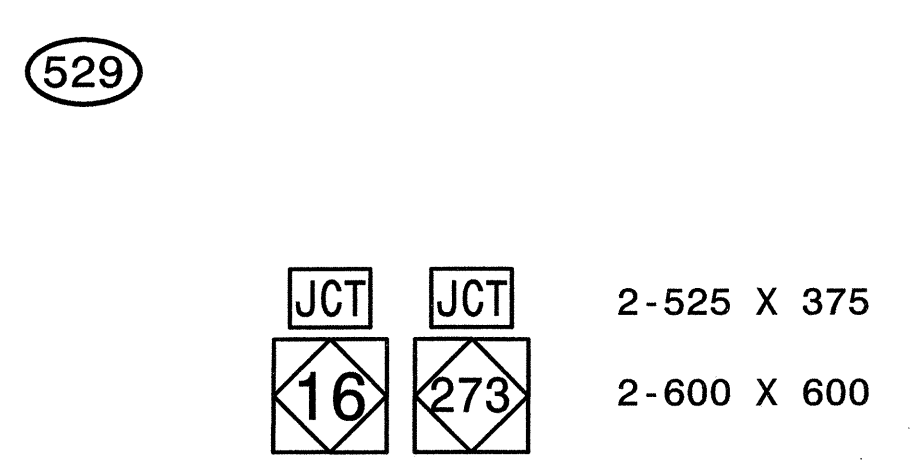


TWO "U" POSTS

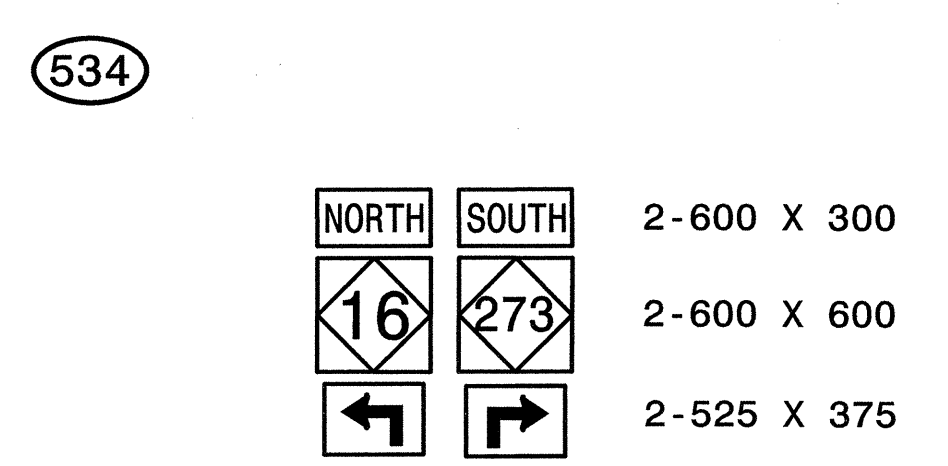


MOUNT BELOW SIGN 321

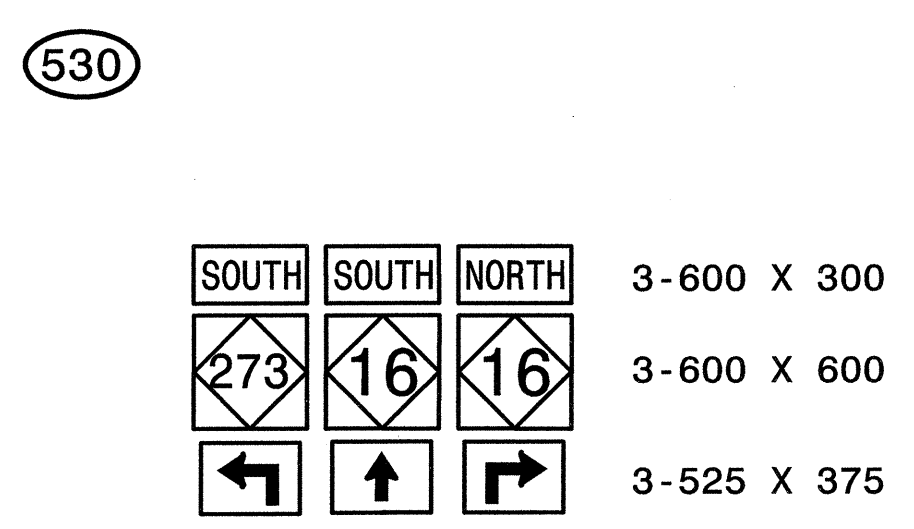


THREE "U" POSTS

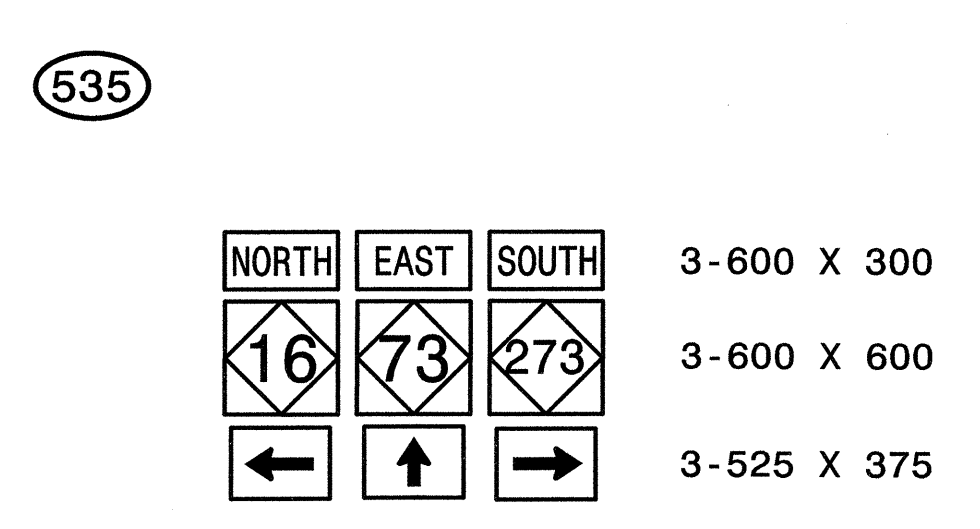

THREE "U" POSTS

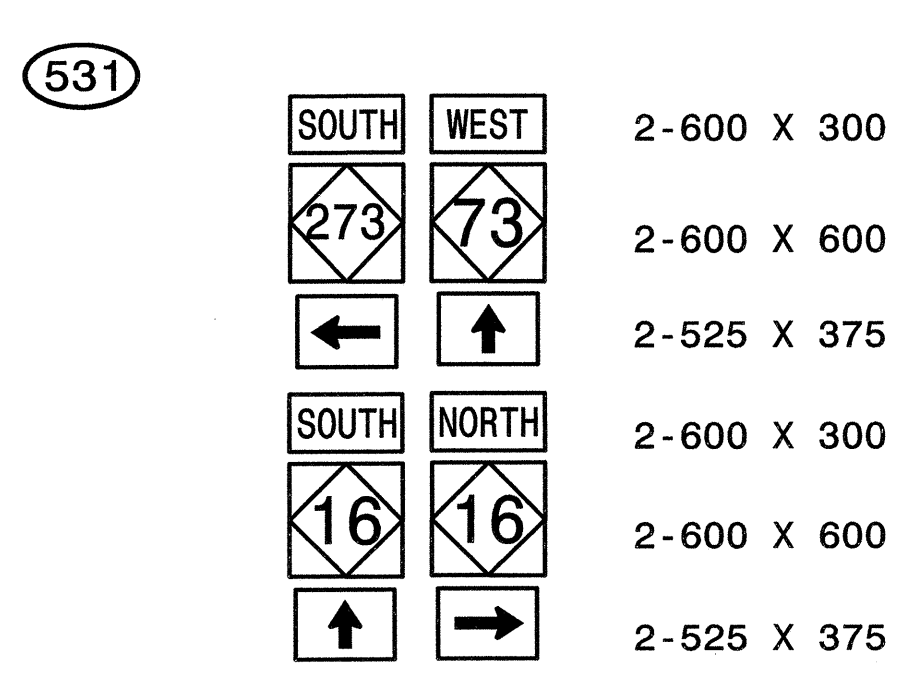


TWO "U" POSTS

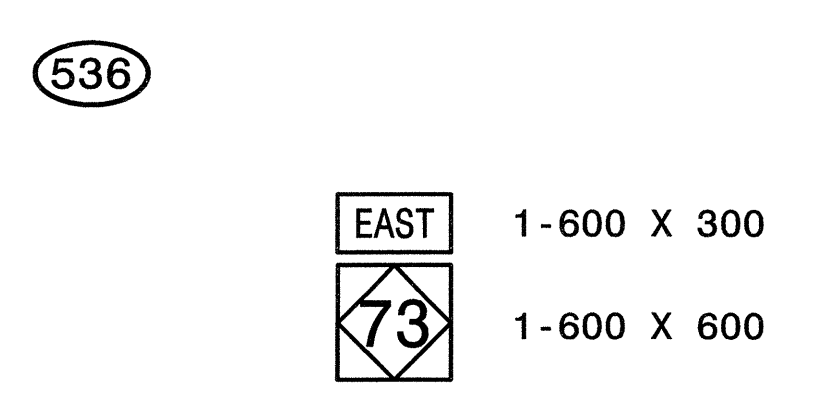

ONE "U" POST

SIGNS FURNISHED BY STATE

HNTB HNTB NORTH CAROLINA, P.C.
343 E. Six Forks Road, Suite 200
Raleigh, North Carolina 27609

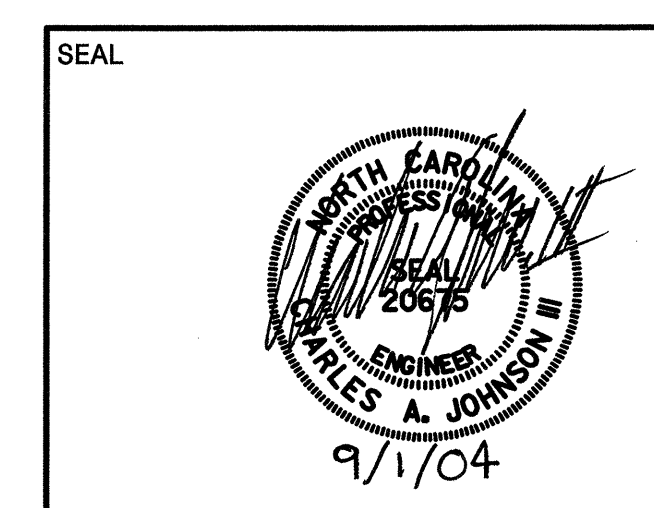

TYPE "F" SIGNS