



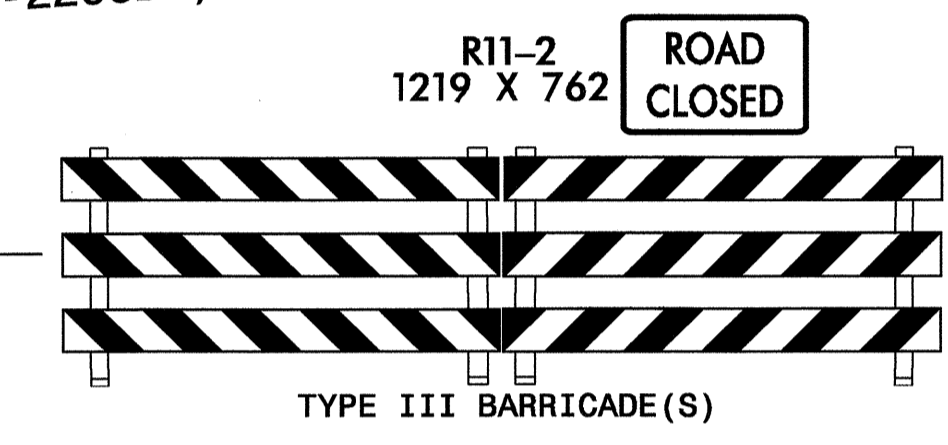

PROJ. REFERENCE NO.	SHEET NO.
R-2206AA	PM-17

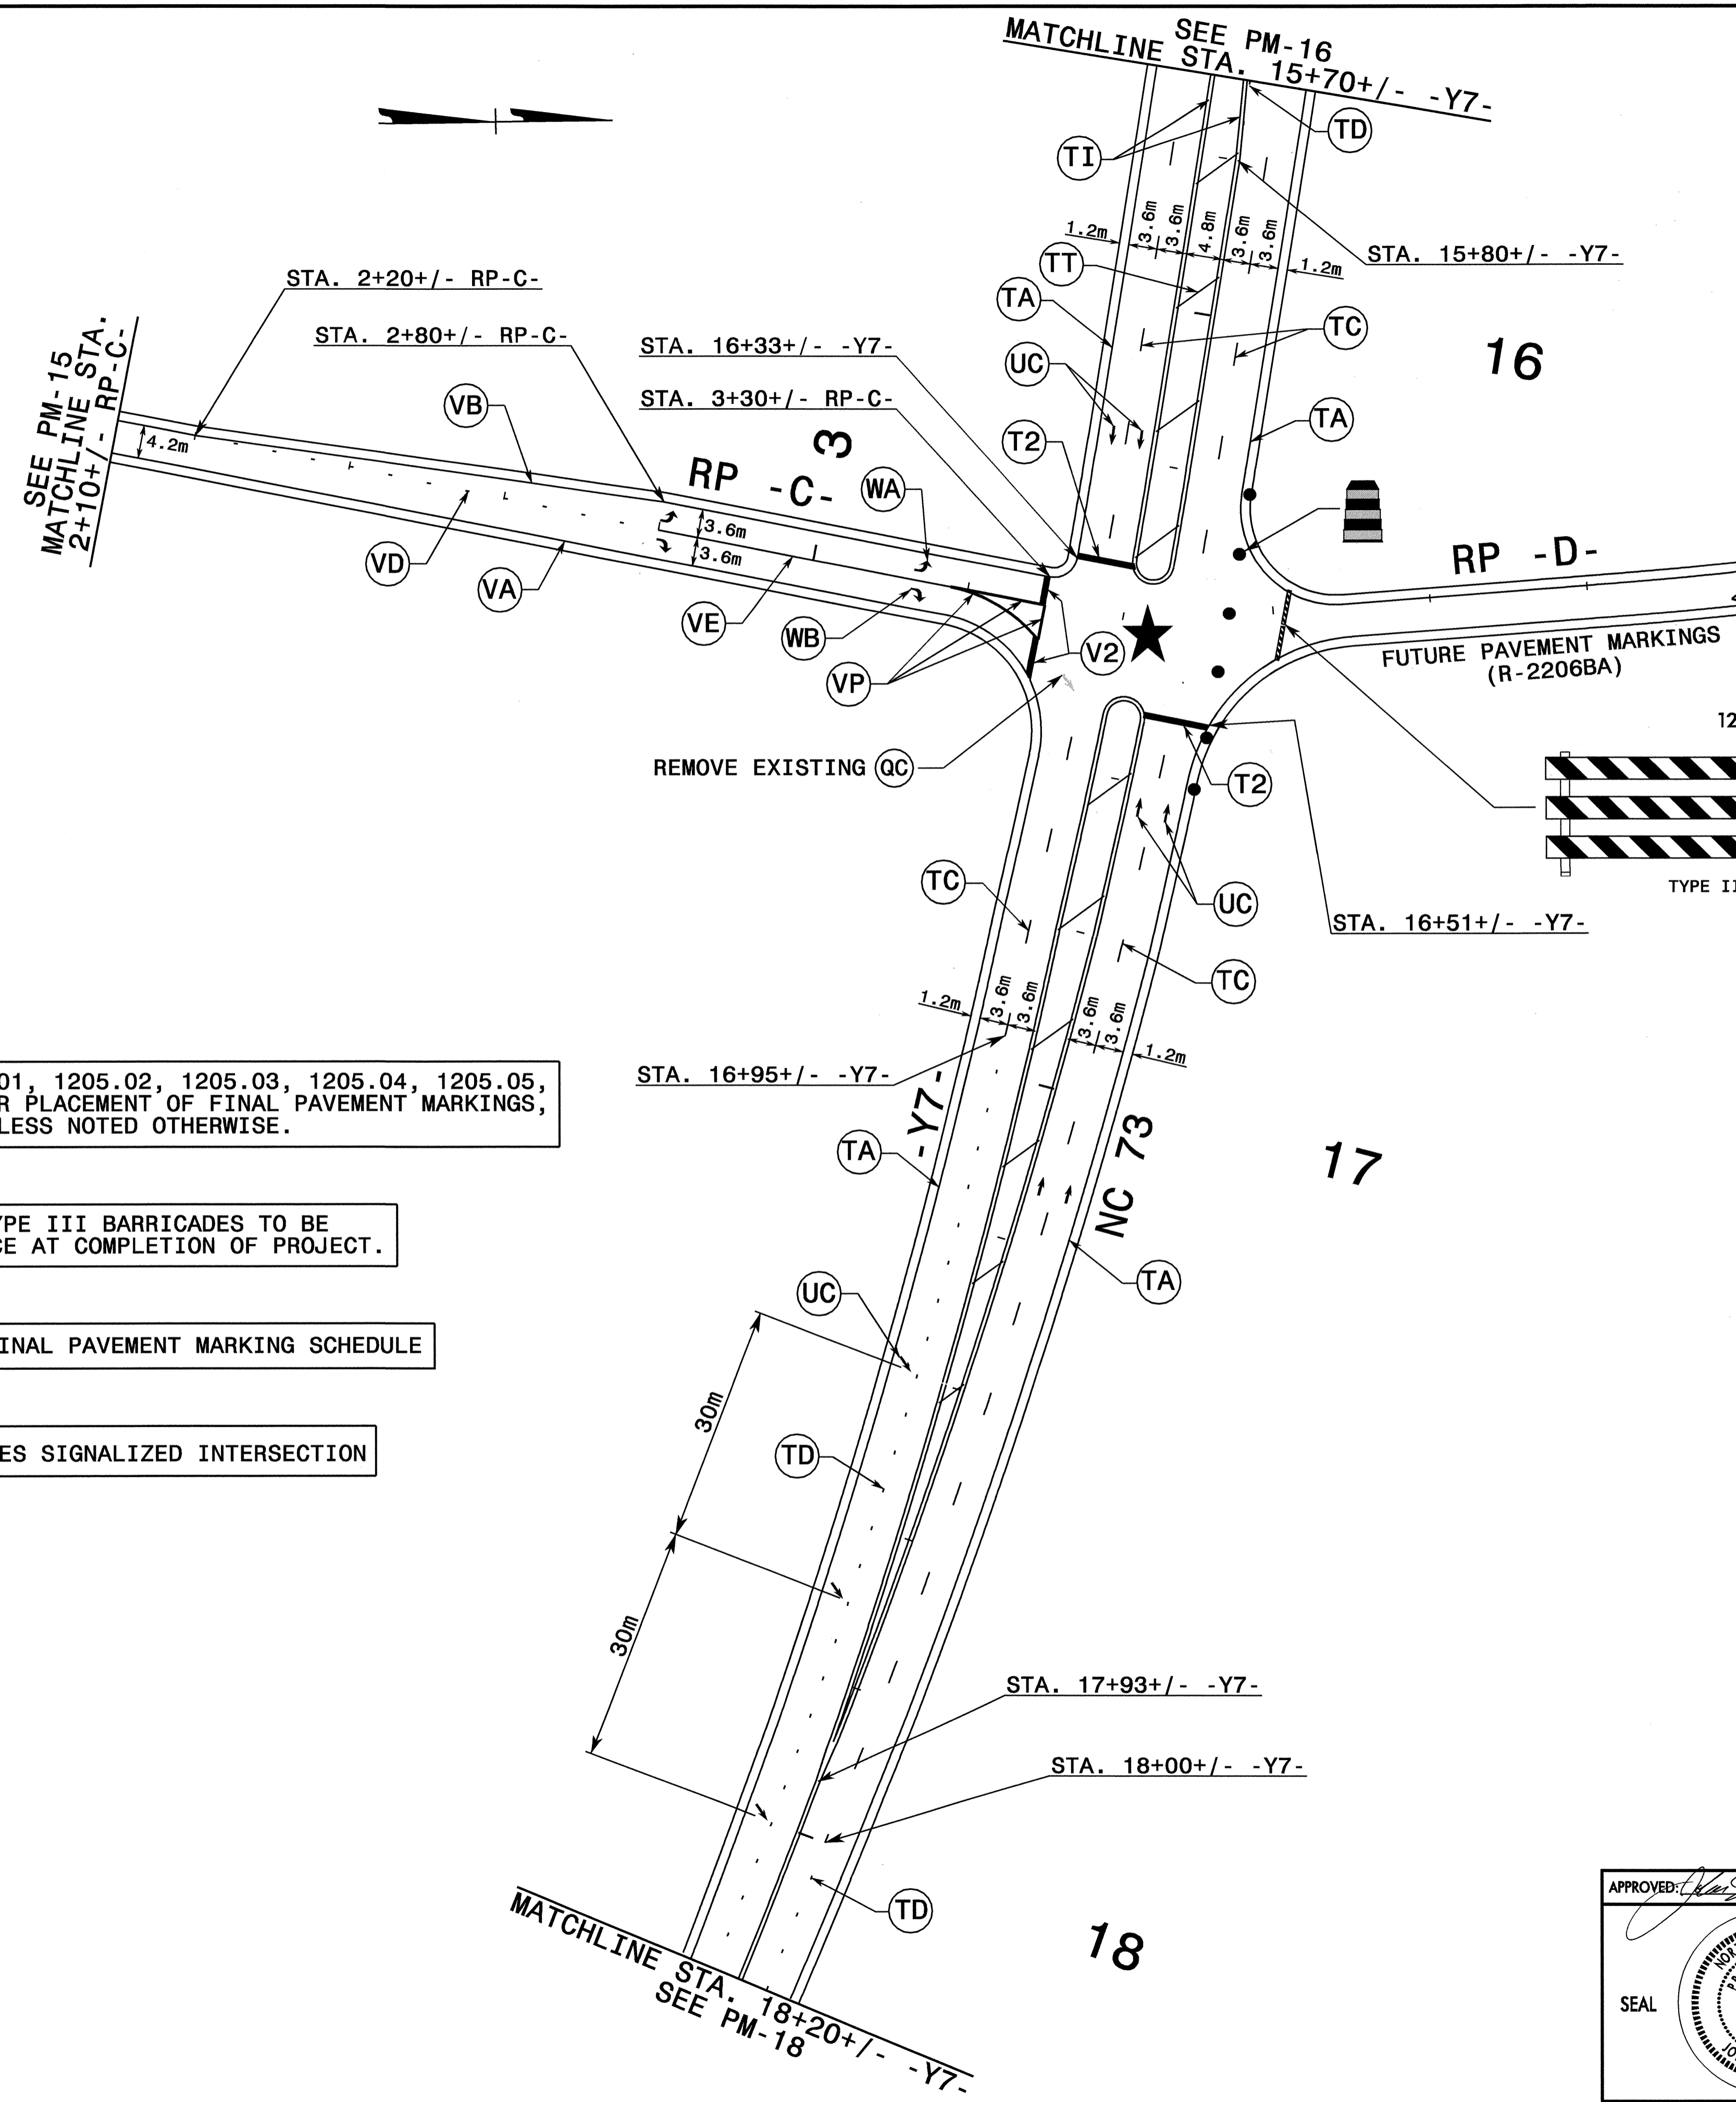

REFER TO RSD NOS. 1205.01, 1205.02, 1205.03, 1205.04, 1205.05, 1250.01, AND 1251.01 FOR PLACEMENT OF FINAL PAVEMENT MARKINGS, SYMBOLS, AND MARKERS UNLESS NOTED OTHERWISE.

DRUMS AND TYPE III BARRICADES TO BE LEFT IN PLACE AT COMPLETION OF PROJECT.

SEE PM-1 FOR FINAL PAVEMENT MARKING SCHEDULE

★ INDICATES SIGNALIZED INTERSECTION

12-OCT-2004 15:27  
L:\TCP\pavement\markings\R2206AA-TC\_pmp17.dgn  
scotts AT TETC206428

APPROVED:	DATE: 09/01/04	<b>FINAL PAVEMENT MARKINGS</b>		
SCALE: 1:500	REVISIONS			
DATE: 09/01/04				
DWG. BY: SBC				
DESIGN BY: SBC				
REVIEWED BY: CLM		<table border="1"> <tr> <td>CADD FILE</td> </tr> </table>		CADD FILE
CADD FILE				