




PROJ. REFERENCE NO. R-2206AA	SHEET NO. PM-16
---------------------------------	--------------------

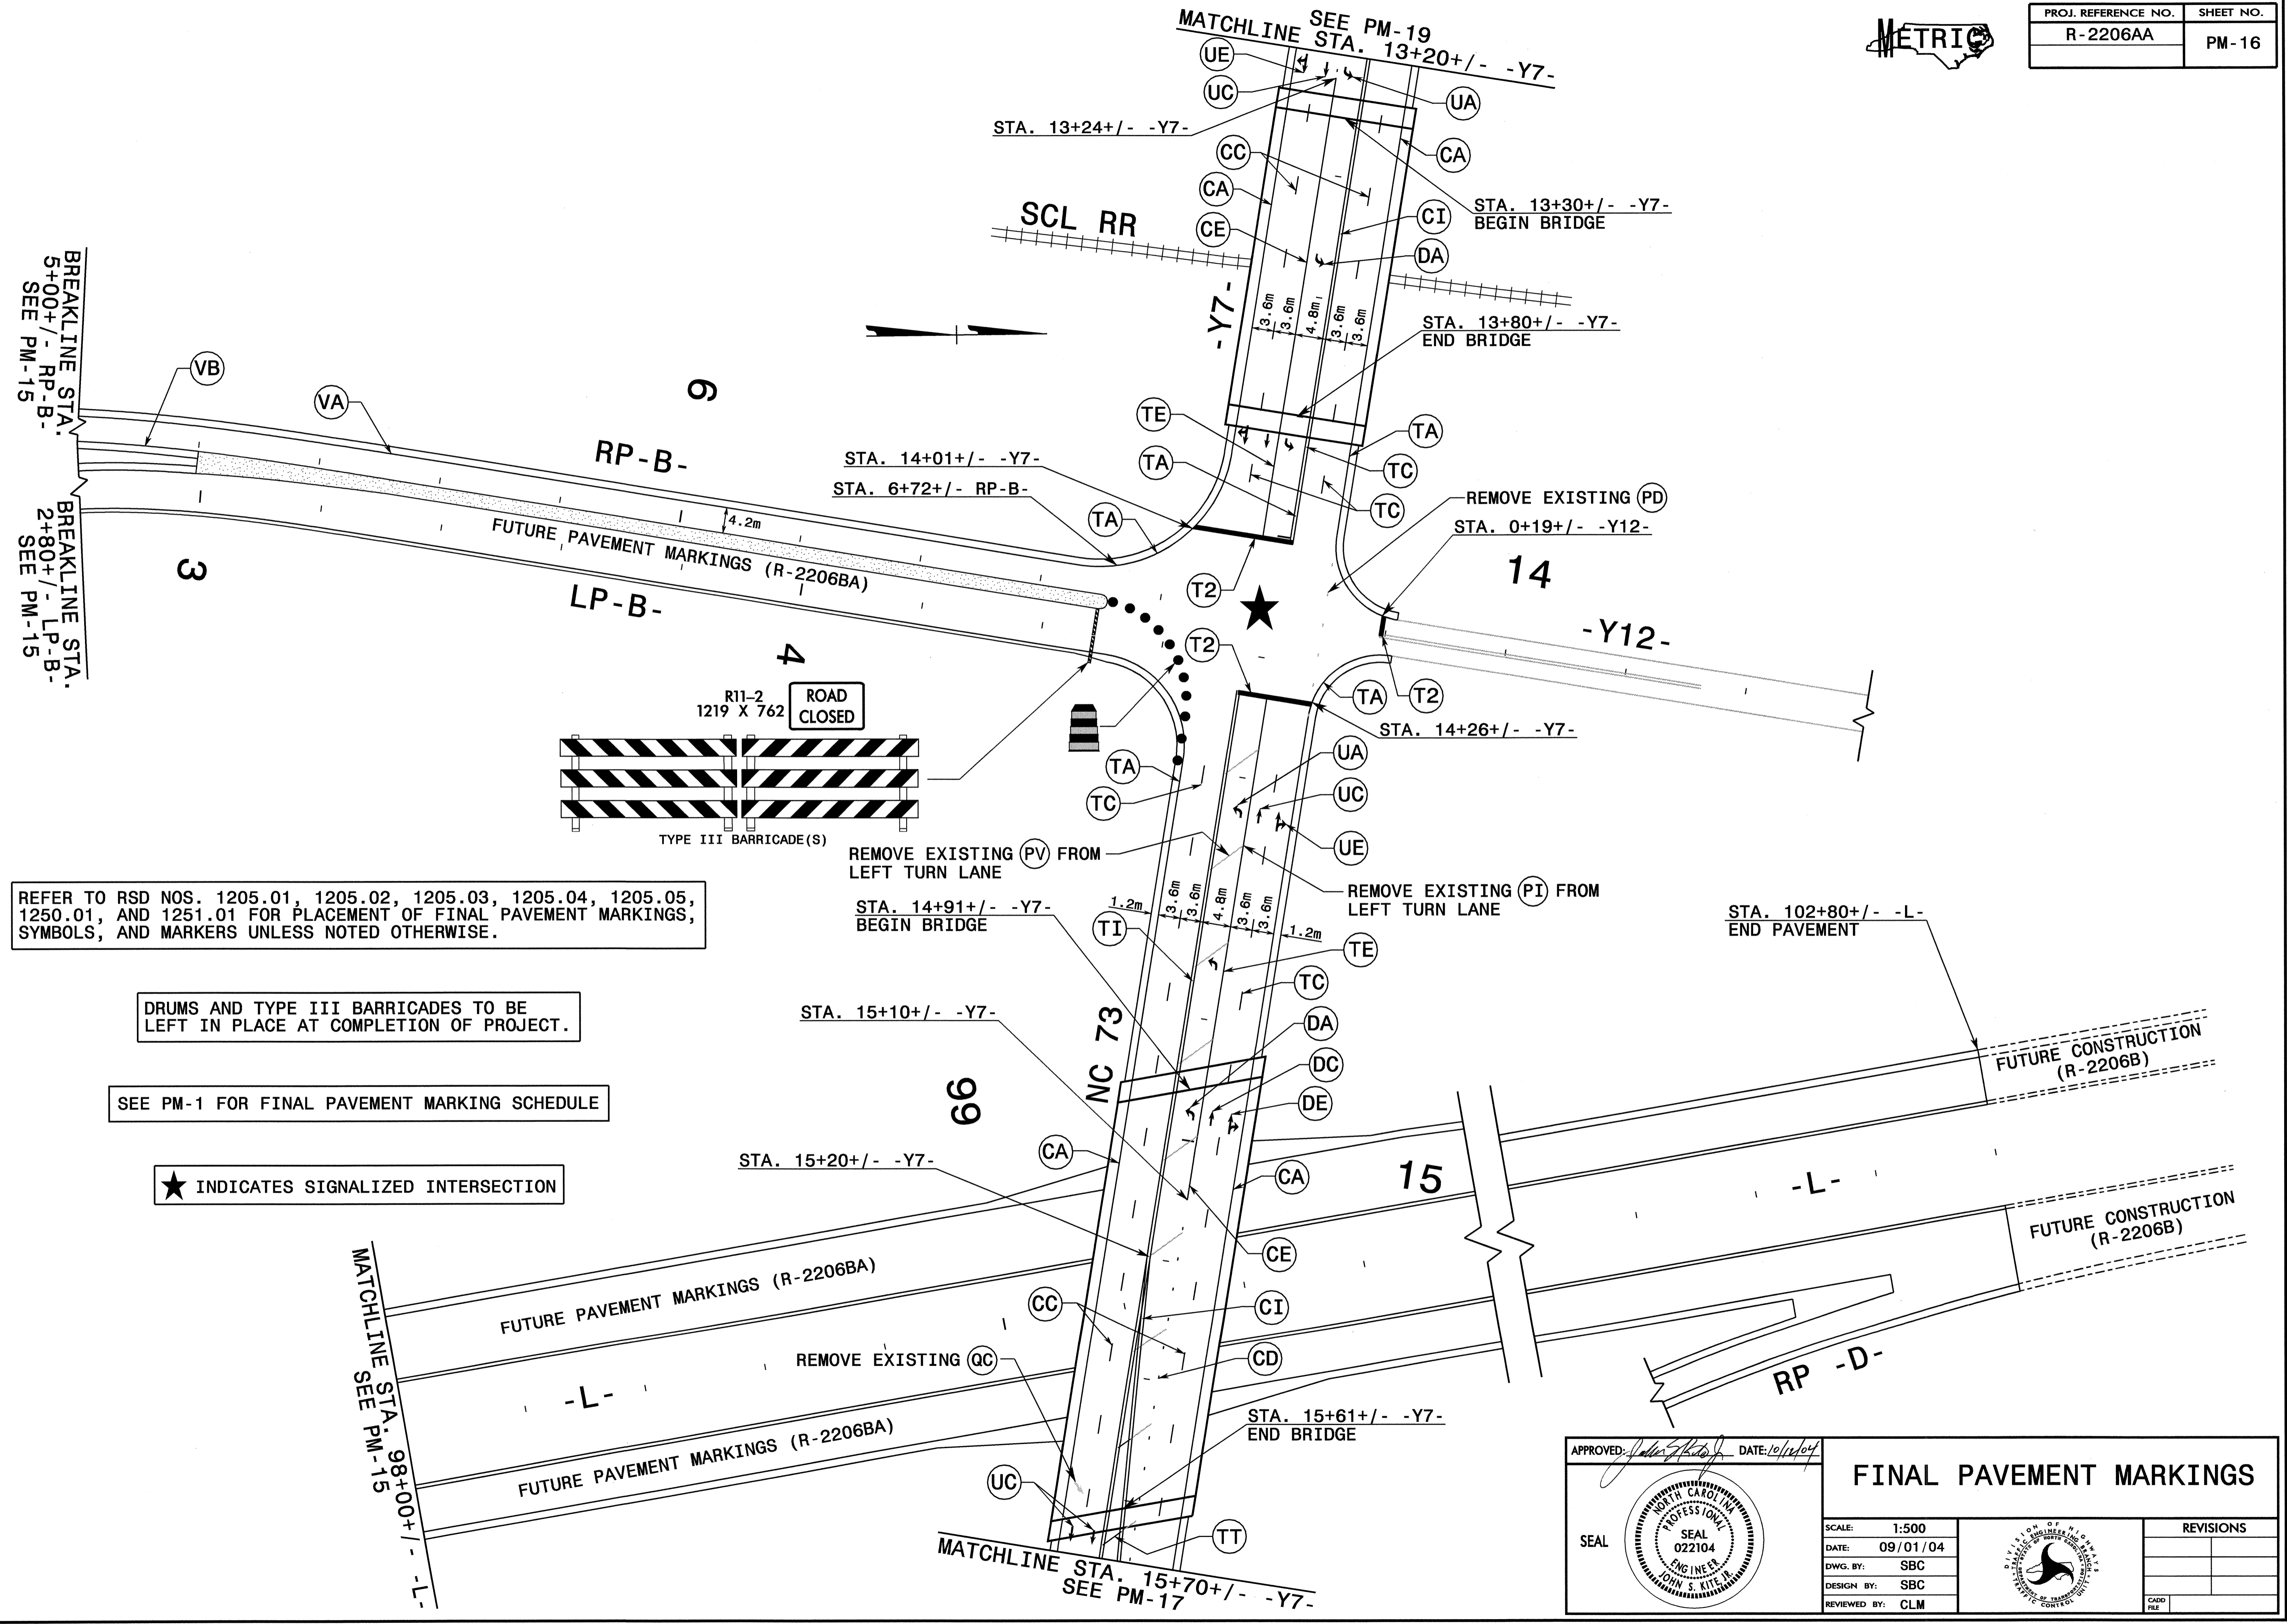

REFER TO RSD NOS. 1205.01, 1205.02, 1205.03, 1205.04, 1205.05, 1250.01, AND 1251.01 FOR PLACEMENT OF FINAL PAVEMENT MARKINGS, SYMBOLS, AND MARKERS UNLESS NOTED OTHERWISE.

DRUMS AND TYPE III BARRICADES TO BE LEFT IN PLACE AT COMPLETION OF PROJECT.

SEE PM-1 FOR FINAL PAVEMENT MARKING SCHEDULE

★ INDICATES SIGNALIZED INTERSECTION

12-OCT-2004 15:27  
 L:\TCP\pavement\_markings\R2206AA\_TC\_bmp16.dgn  
 scoots AT TETC206428

APPROVED:	DATE: 10/1/04	<b>FINAL PAVEMENT MARKINGS</b>							
SCALE: 1:500	DATE: 09/01/04	REVISIONS							
DWG. BY: SBC	DESIGN BY: SBC	<table border="1"> <tr><td> </td><td> </td></tr> <tr><td> </td><td> </td></tr> <tr><td> </td><td> </td></tr> </table>							
REVIEWED BY: CLM		<table border="1"> <tr><td> </td><td> </td></tr> <tr><td> </td><td> </td></tr> </table>							