




PROJ. REFERENCE NO.	SHEET NO.
R-2206AA	PM-15

REFER TO RSD NOS. 1205.01, 1205.02, 1205.03, 1205.06, 1250.01, AND 1253.01 FOR PLACEMENT OF FINAL PAVEMENT MARKINGS, SYMBOLS, AND MARKERS UNLESS NOTED OTHERWISE.

DRUMS, TYPE III BARRICADES, AND TUBULAR MARKERS TO BE LEFT IN PLACE AT COMPLETION OF PROJECT.

SEE PM-1 FOR FINAL PAVEMENT MARKING SCHEDULE

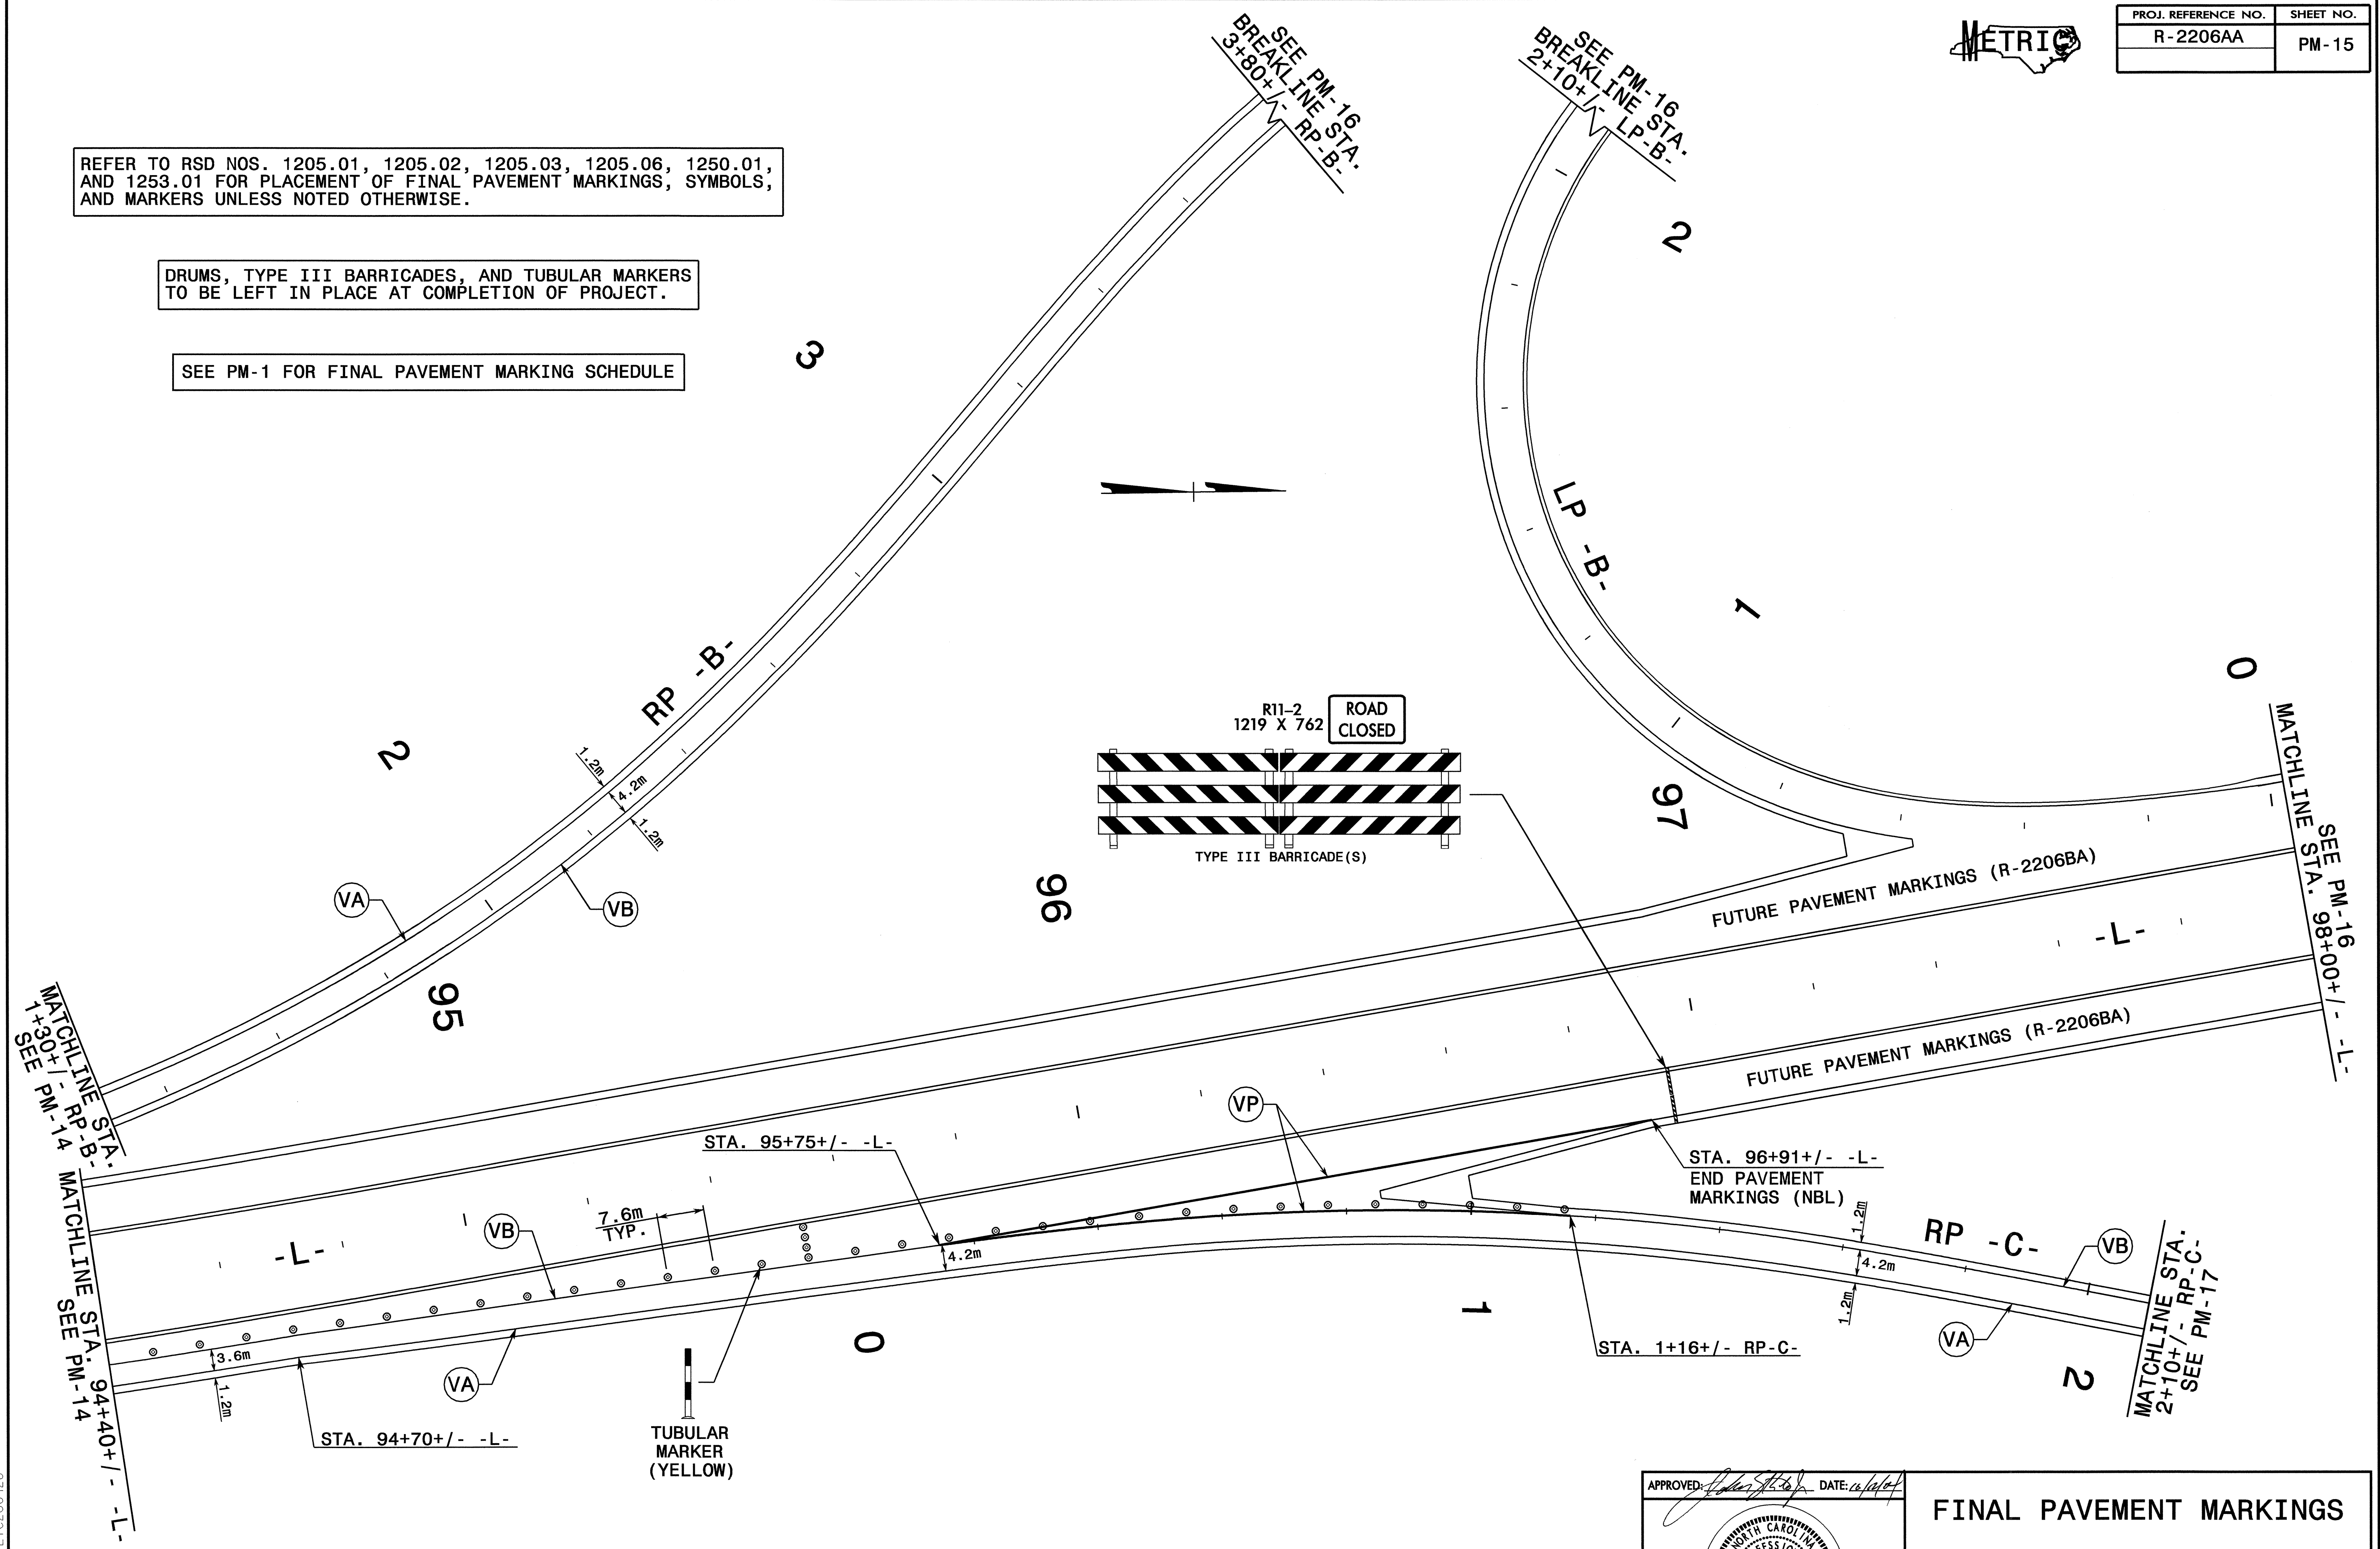

I2-OCT-2004 15x27
 L:\TCP\pavement\markings\R2206AA_TC_pmp15.dgn
 scodts AT TEIC206428

APPROVED: SEAL 	DATE: 09/01/04		FINAL PAVEMENT MARKINGS									
	SCALE: 1:500	REVISIONS										
DATE: 09/01/04	DWG. BY: SBC	DESIGN BY: SBC	REVIEWED BY: CLM	<table border="1"> <tr><th>NO.</th><th>DESCRIPTION</th></tr> <tr><td> </td><td> </td></tr> <tr><td> </td><td> </td></tr> <tr><td> </td><td> </td></tr> </table>	NO.	DESCRIPTION						
NO.	DESCRIPTION											