



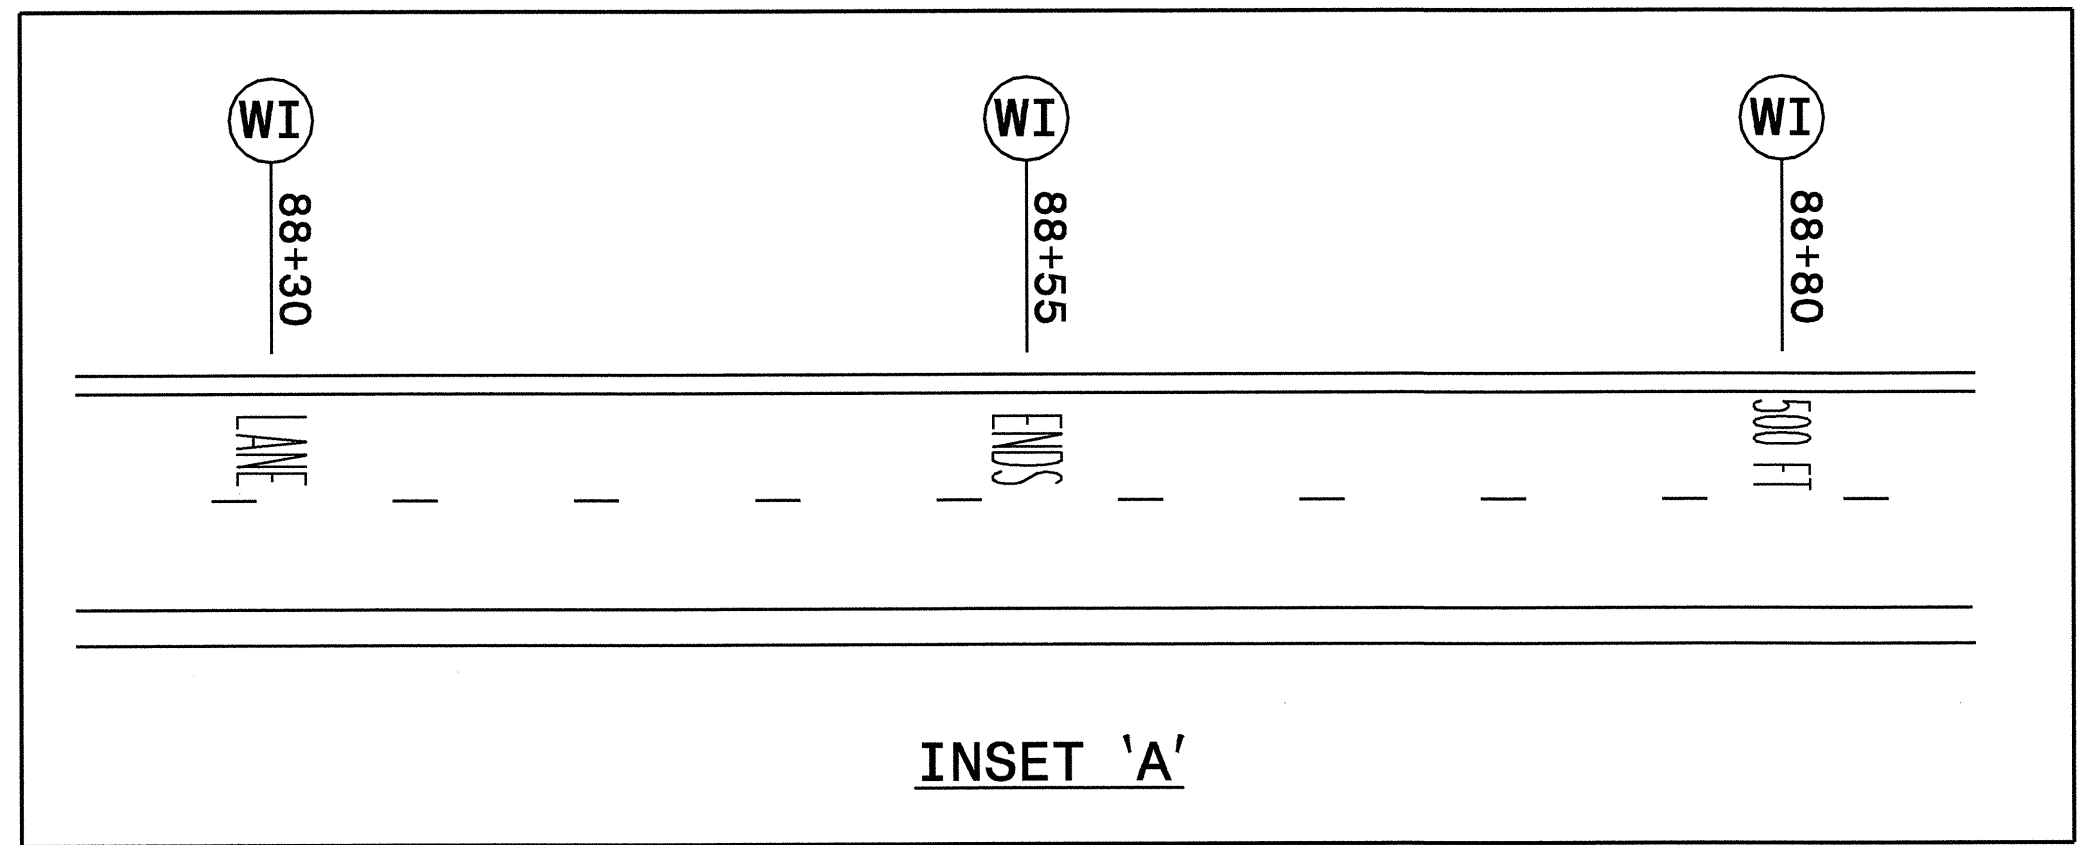

PROJ. REFERENCE NO.	SHEET NO.
R-2206AA	PM-13

REFER TO RSD NOS. 1205.01, 1205.02, 1205.03, 1205.06, 1205.08, 1250.01, AND 1253.01 FOR PLACEMENT OF FINAL PAVEMENT MARKINGS, SYMBOLS, AND MARKERS UNLESS NOTED OTHERWISE.

SEE PM-1 FOR FINAL PAVEMENT MARKING SCHEDULE

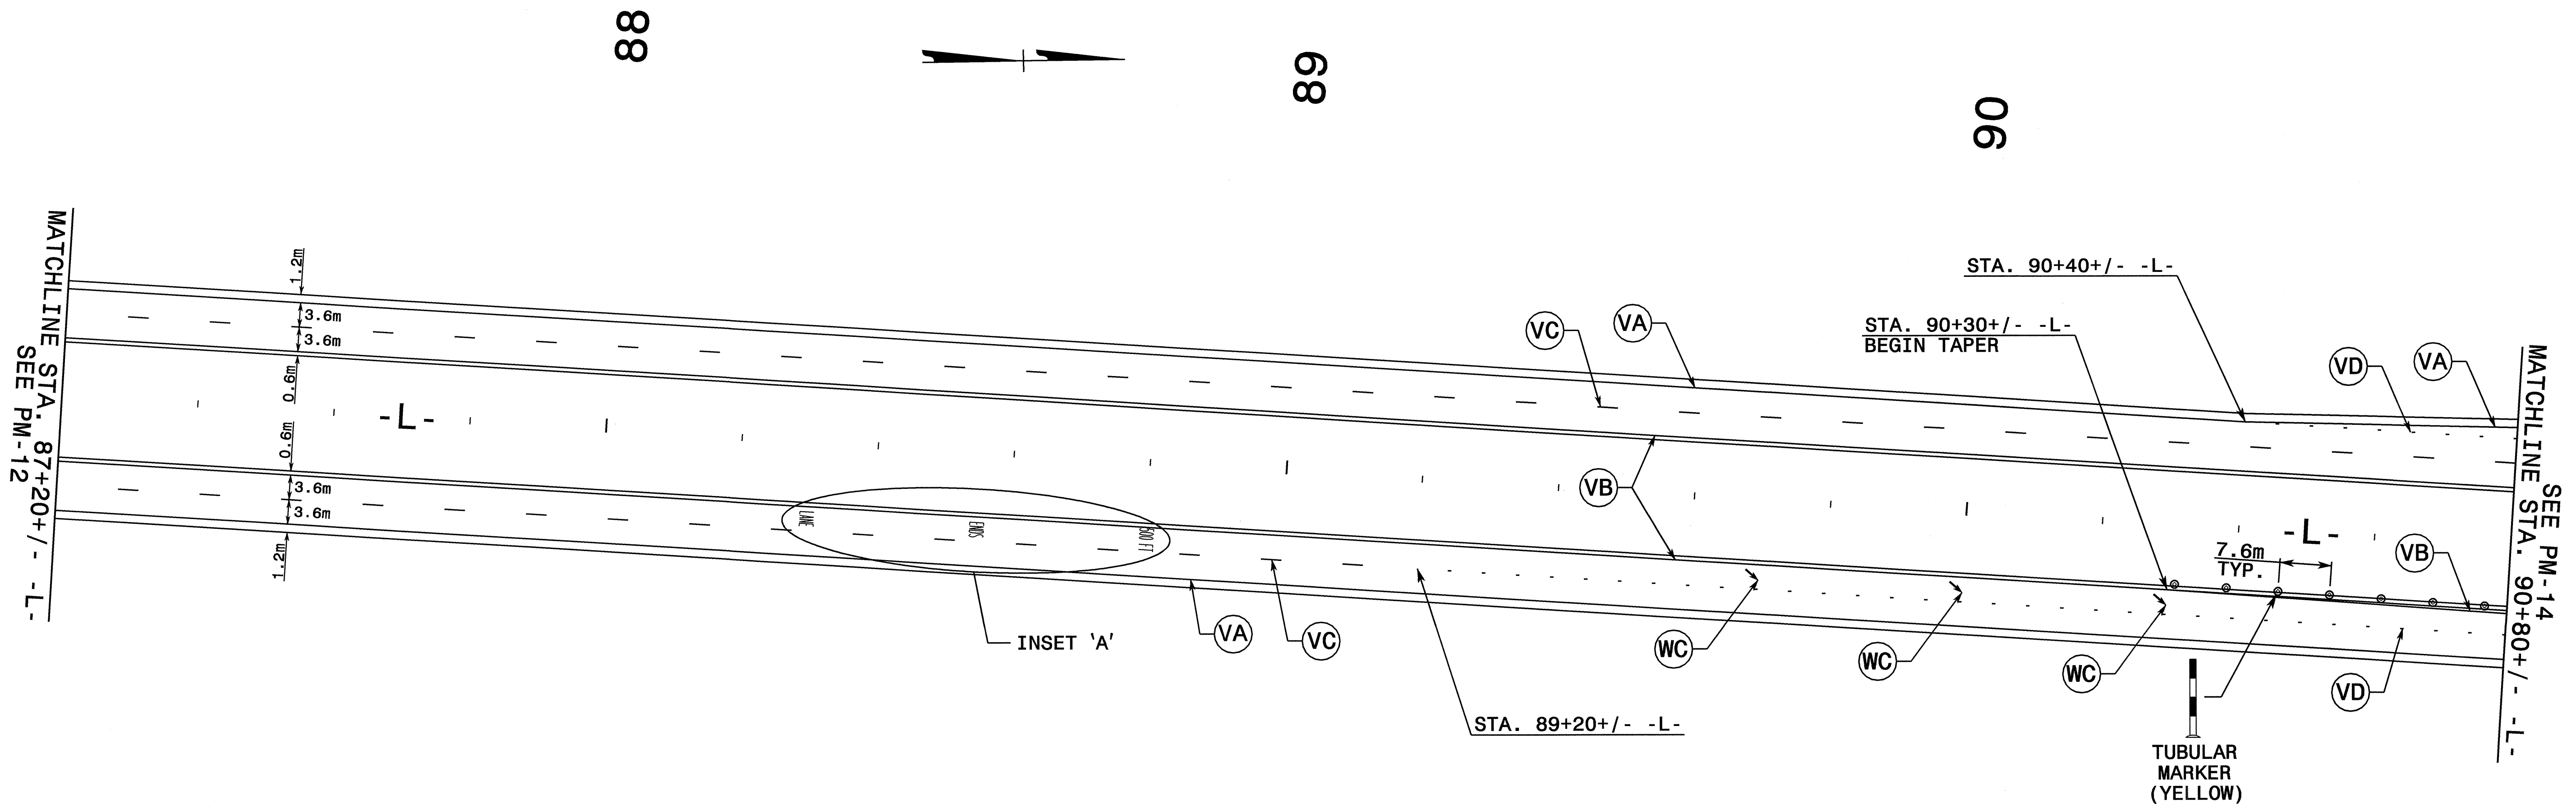

APPROVED: <i>[Signature]</i> DATE: 10/2/04	FINAL PAVEMENT MARKINGS	
	SCALE: 1:500	
	DATE: 09/01/04	
	DWG. BY: SBC	
	DESIGN BY: SBC	
REVIEWED BY: CLM	REVISIONS	

12-OCT-2004 15:27
 L:\VCP\pavement_mrkings\R2206AA_TC.pmp3.dgn
 scotts AT TETC206428