


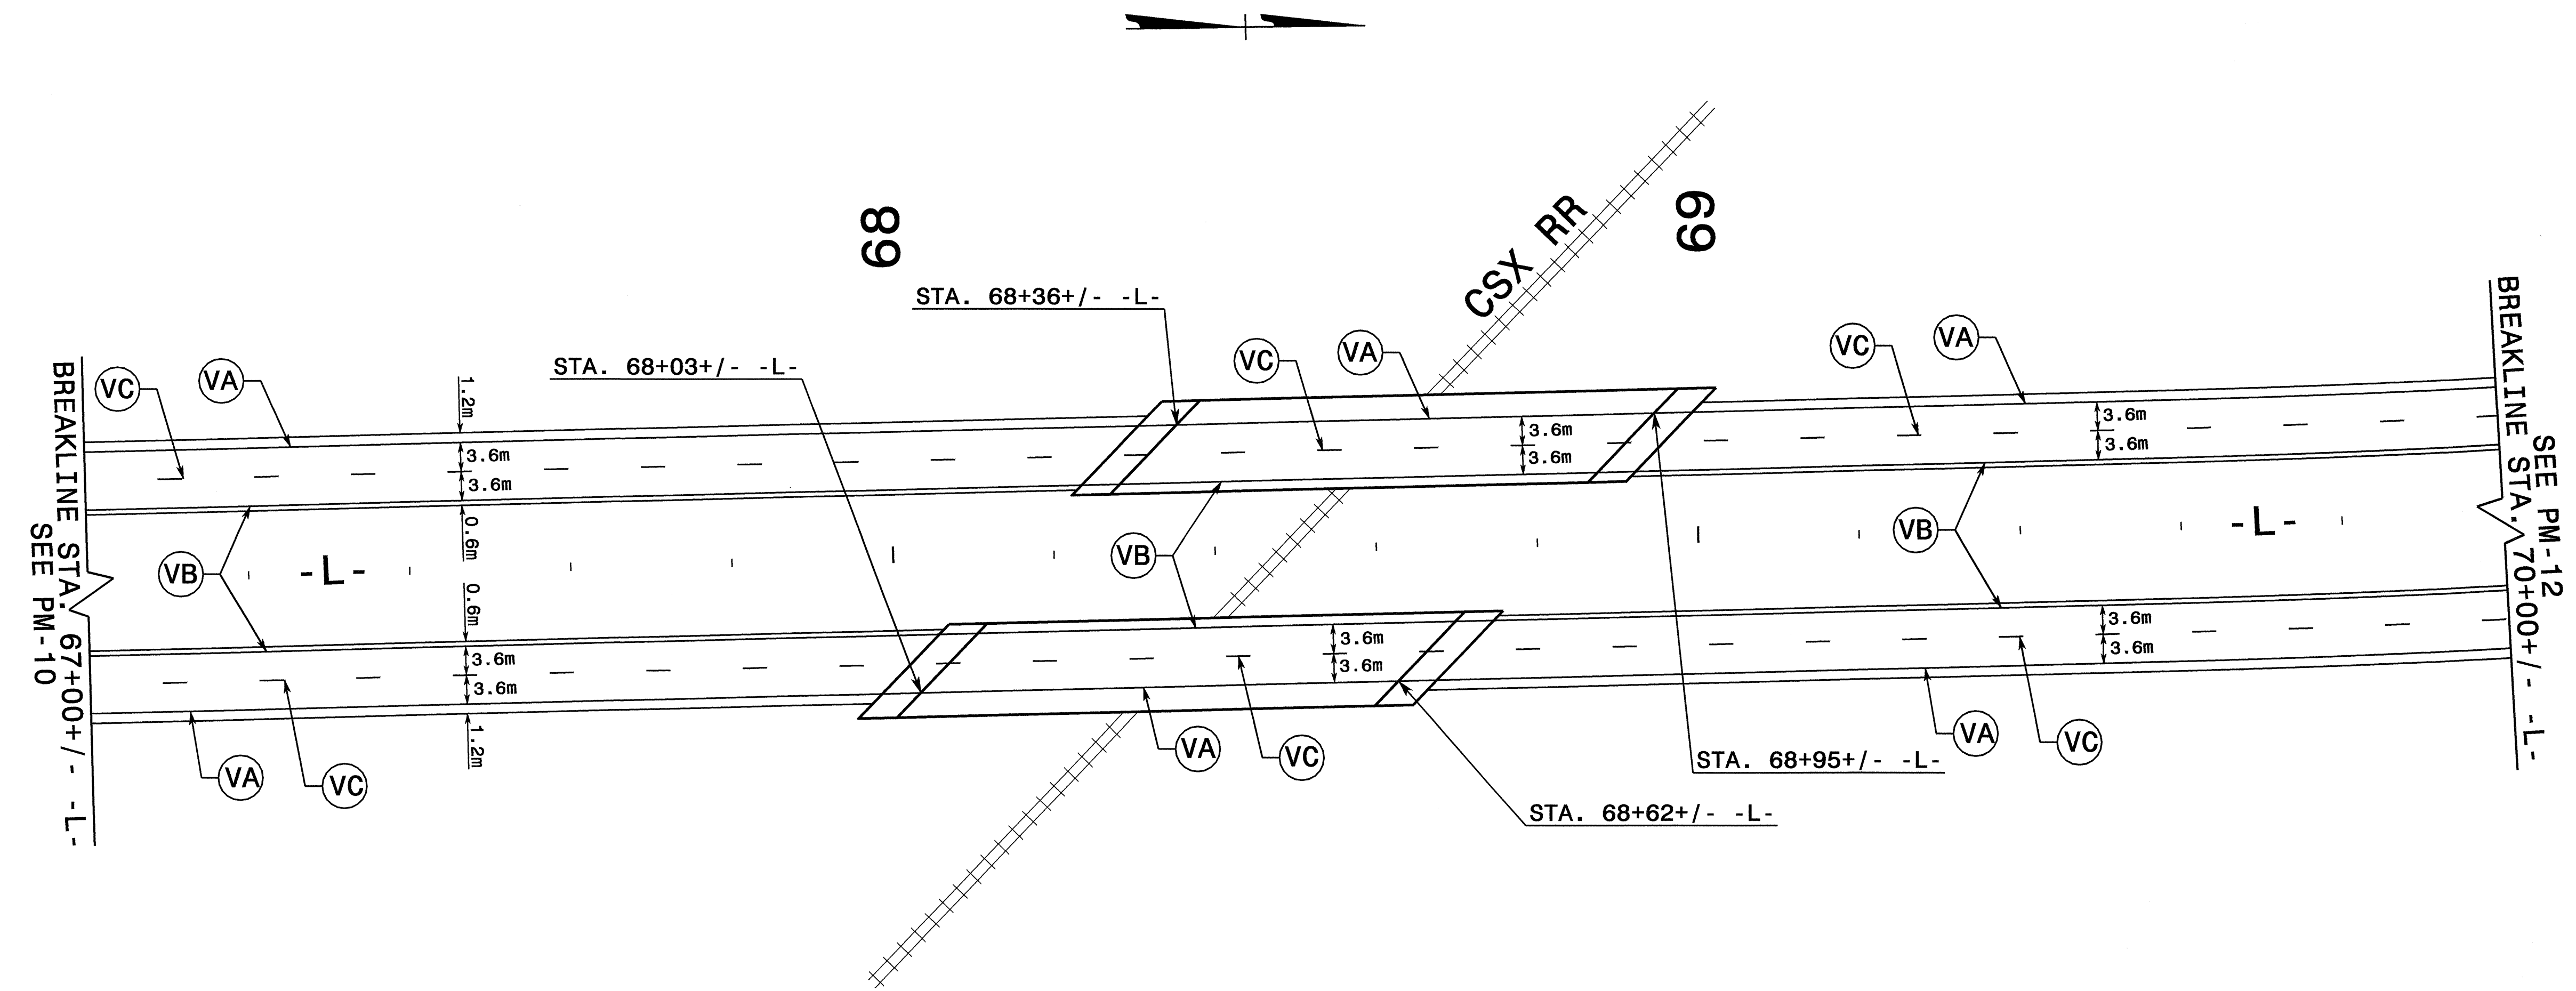

PROJ. REFERENCE NO.	SHEET NO.
R-2206AA	PM-11



REFER TO RSD NOS. 1205.01, 1205.02, 1205.03, 1205.12, 1250.01, AND 1253.01 FOR PLACEMENT OF FINAL PAVEMENT MARKINGS, SYMBOLS, AND MARKERS UNLESS NOTED OTHERWISE.

SEE PM-1 FOR FINAL PAVEMENT MARKING SCHEDULE

12-OCT-2004 15:26
 L:\TCP\pavement\morlings\R2206AA_TC.pmp\l.dgn
 scoat's AT TETC206428

APPROVED:	DATE: 10/20/04	FINAL PAVEMENT MARKINGS									
SCALE: 1:500	DATE: 09/01/04										
DWG. BY: SBC	DESIGN BY: SBC										
REVIEWED BY: CLM											
		<table border="1"> <thead> <tr> <th colspan="2">REVISIONS</th> </tr> </thead> <tbody> <tr> <td> </td> <td> </td> </tr> <tr> <td> </td> <td> </td> </tr> <tr> <td> </td> <td> </td> </tr> </tbody> </table>		REVISIONS							
REVISIONS											