






PROJ. REFERENCE NO.	SHEET NO.
R-2206AA	PM-9

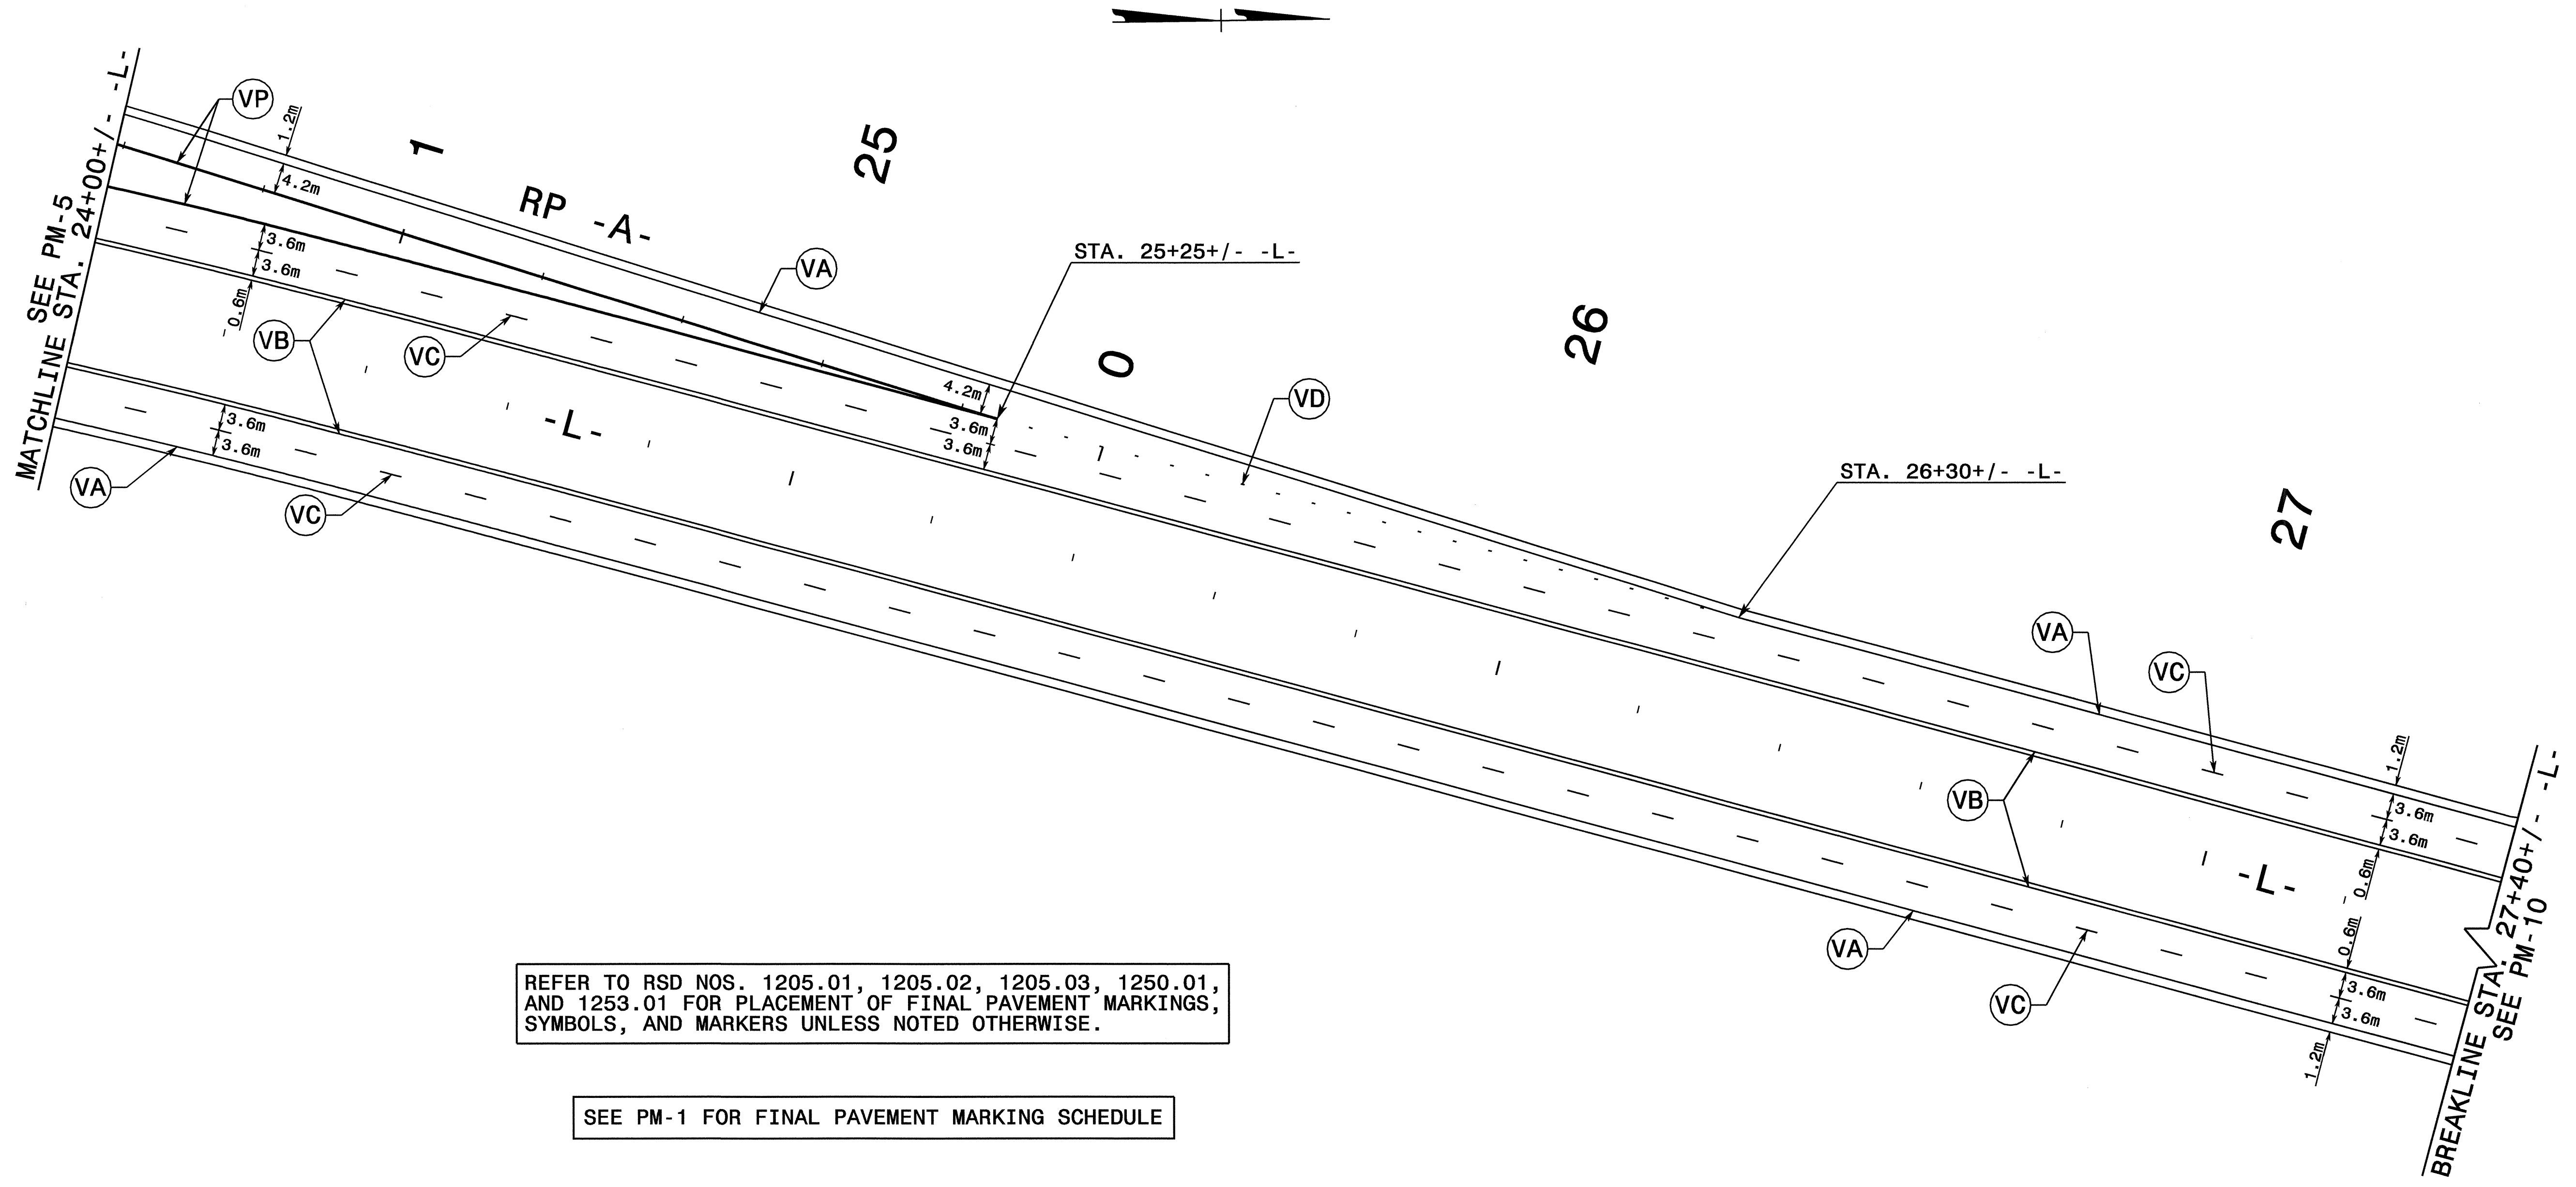

REFER TO RSD NOS. 1205.01, 1205.02, 1205.03, 1250.01, AND 1253.01 FOR PLACEMENT OF FINAL PAVEMENT MARKINGS, SYMBOLS, AND MARKERS UNLESS NOTED OTHERWISE.

SEE PM-1 FOR FINAL PAVEMENT MARKING SCHEDULE

13-OCT-2004 08:35
 J:\VCP\pavement\markings\R2206AA_TC.pmp09.dgn
 scc00ts AT IETC206428

APPROVED: <i>[Signature]</i> DATE: 10/1/04	FINAL PAVEMENT MARKINGS	
		
SCALE: 1:500		REVISIONS
DATE: 09/01/04		
DWG. BY: SBC		
DESIGN BY: SBC		
REVIEWED BY: CLM		CARD FILE