


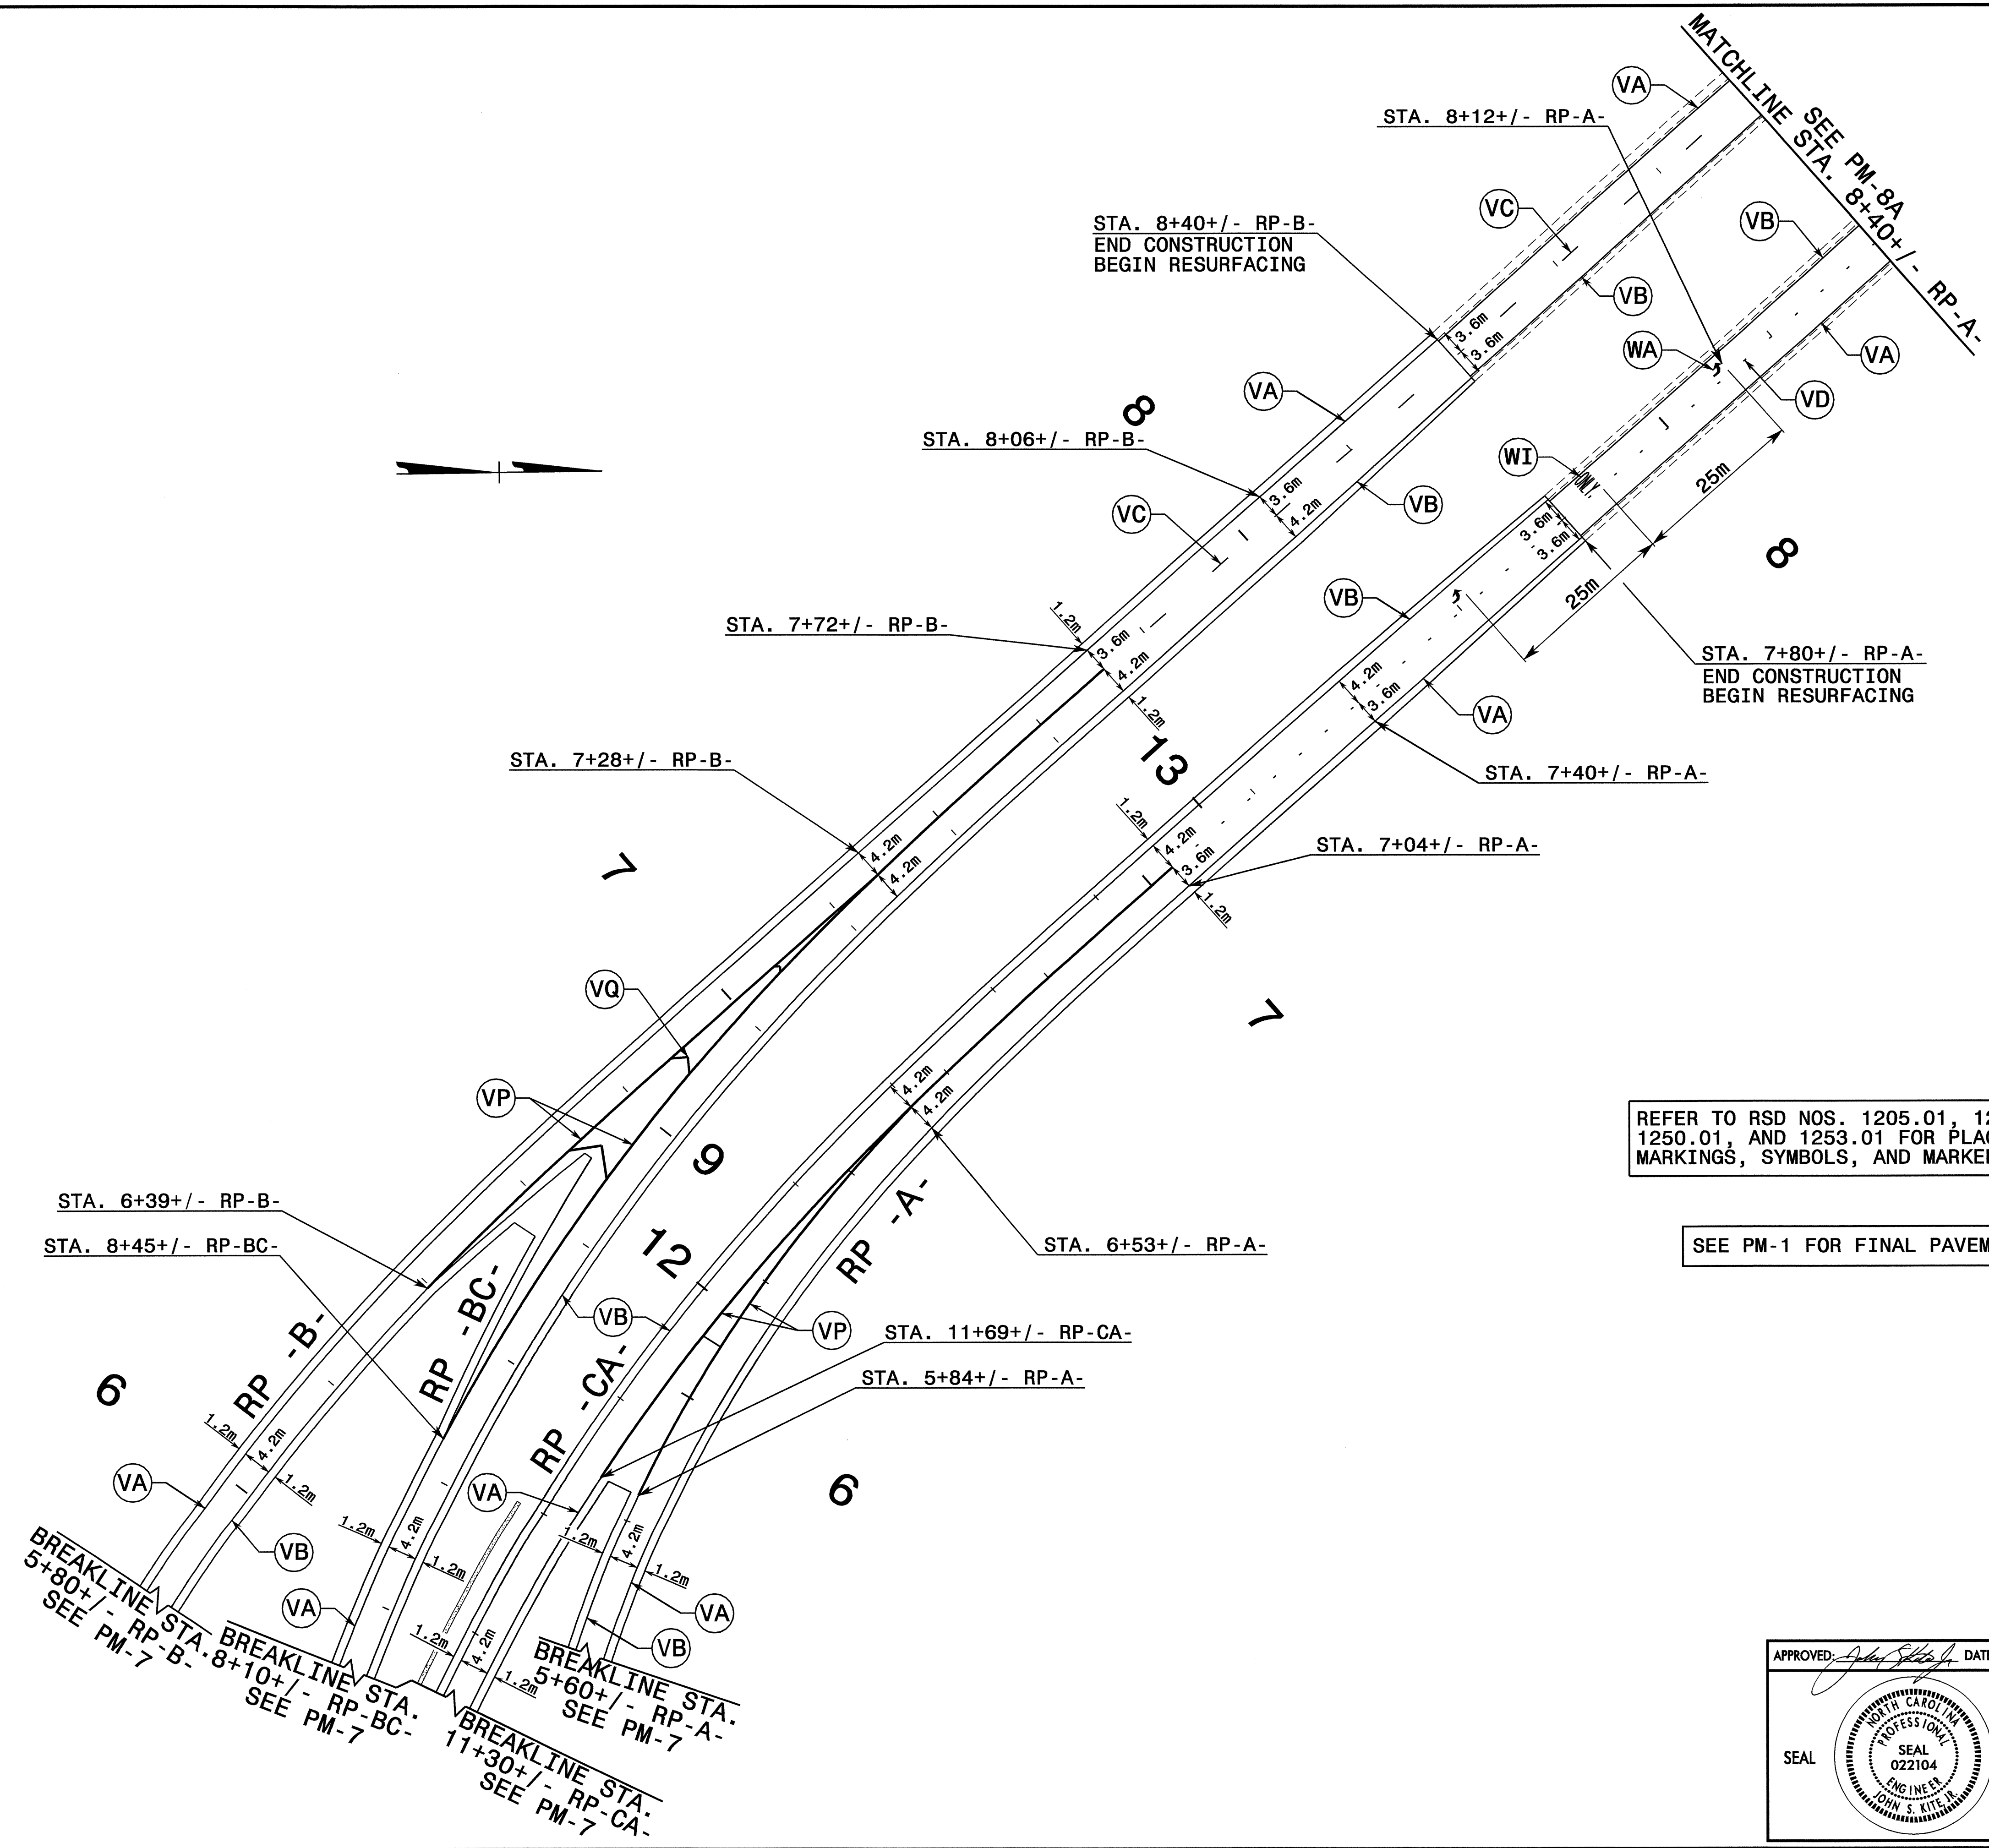

PROJ. REFERENCE NO.	SHEET NO.
R-2206AA	PM-8



REFER TO RSD NOS. 1205.01, 1205.02, 1205.03, 1205.09, 1250.01, AND 1253.01 FOR PLACEMENT OF FINAL PAVEMENT MARKINGS, SYMBOLS, AND MARKERS UNLESS NOTED OTHERWISE.

SEE PM-1 FOR FINAL PAVEMENT MARKING SCHEDULE

12-OCT-2004 15:22
 L:\TCP\pavement\markings\R2206AA_TC_pmp08.dgn
 socatts AT TETC206428

APPROVED: *[Signature]* DATE: 09/01/04

SEAL

FINAL PAVEMENT MARKINGS		REVISIONS	
SCALE: 1:500			
DATE: 09/01/04			
DWG. BY: SBC			
DESIGN BY: SBC			
REVIEWED BY: CLM			