




PROJ. REFERENCE NO.	SHEET NO.
R-2206AA	PM-6

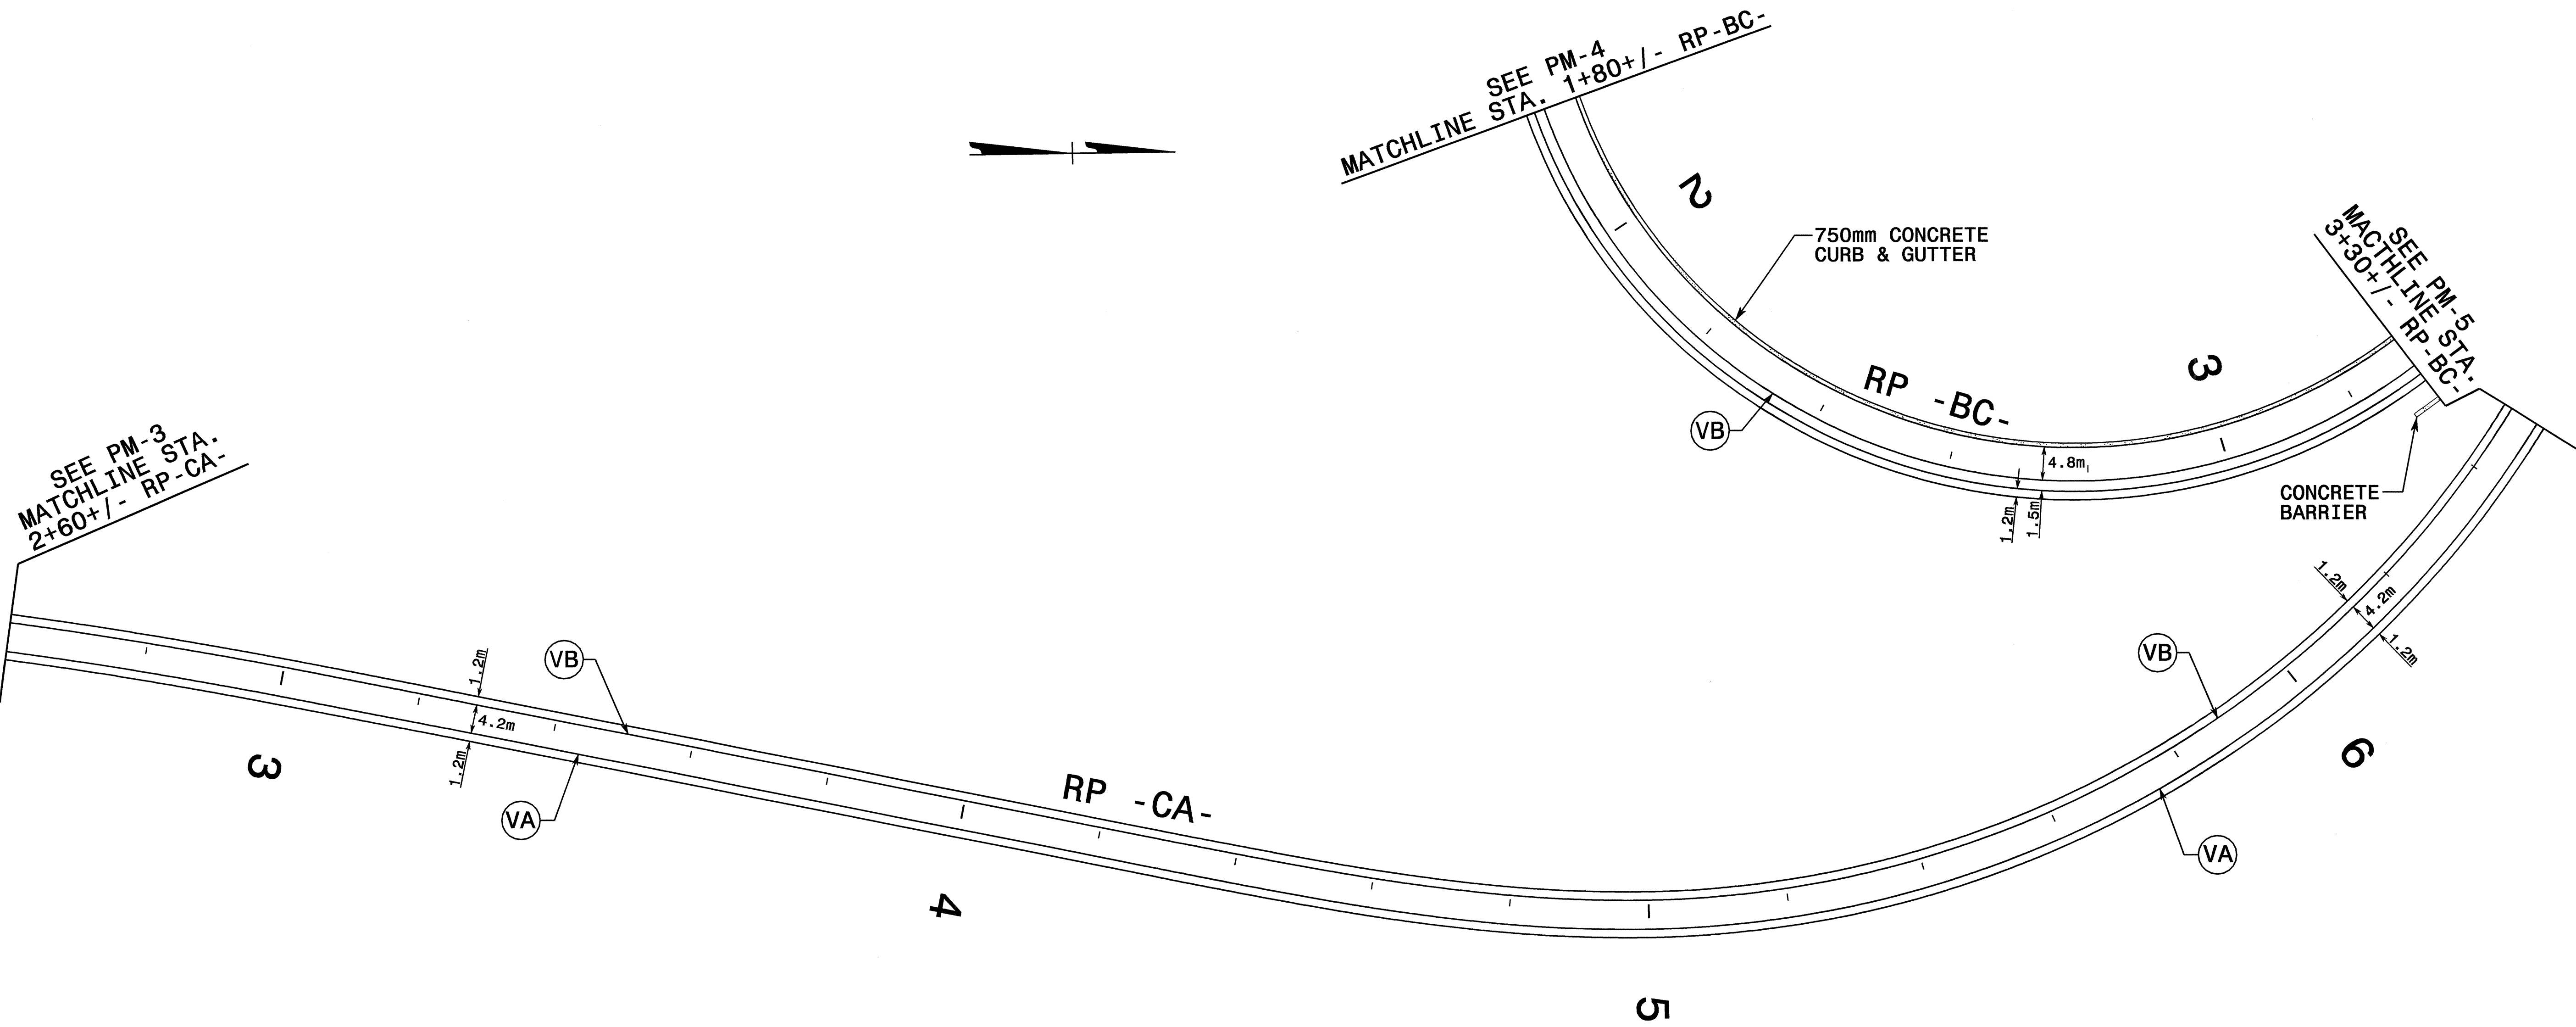

REFER TO RSD NOS. 1205.01, 1205.02, 1205.03, 1250.01, AND 1253.01 FOR PLACEMENT OF FINAL PAVEMENT MARKINGS, SYMBOLS, AND MARKERS UNLESS NOTED OTHERWISE.

SEE PM-1 FOR FINAL PAVEMENT MARKING SCHEDULE

I2-OCT-2004 15:22
 L:\TCF\pavement\markings\R2206AA_TL.pmp06.dgn
 scoots AT TETC206428

APPROVED: <i>John S. Kite</i> DATE: 10/2/04		FINAL PAVEMENT MARKINGS	
	SCALE: 1:500		REVISIONS
	DATE: 09/01/04		
	DWG. BY: SBC		
	DESIGN BY: SBC		
	REVIEWED BY: CLM		