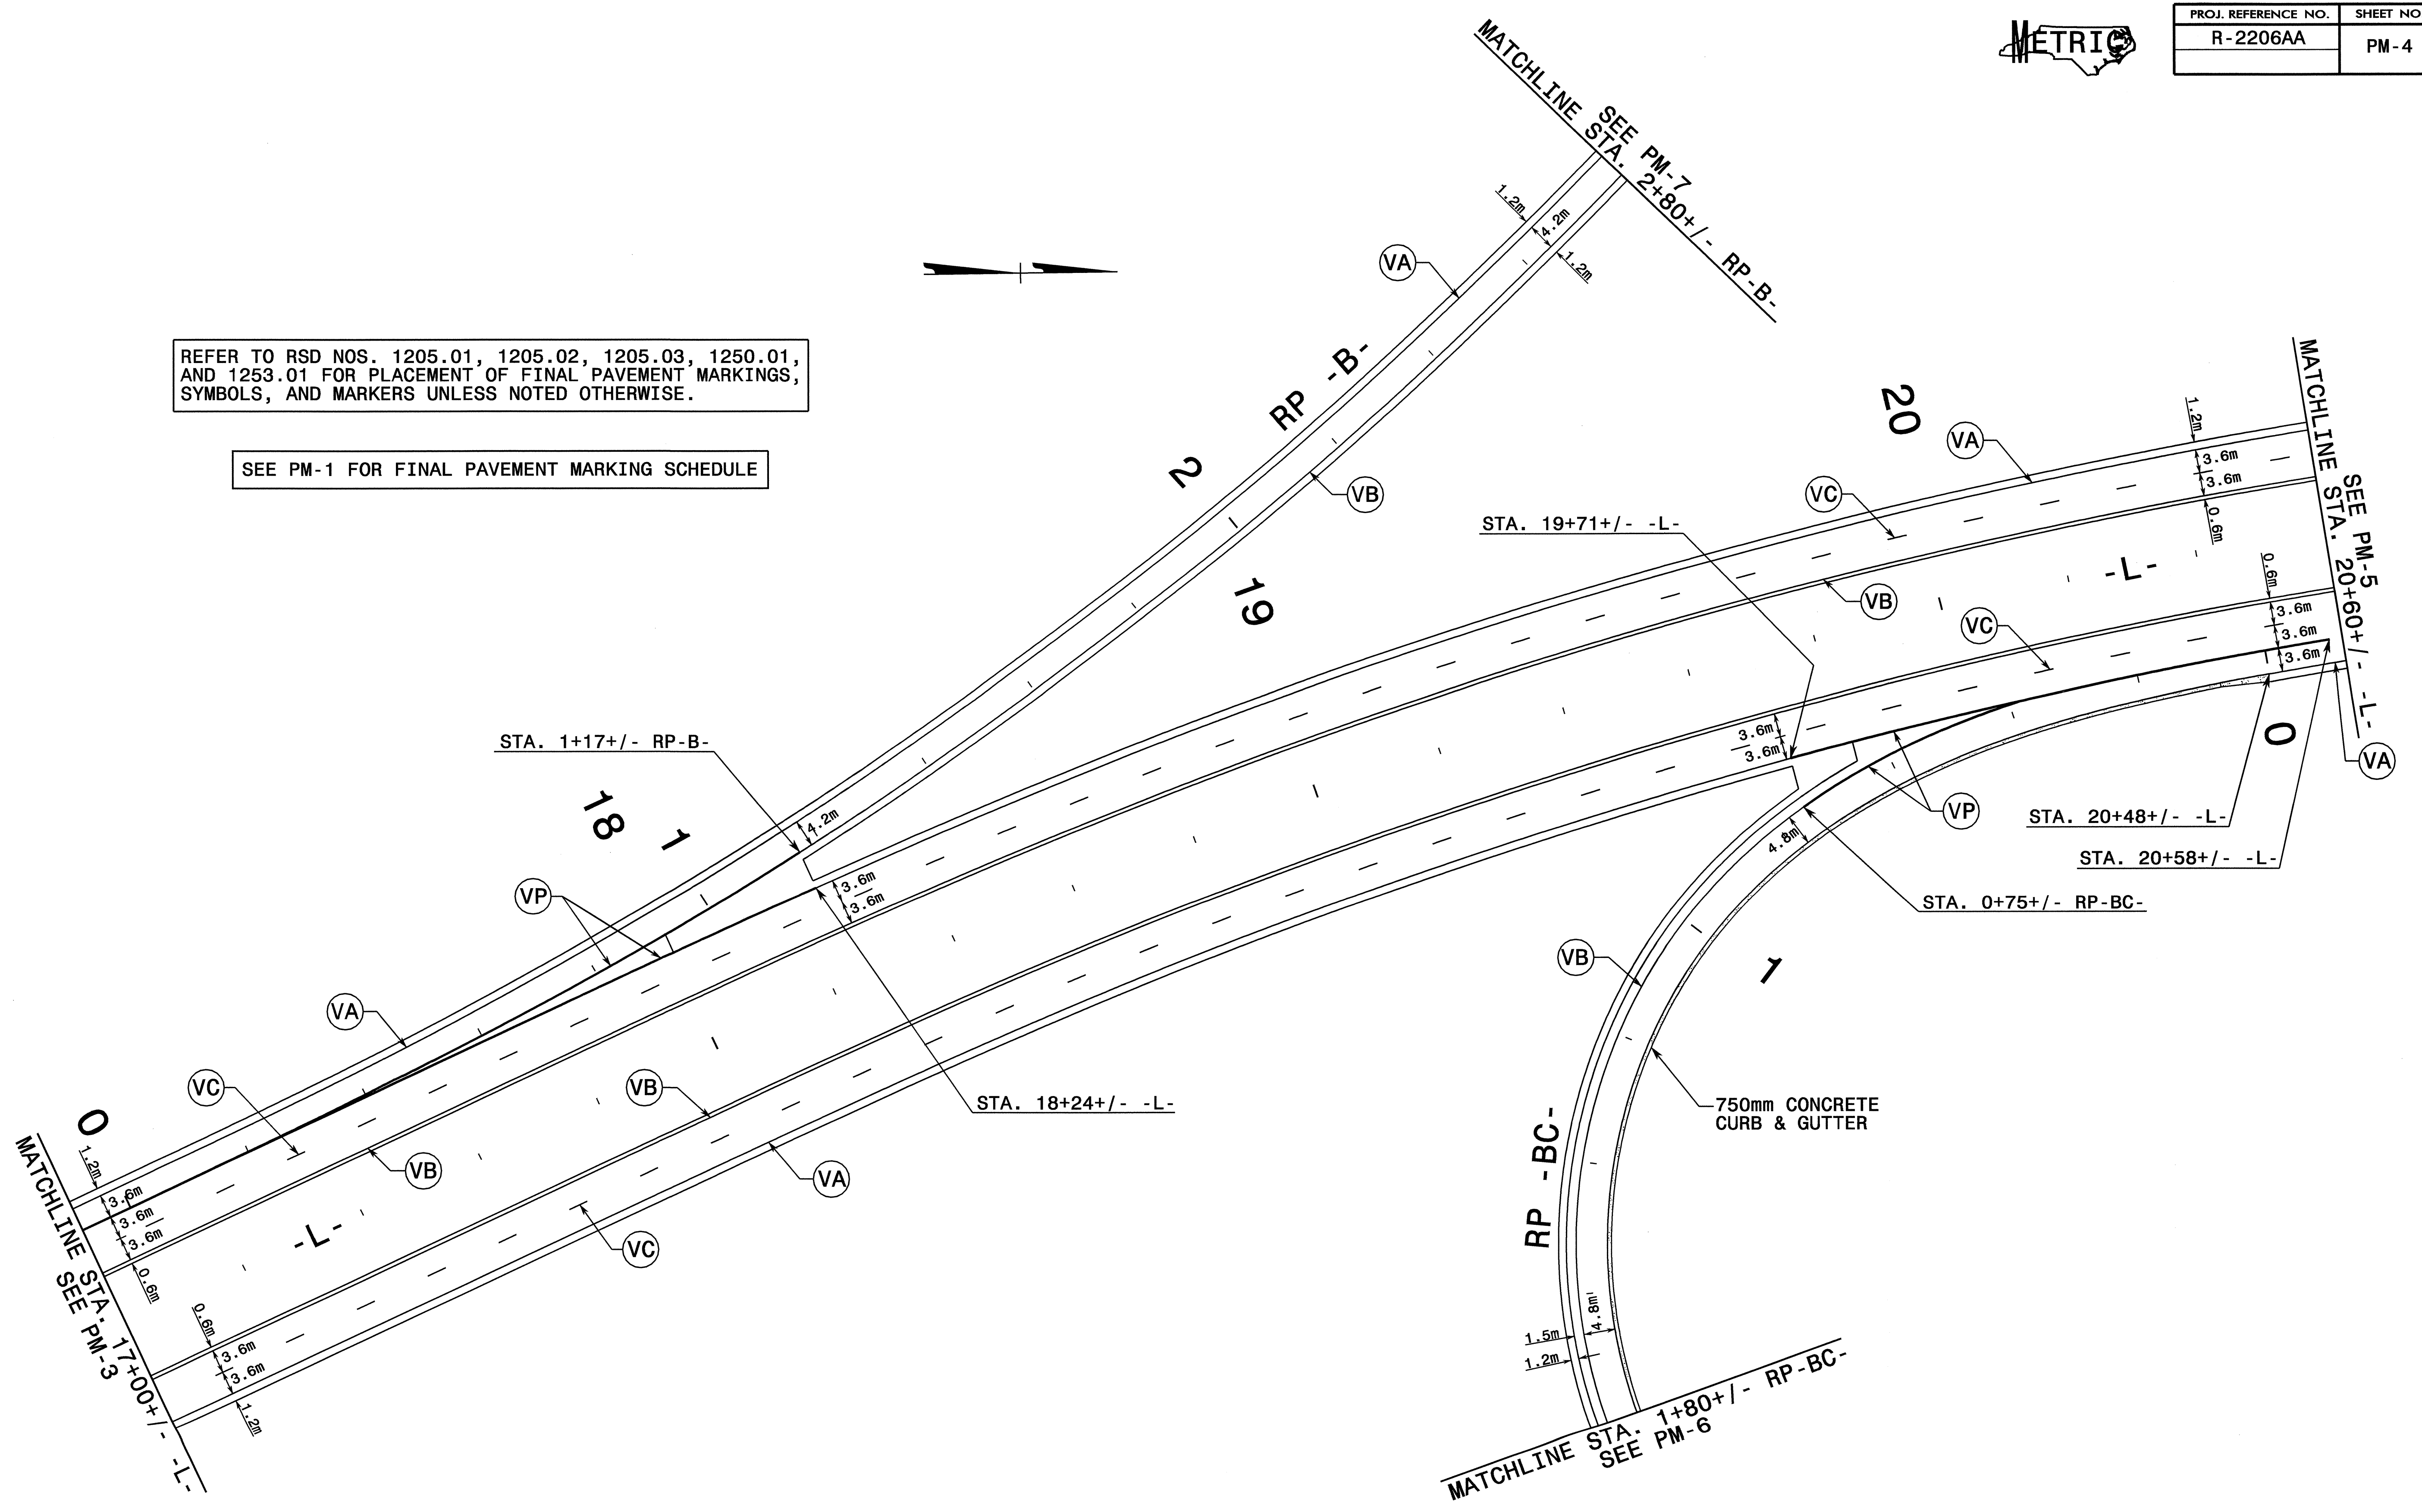




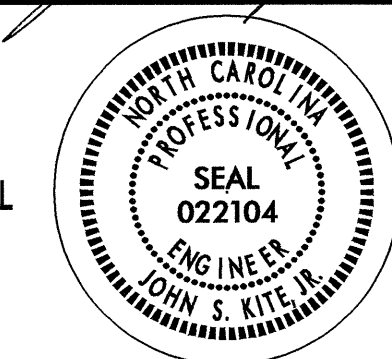
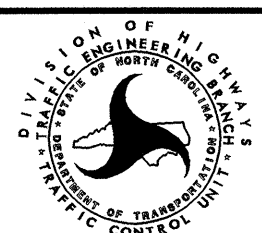
PROJ. REFERENCE NO.	SHEET NO.
R-2206AA	PM-4

REFER TO RSD NOS. 1205.01, 1205.02, 1205.03, 1250.01, AND 1253.01 FOR PLACEMENT OF FINAL PAVEMENT MARKINGS, SYMBOLS, AND MARKERS UNLESS NOTED OTHERWISE.

SEE PM-1 FOR FINAL PAVEMENT MARKING SCHEDULE



I2-OCT-2004 15x22
 L:\TCP\pavement\markings\R2206AA-TC_pmp04.dgn
 scoots AT TEIC206428

APPROVED: <i>[Signature]</i> DATE: 09/01/04	FINAL PAVEMENT MARKINGS	
		
SCALE: 1:500		REVISIONS
DATE: 09/01/04		
DWG. BY: SBC		
DESIGN BY: SBC		
REVIEWED BY: CLM		CADD FILE